


F.A. RTE.	SECTION	COUNTY	TOTAL SHEETS
332	31-1-2, 31B	SALINE	199
STA.		TO STA.	
FED. ROAD DIST. NO.		ILLINOIS FED. AID PROJECT	

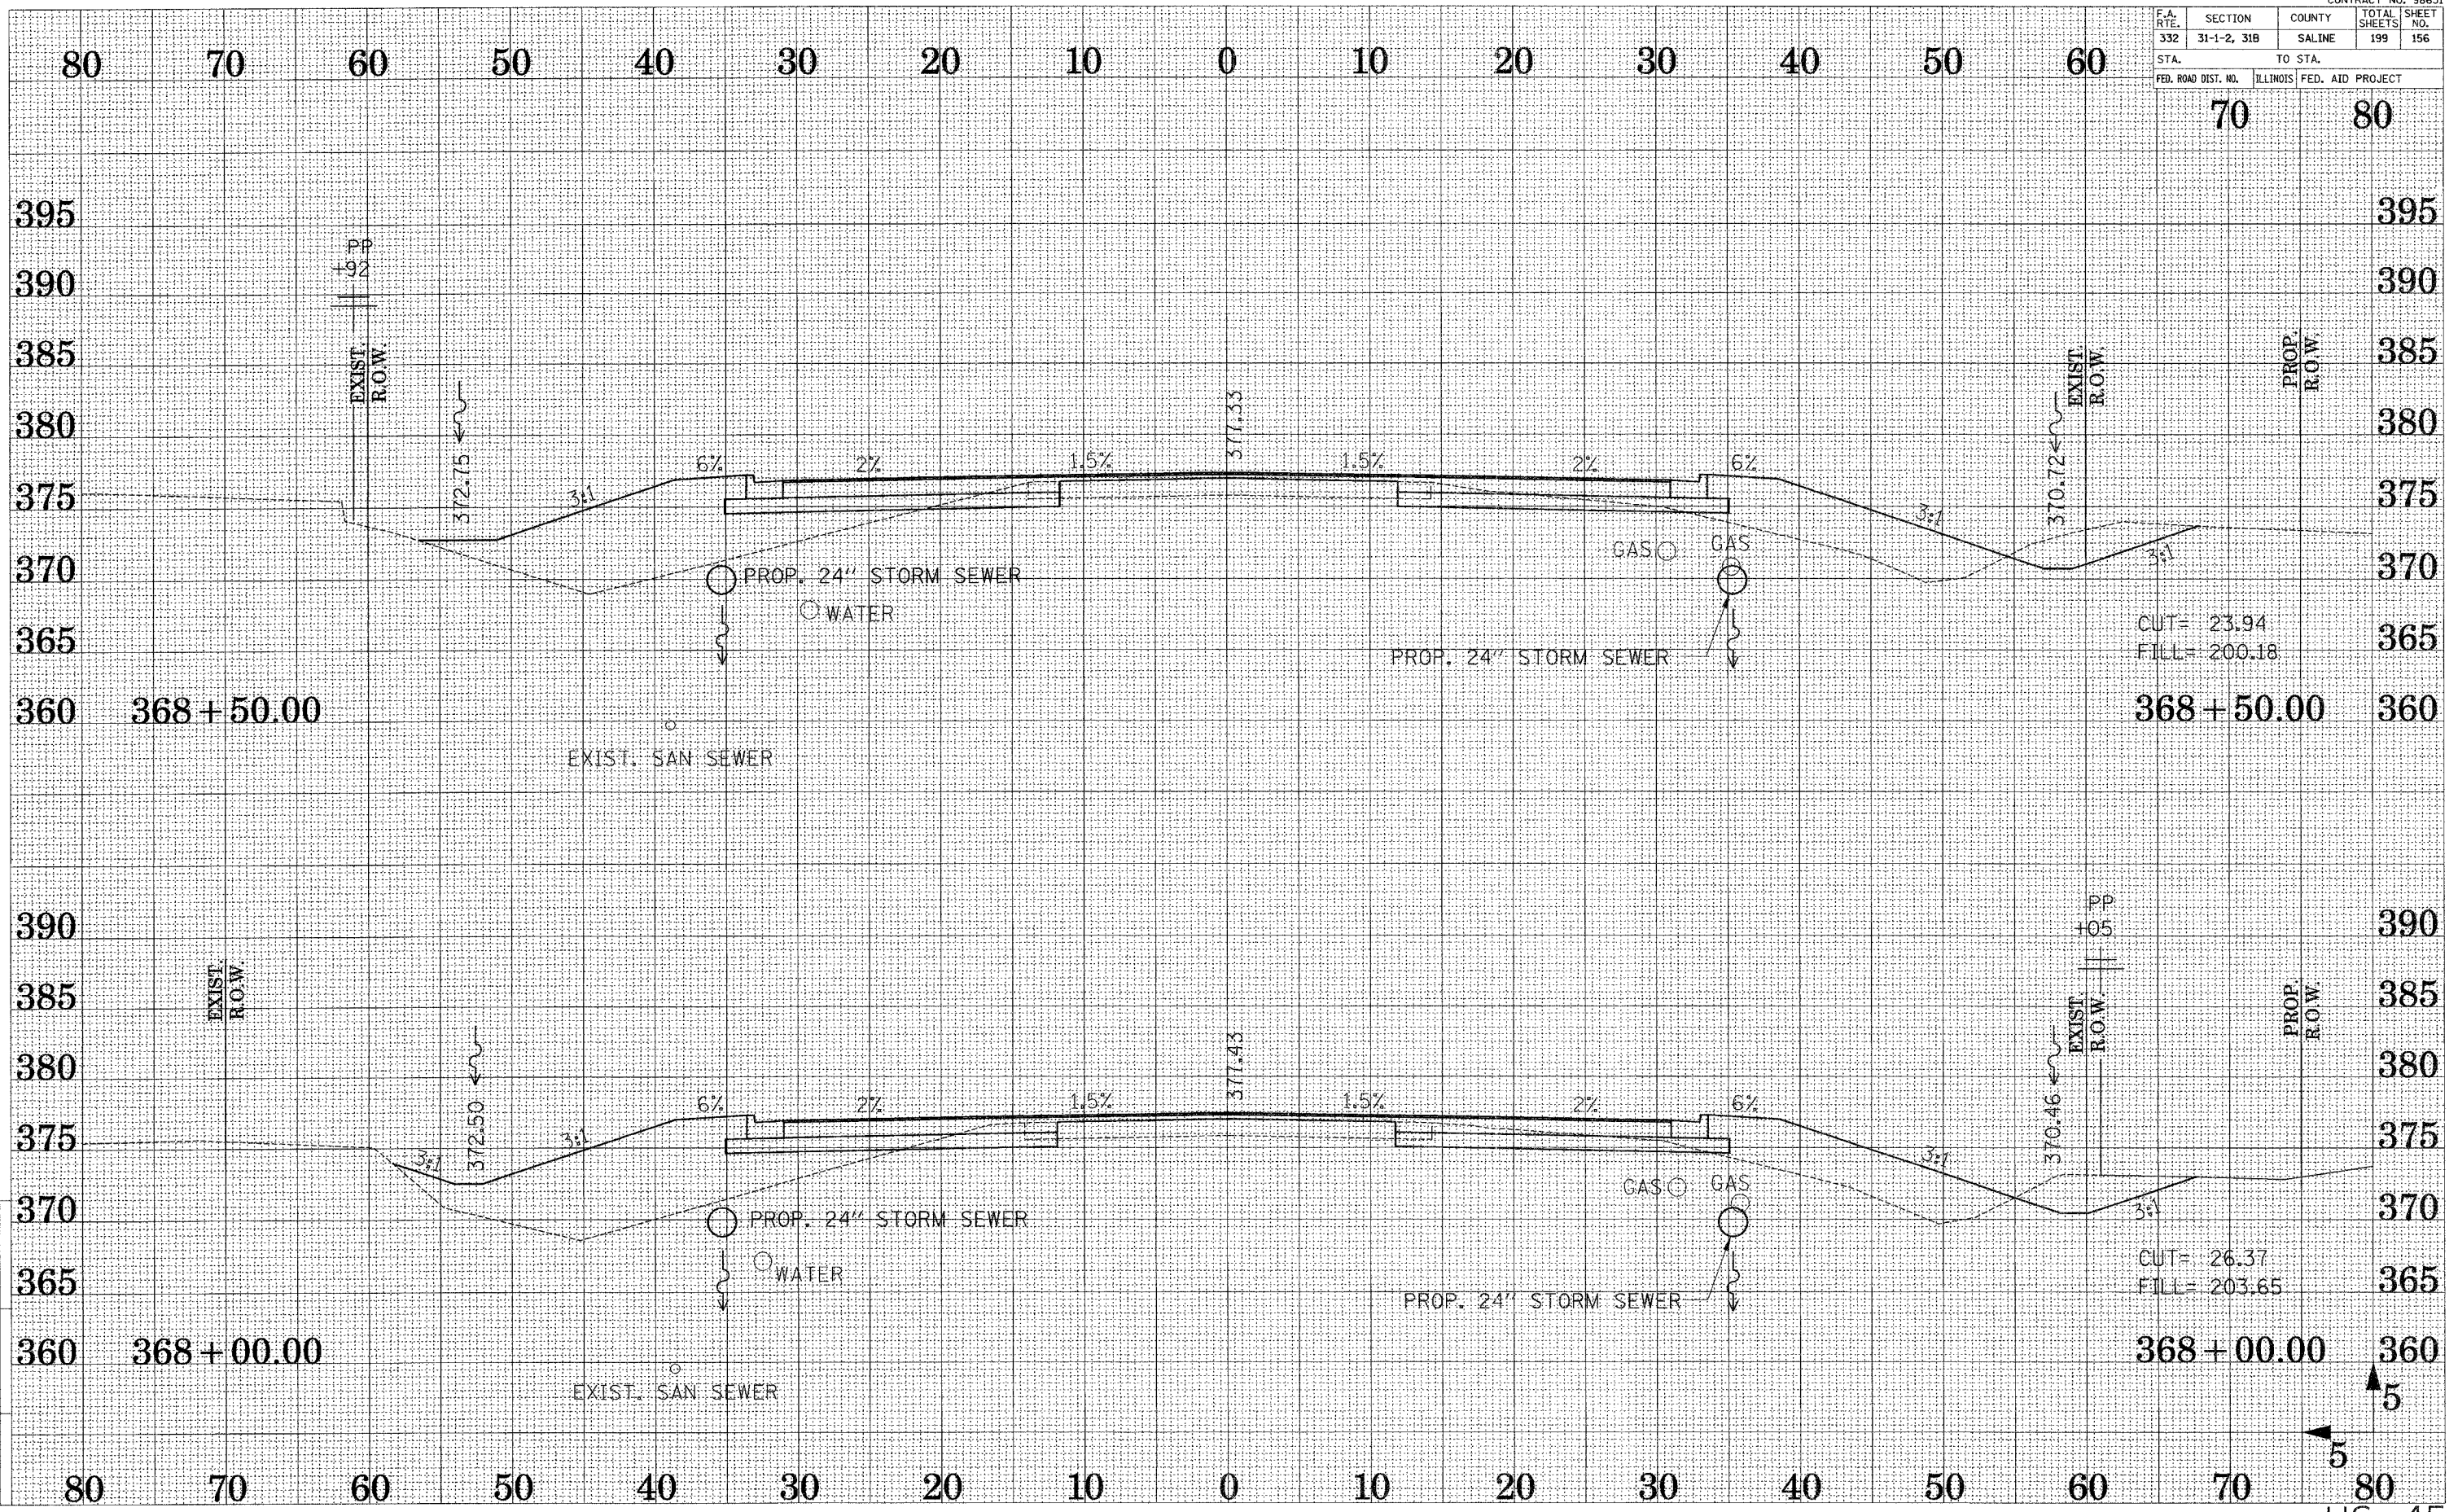

DRAWN BY ...AT...
CHECKED BY ...DJB...

Reference Files
Active File
x802-35864.dgn