


F.A. RTE.	SECTION	COUNTY	TOTAL SHEETS	SHEET NO.
332	31-1-2, 31B	SALINE	199	157
STA.		TO STA.		
70		80		
FED. ROAD DIST. NO. ILLINOIS FED. AID PROJECT				

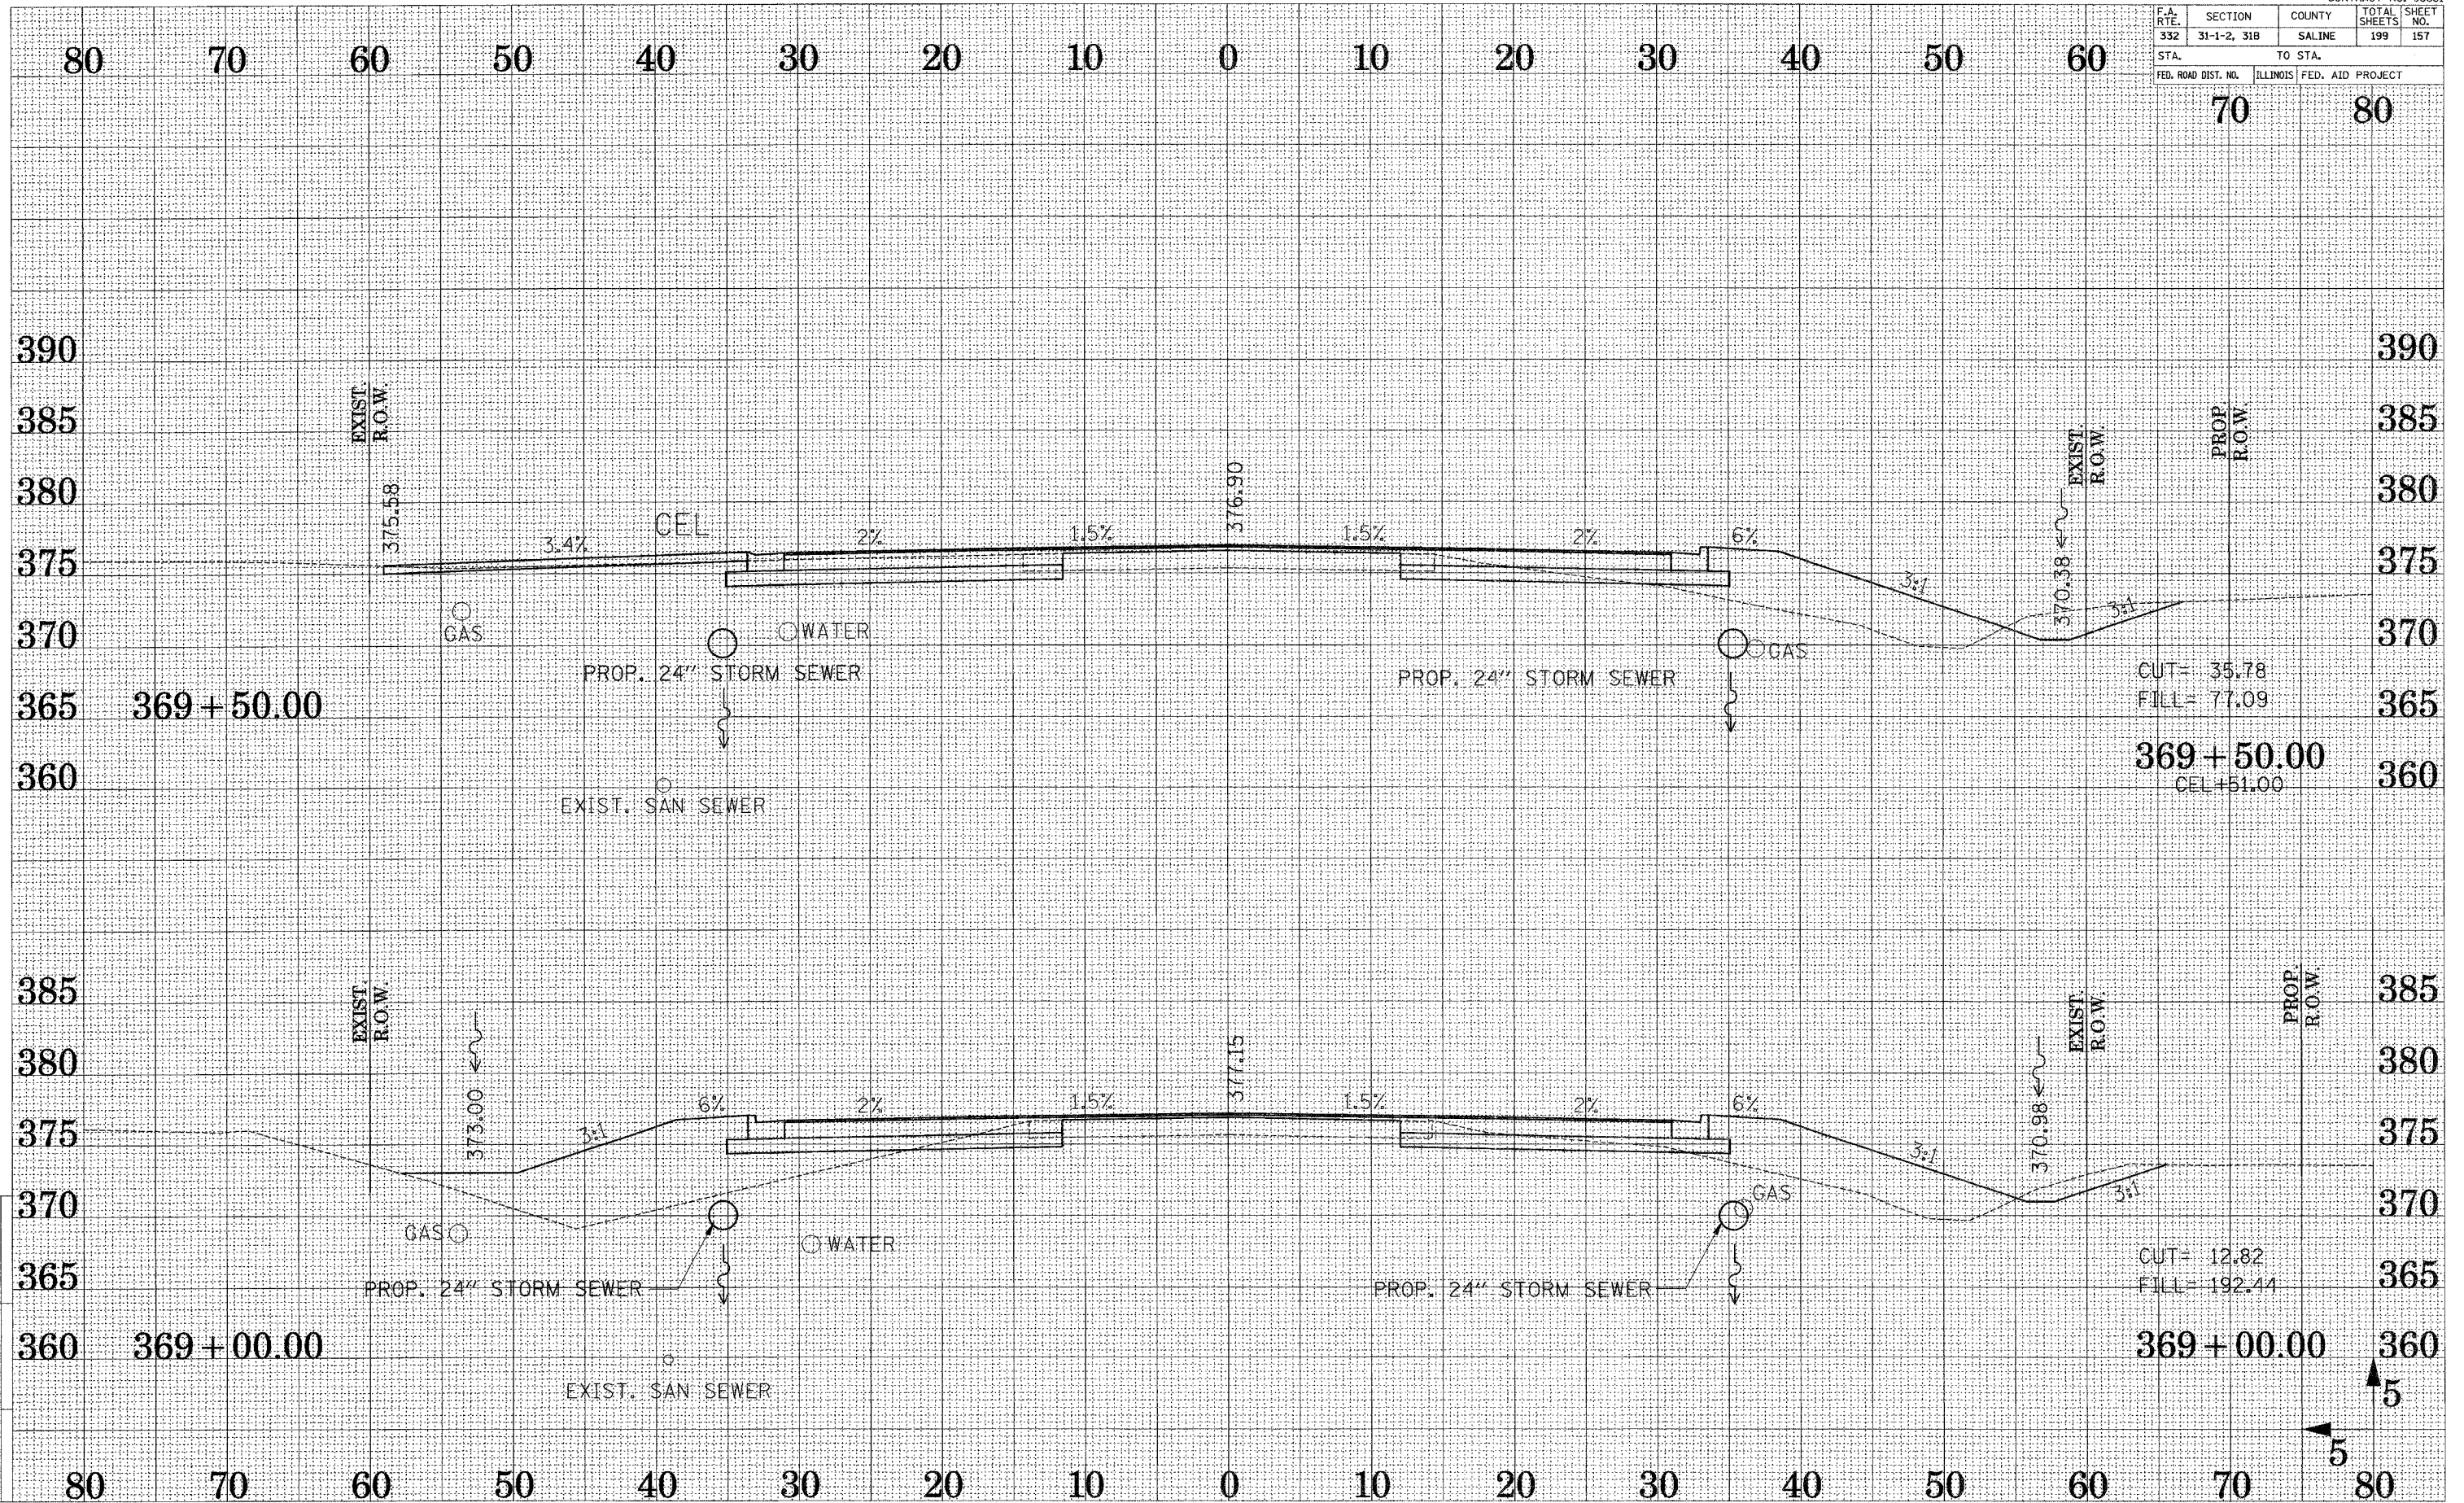

CUT= 35.78
 FILL= 77.09
369+50.00
 CEL+51.00

CUT= 12.82
 FILL= 192.44
369+00.00

DRAWN BY ...
 CHECKED BY ...

Reference Files:
 X:\02-25264-00