


F.A. RTE.	SECTION	COUNTY	TOTAL SHEETS	SHEET NO.
332	31-1-2, 31B	SALINE	199	158
STA.		TO STA.		
FED. ROAD DIST. NO.		ILLINOIS	FED. AID PROJECT	

70 80

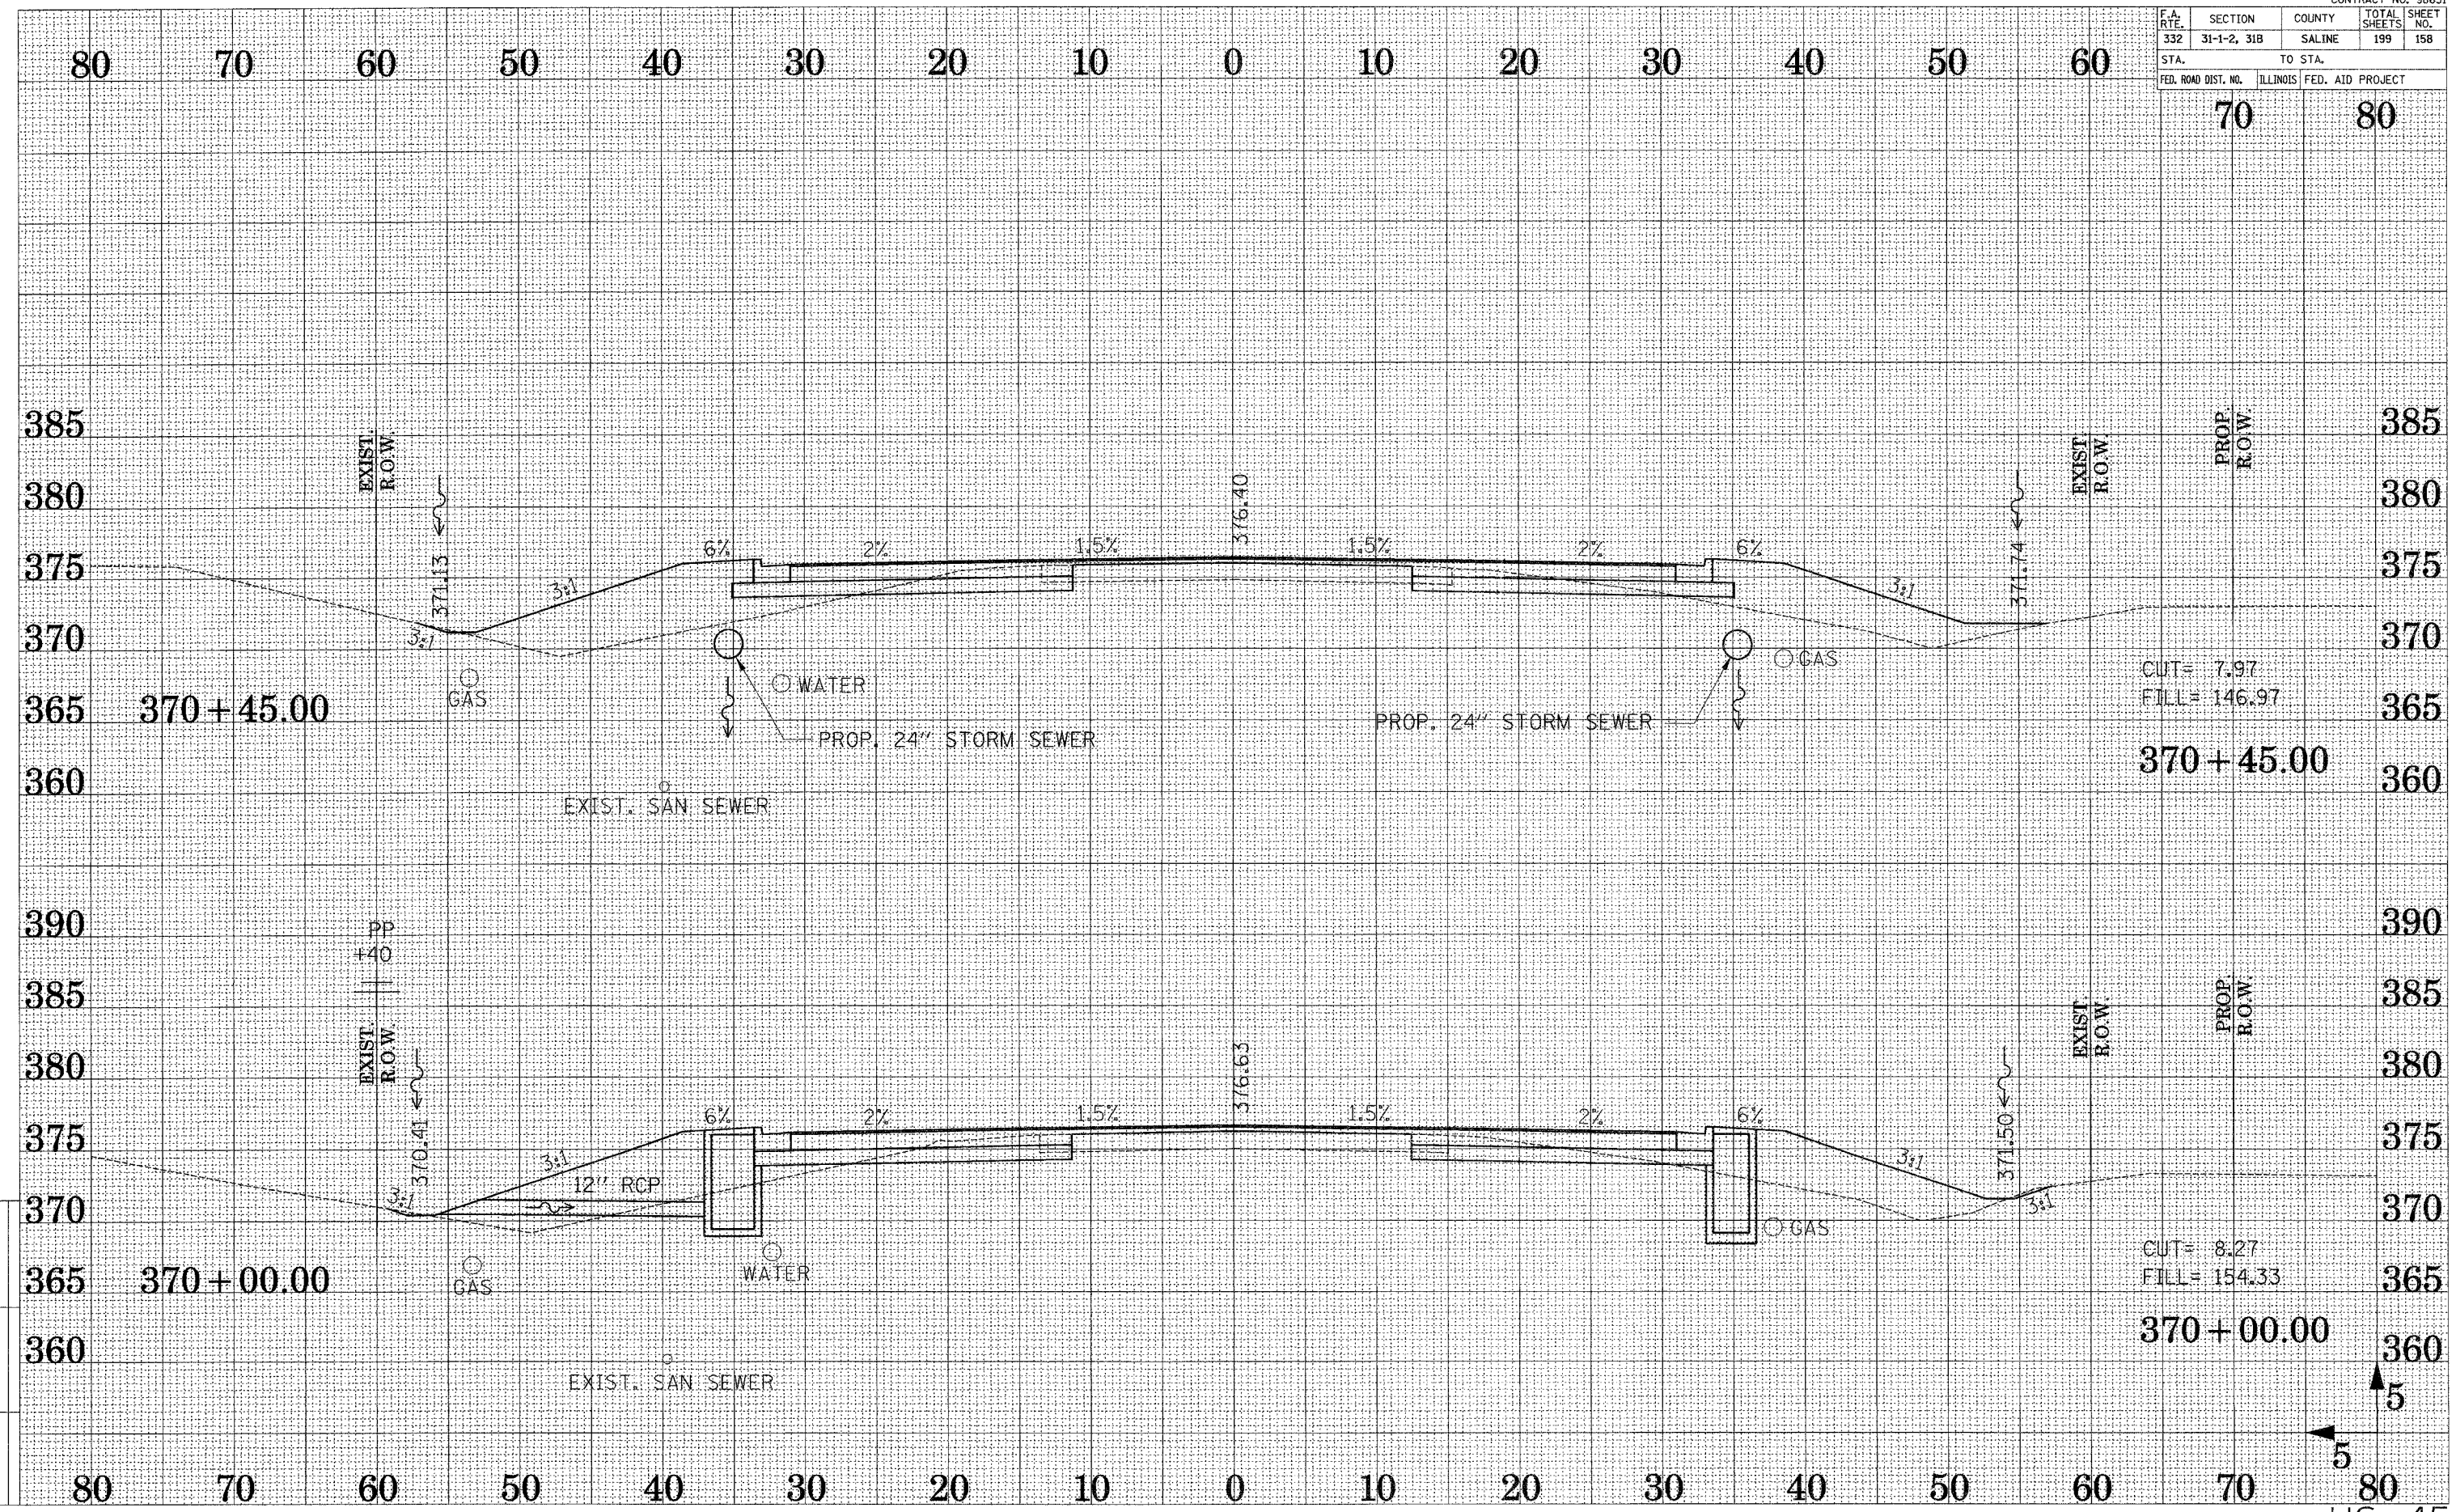

CUT= 7.97
FILL= 146.97

CUT= 8.27
FILL= 154.33

DRAWN BY ...
CHECKED BY ...

Reference Files
Active Files