


F.A. RTE.	SECTION	COUNTY	TOTAL SHEETS	SHEET NO.
332	31-1-2, 31B	SALINE	199	161
STA.		TO STA.		
FED. ROAD DIST. NO.		ILLINOIS	FED. AID PROJECT	

70 80

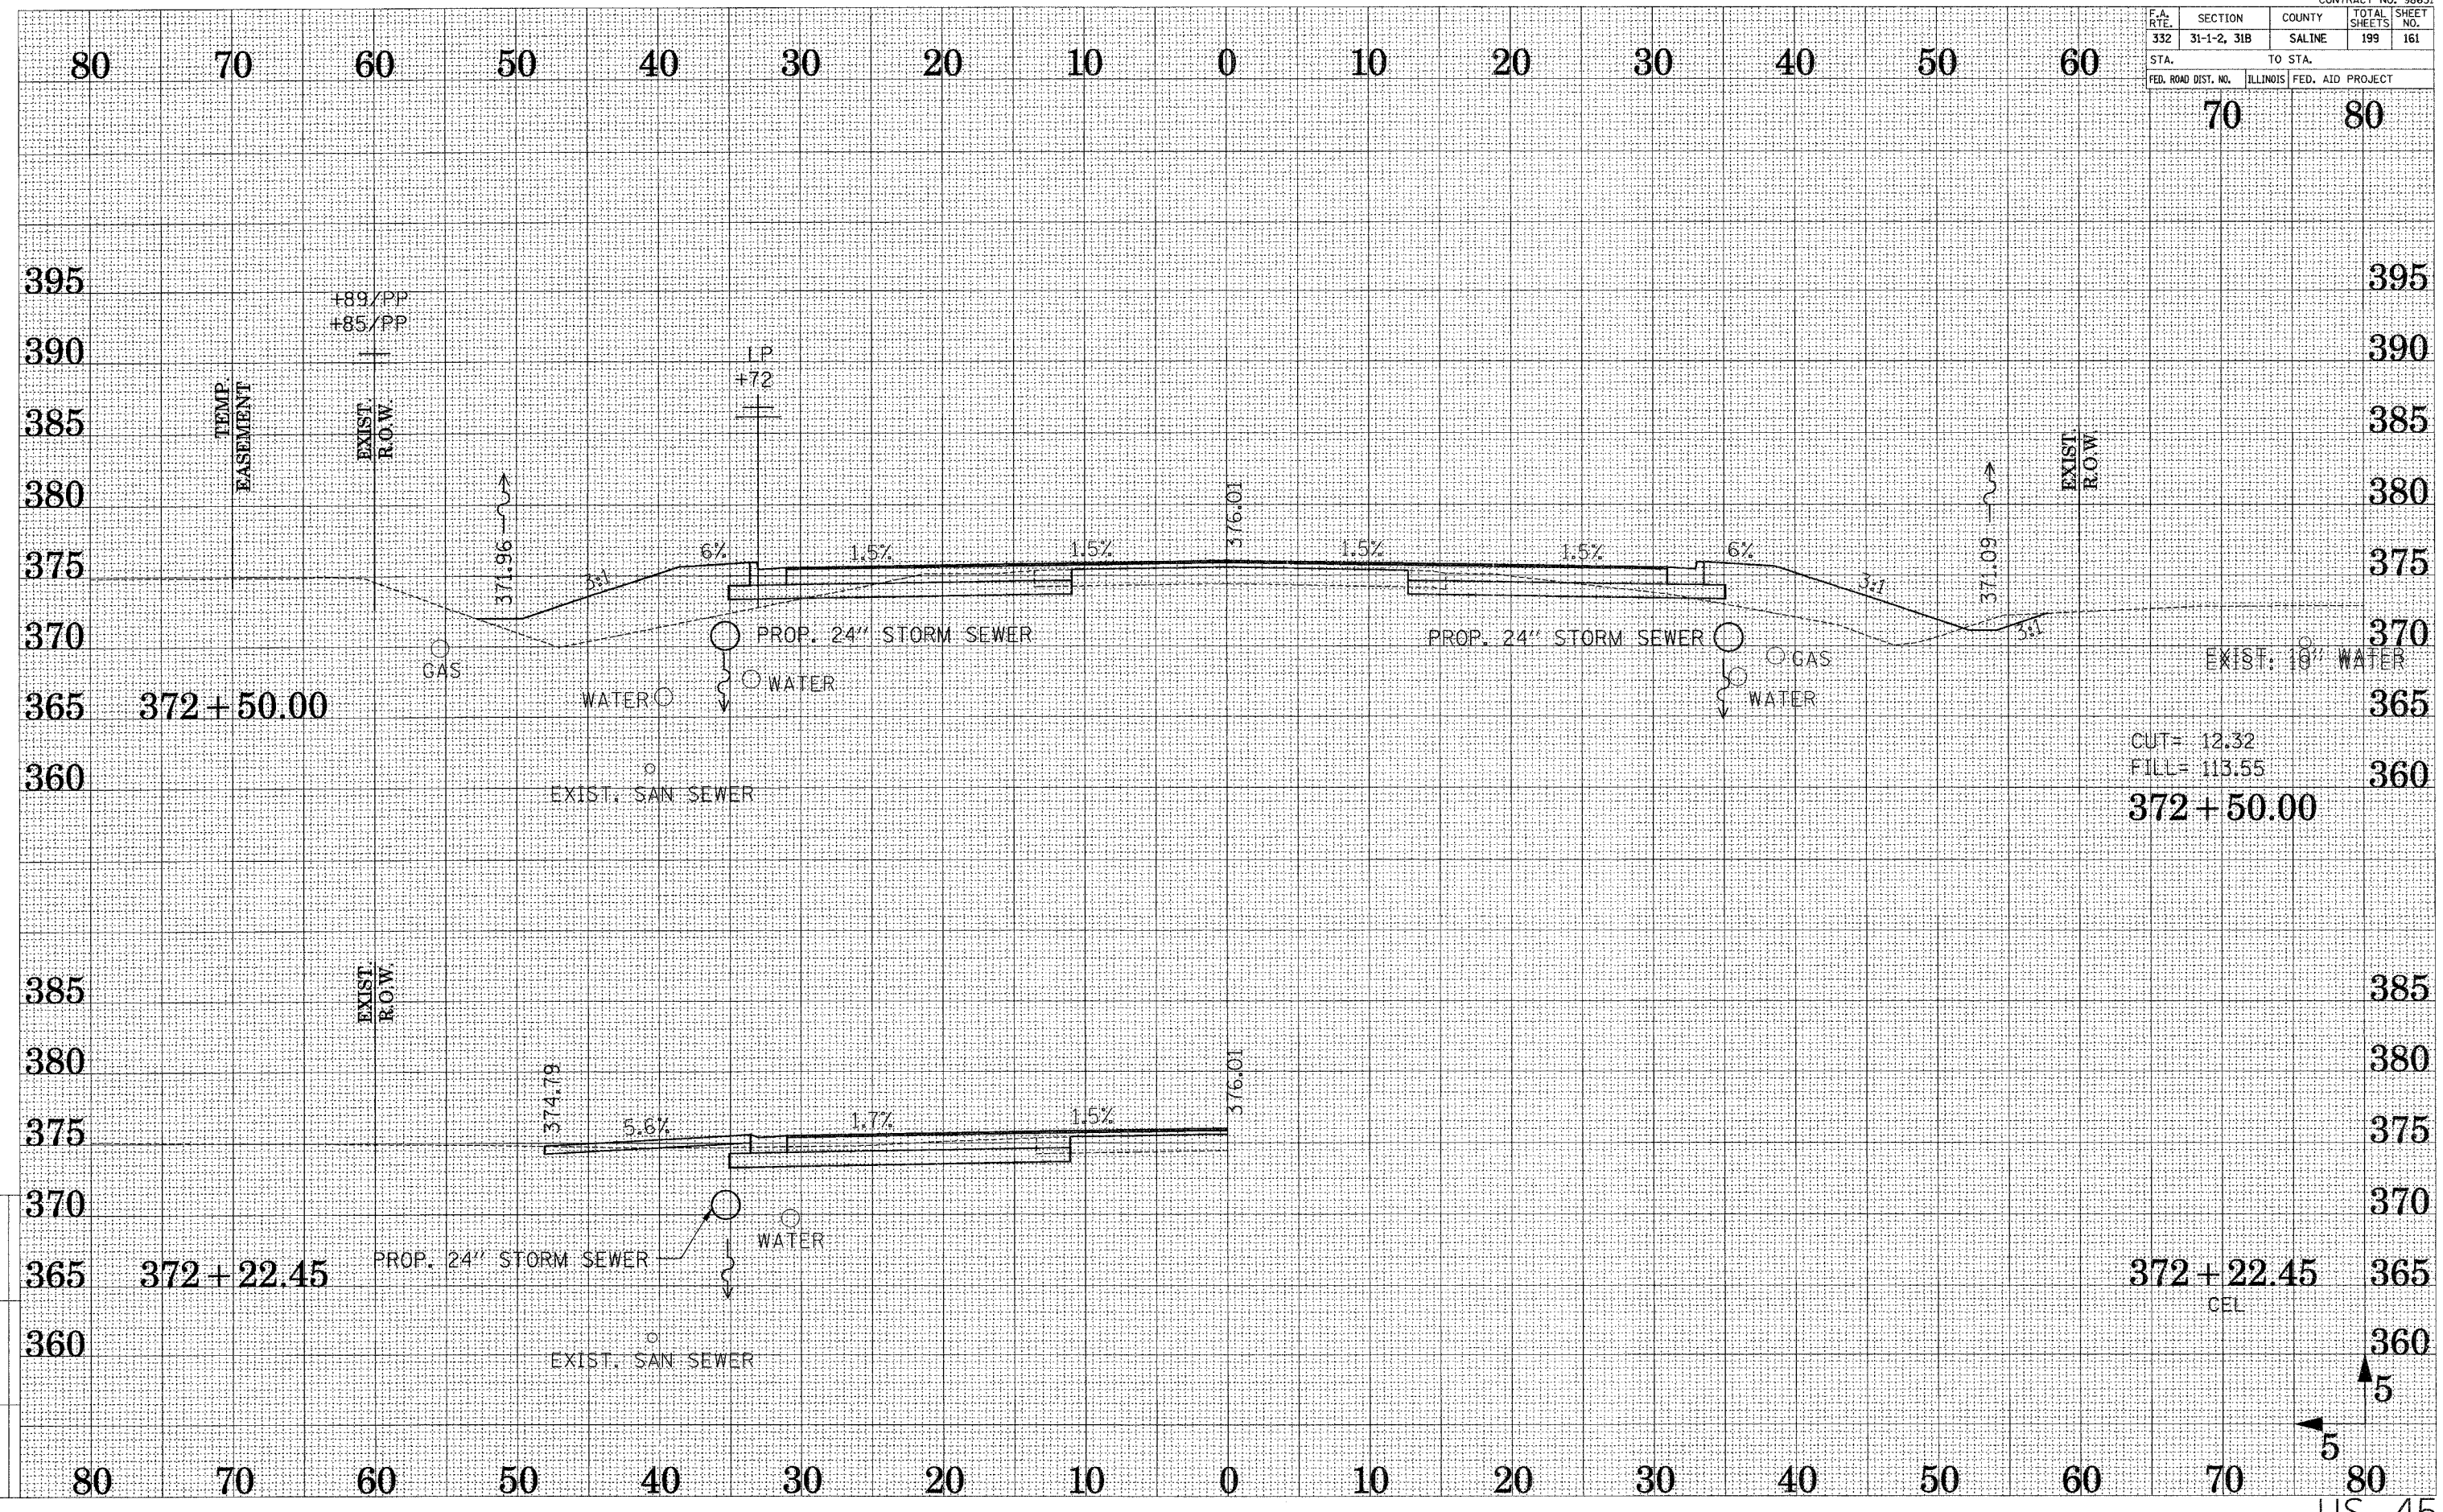

CUT= 12.32
FILL= 113.55

372+50.00

372+22.45
CEL

5
5

DRAWN BY ...
CHECKED BY ...

Reference Plans
Active File
XED-352545gn