


F.A. R.T.E.	SECTION	COUNTY	TOTAL SHEETS	SHEET NO.
332	31-1-2, 31B	SALINE	199	163
STA.		TO STA.		
70		80		
FED. ROAD DIST. NO.	ILLINOIS	FED. AID PROJECT		

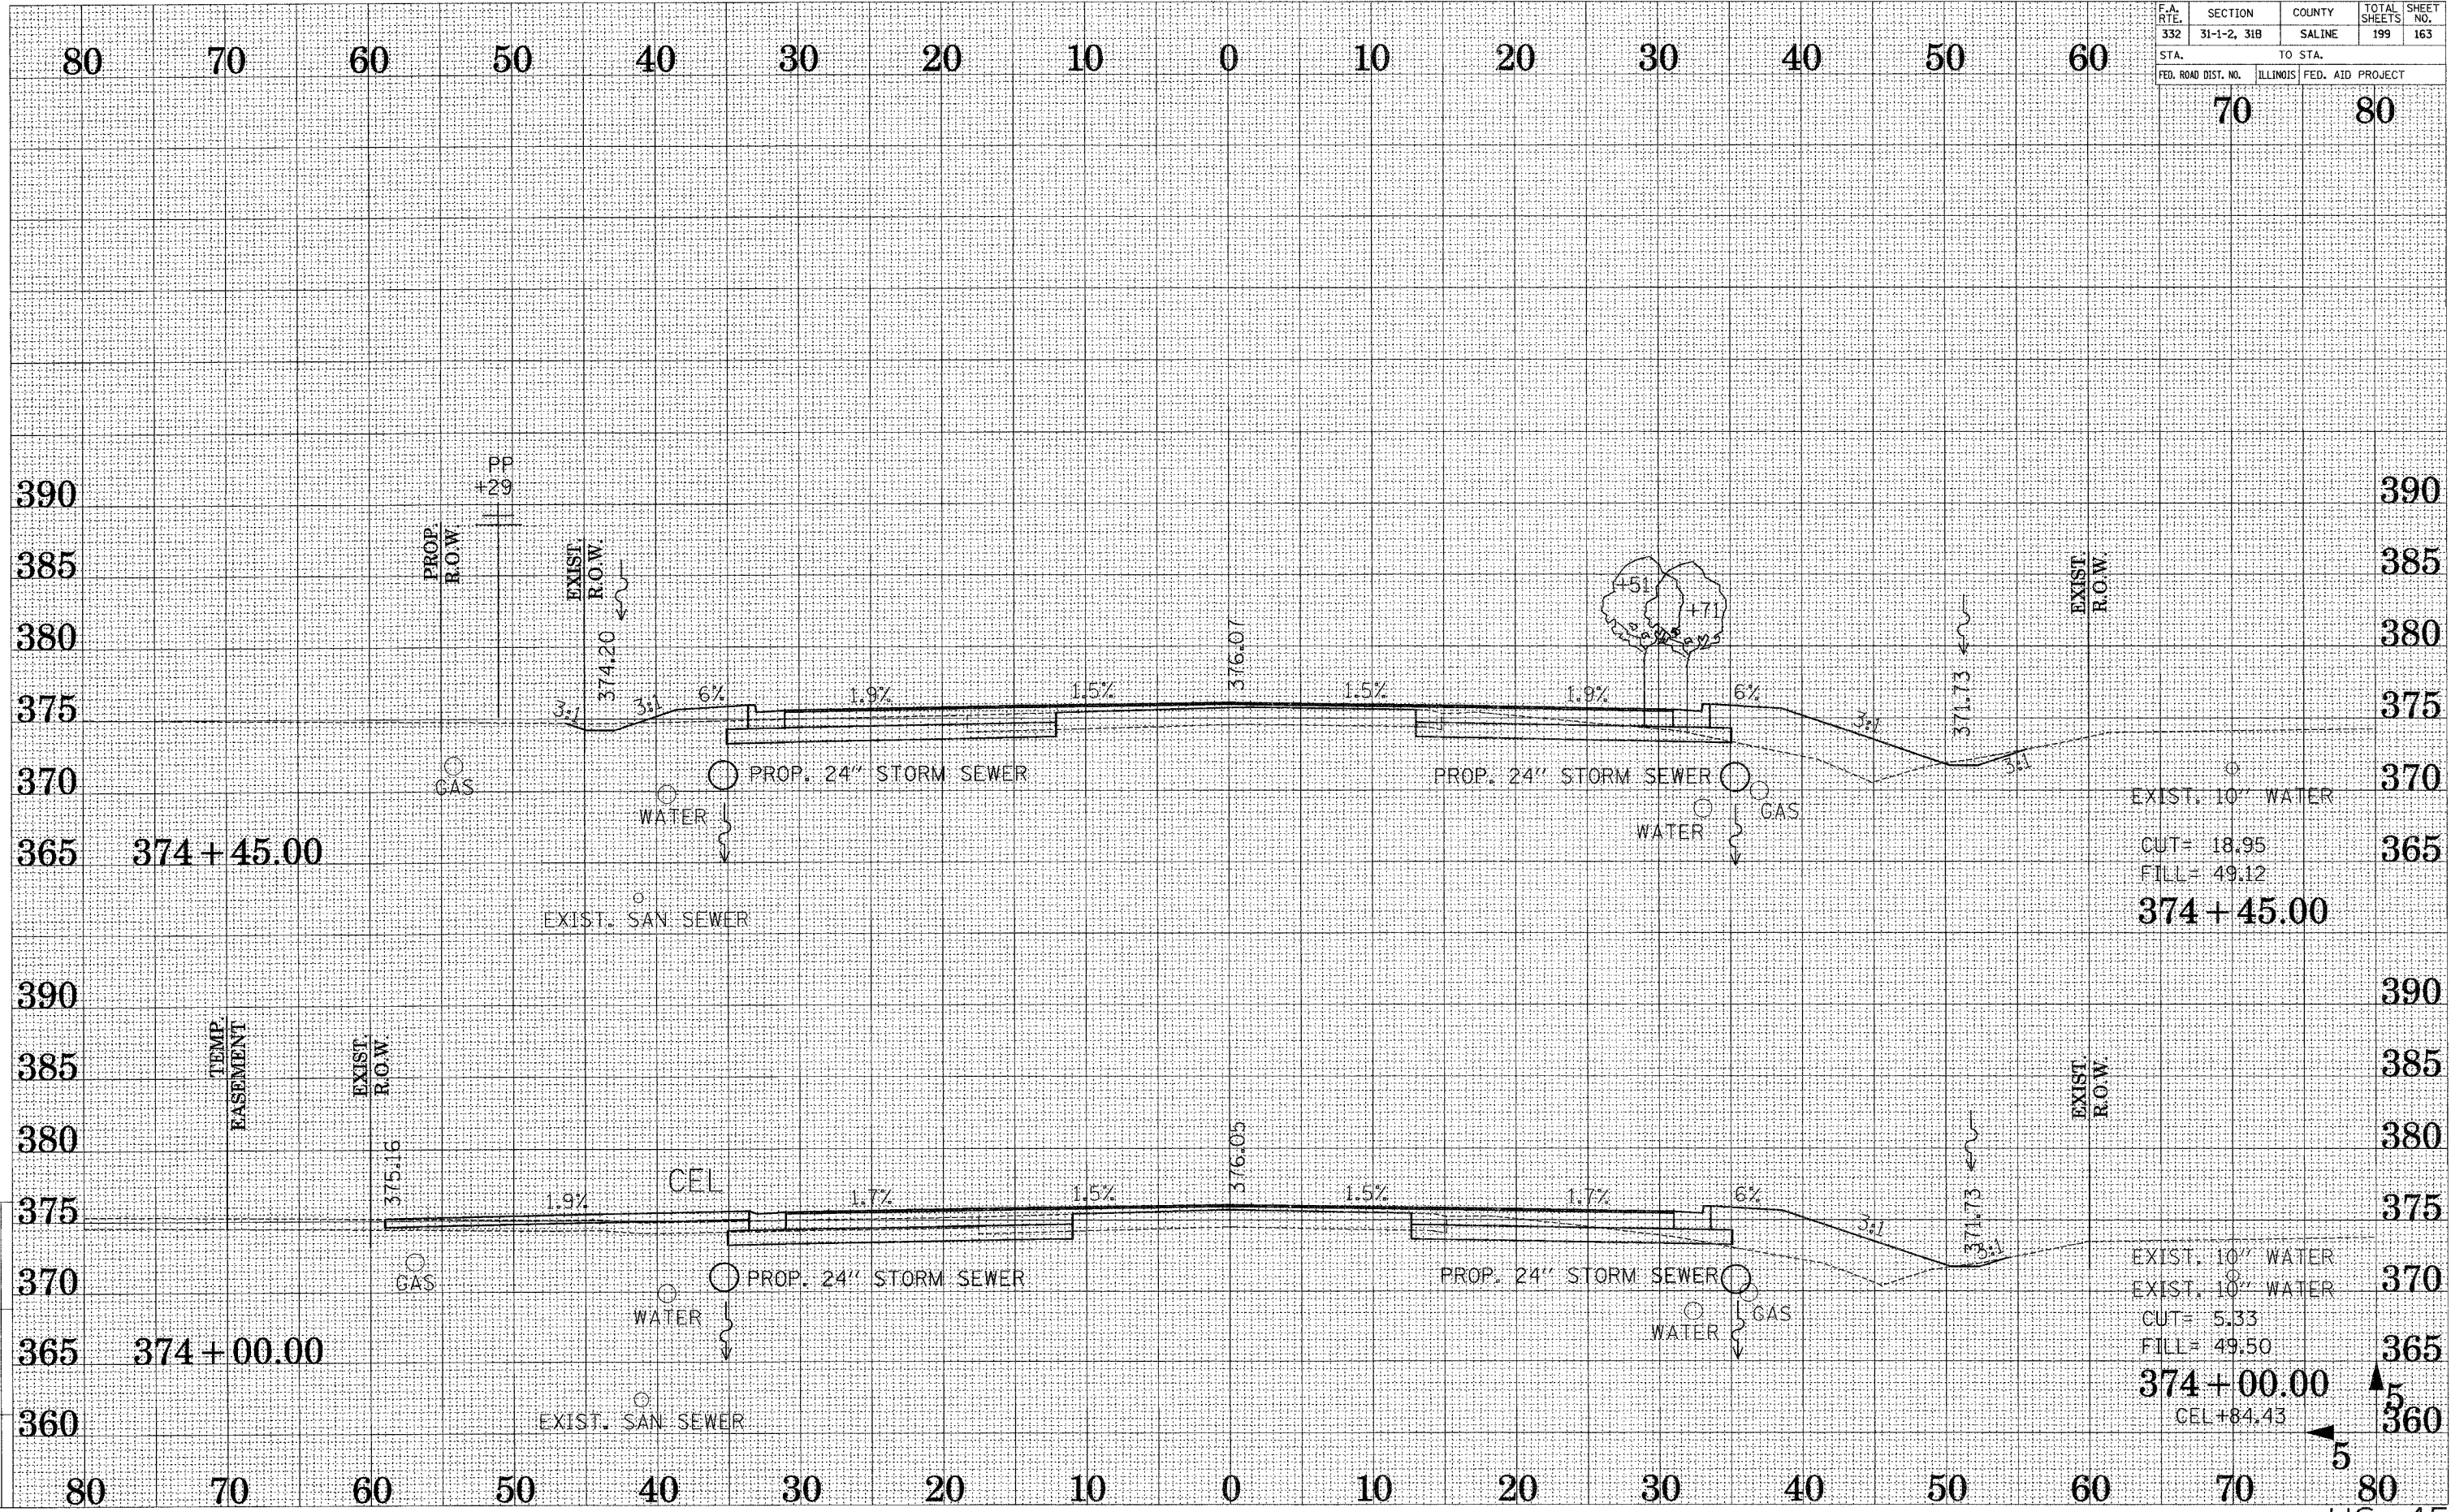

DRAWN BY: AK  
CHECKED BY: DJB

Reference Files  
Active Files  
2002-3526-1.dgn