


F.A. RTE.	SECTION	COUNTY	TOTAL SHEETS	SHEET NO.
332	31-1-2, 31B	SALINE	199	165
STA.		TO STA.		
FED. ROAD DIST. NO.		ILLINOIS	FED. AID PROJECT	

70 80

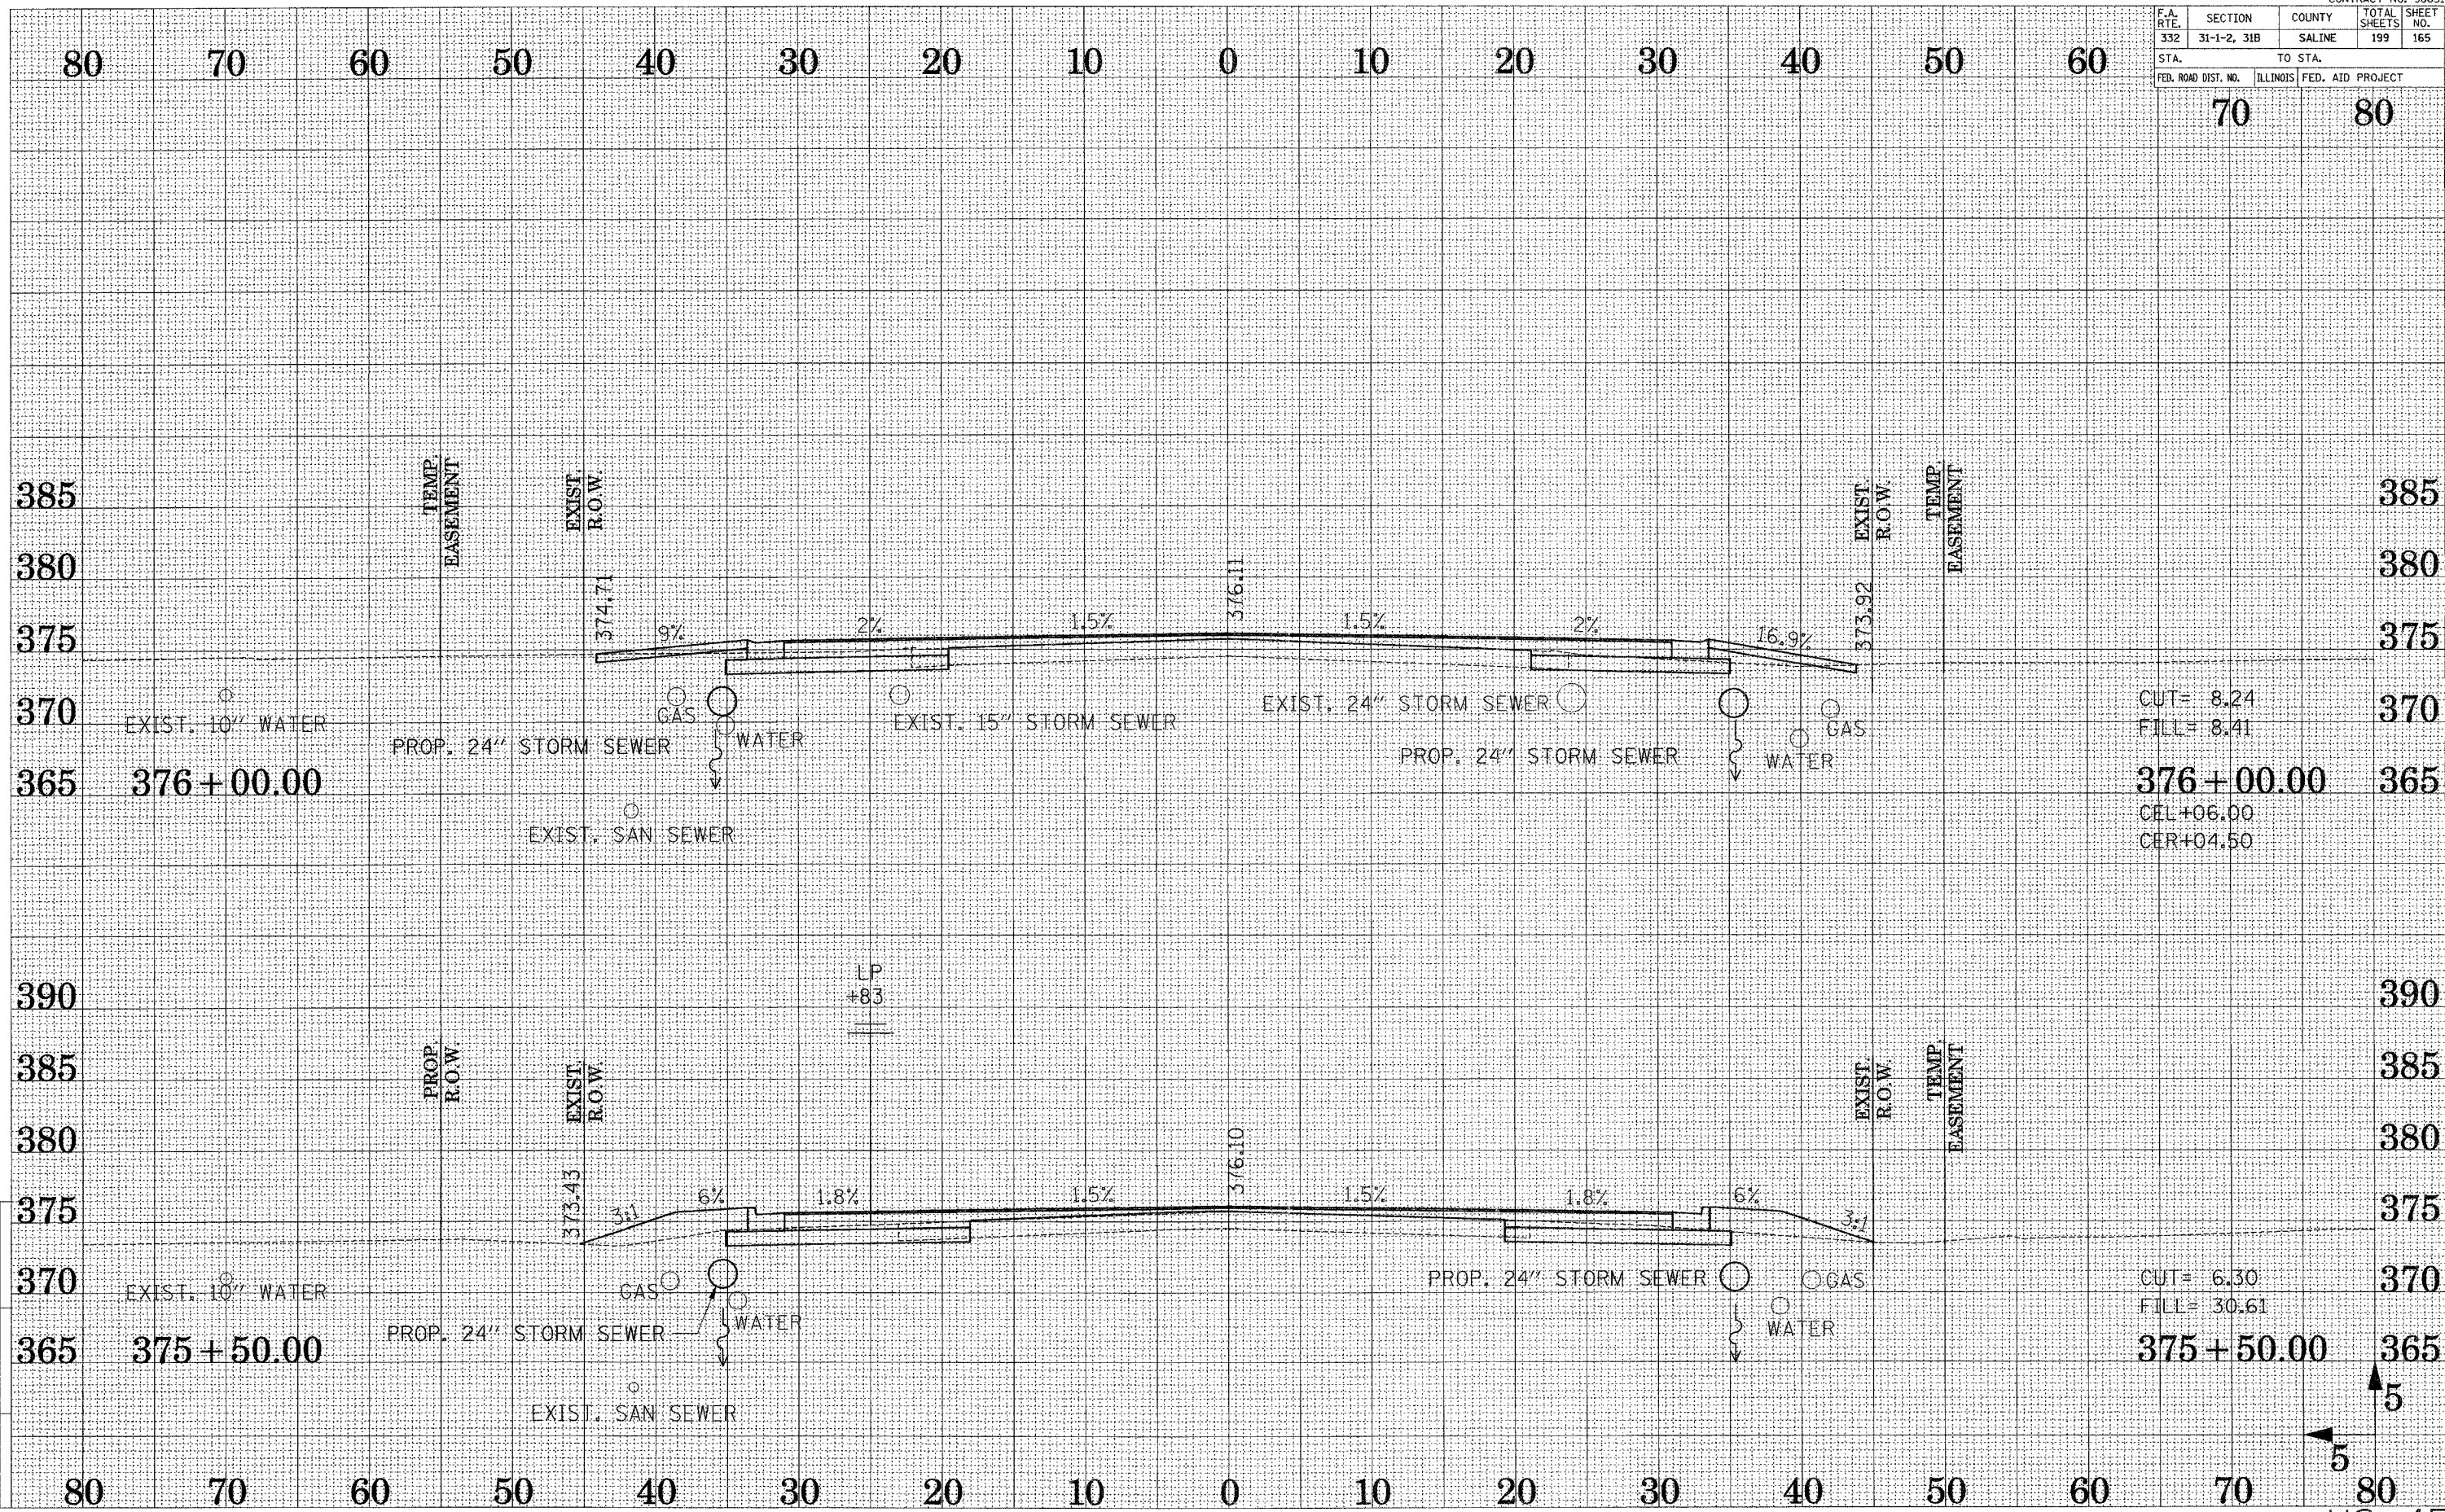

CUT= 8.24
 FILL= 8.41
376+00.00
 CEL+06.00
 CER+04.50

CUT= 6.30
 FILL= 30.61
375+50.00

5
 5
 US 45

DRAWN BY ...
 CHECKED BY ...

Reference Files
 Active File
 202-5584-L01