


F.A. RTE.	SECTION	COUNTY	TOTAL SHEETS	SHEET NO.
332	31-1-2, 31B	SALINE	199	166
STA.		TO STA.		
FED. ROAD DIST. NO.		ILLINOIS	FED. AID PROJECT	

70 80

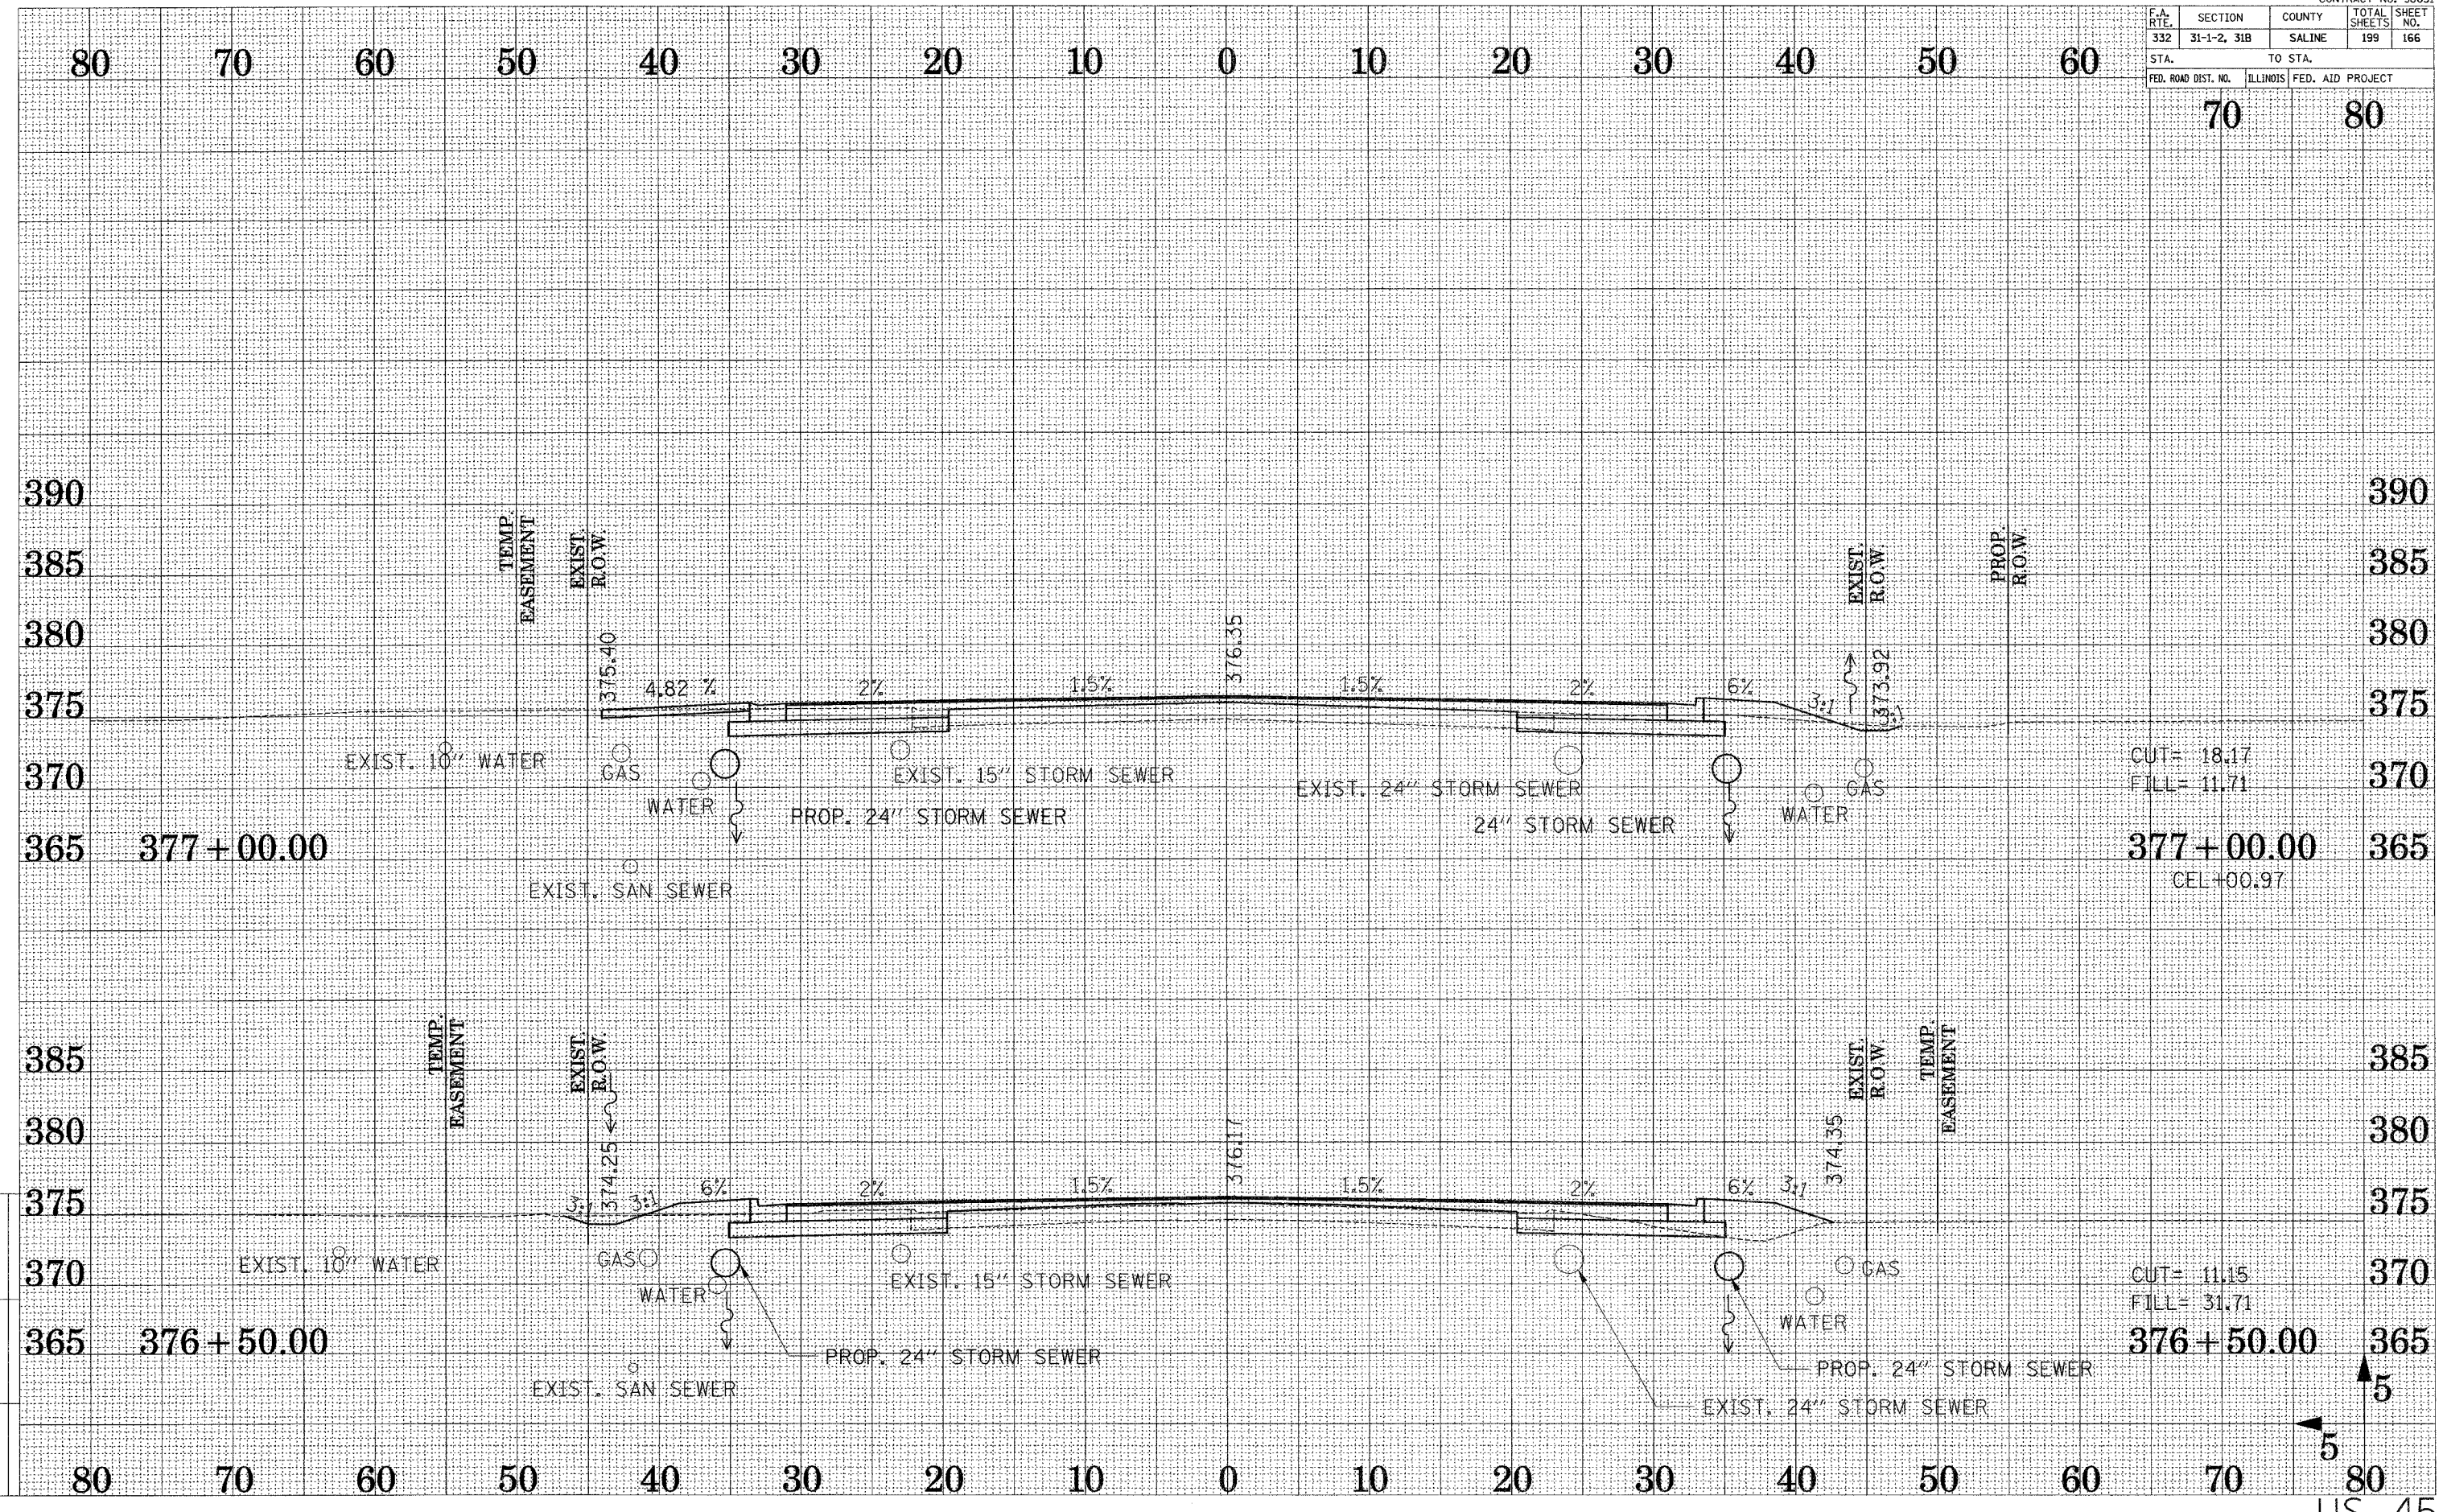

CUT= 18.17
 FILL= 11.71
377+00.00
 CEL+00.97

CUT= 11.15
 FILL= 31.71
376+50.00
 5

Reference Files
 Active Files
 x:\02-35264.dgn