


F.A. RTE.	SECTION	COUNTY	TOTAL SHEETS	SHEET NO.
332	31-1-2, 31B	SALINE	199	168
STA.		TO STA.		
FED. ROAD DIST. NO.		ILLINOIS	FED. AID PROJECT	

70 80

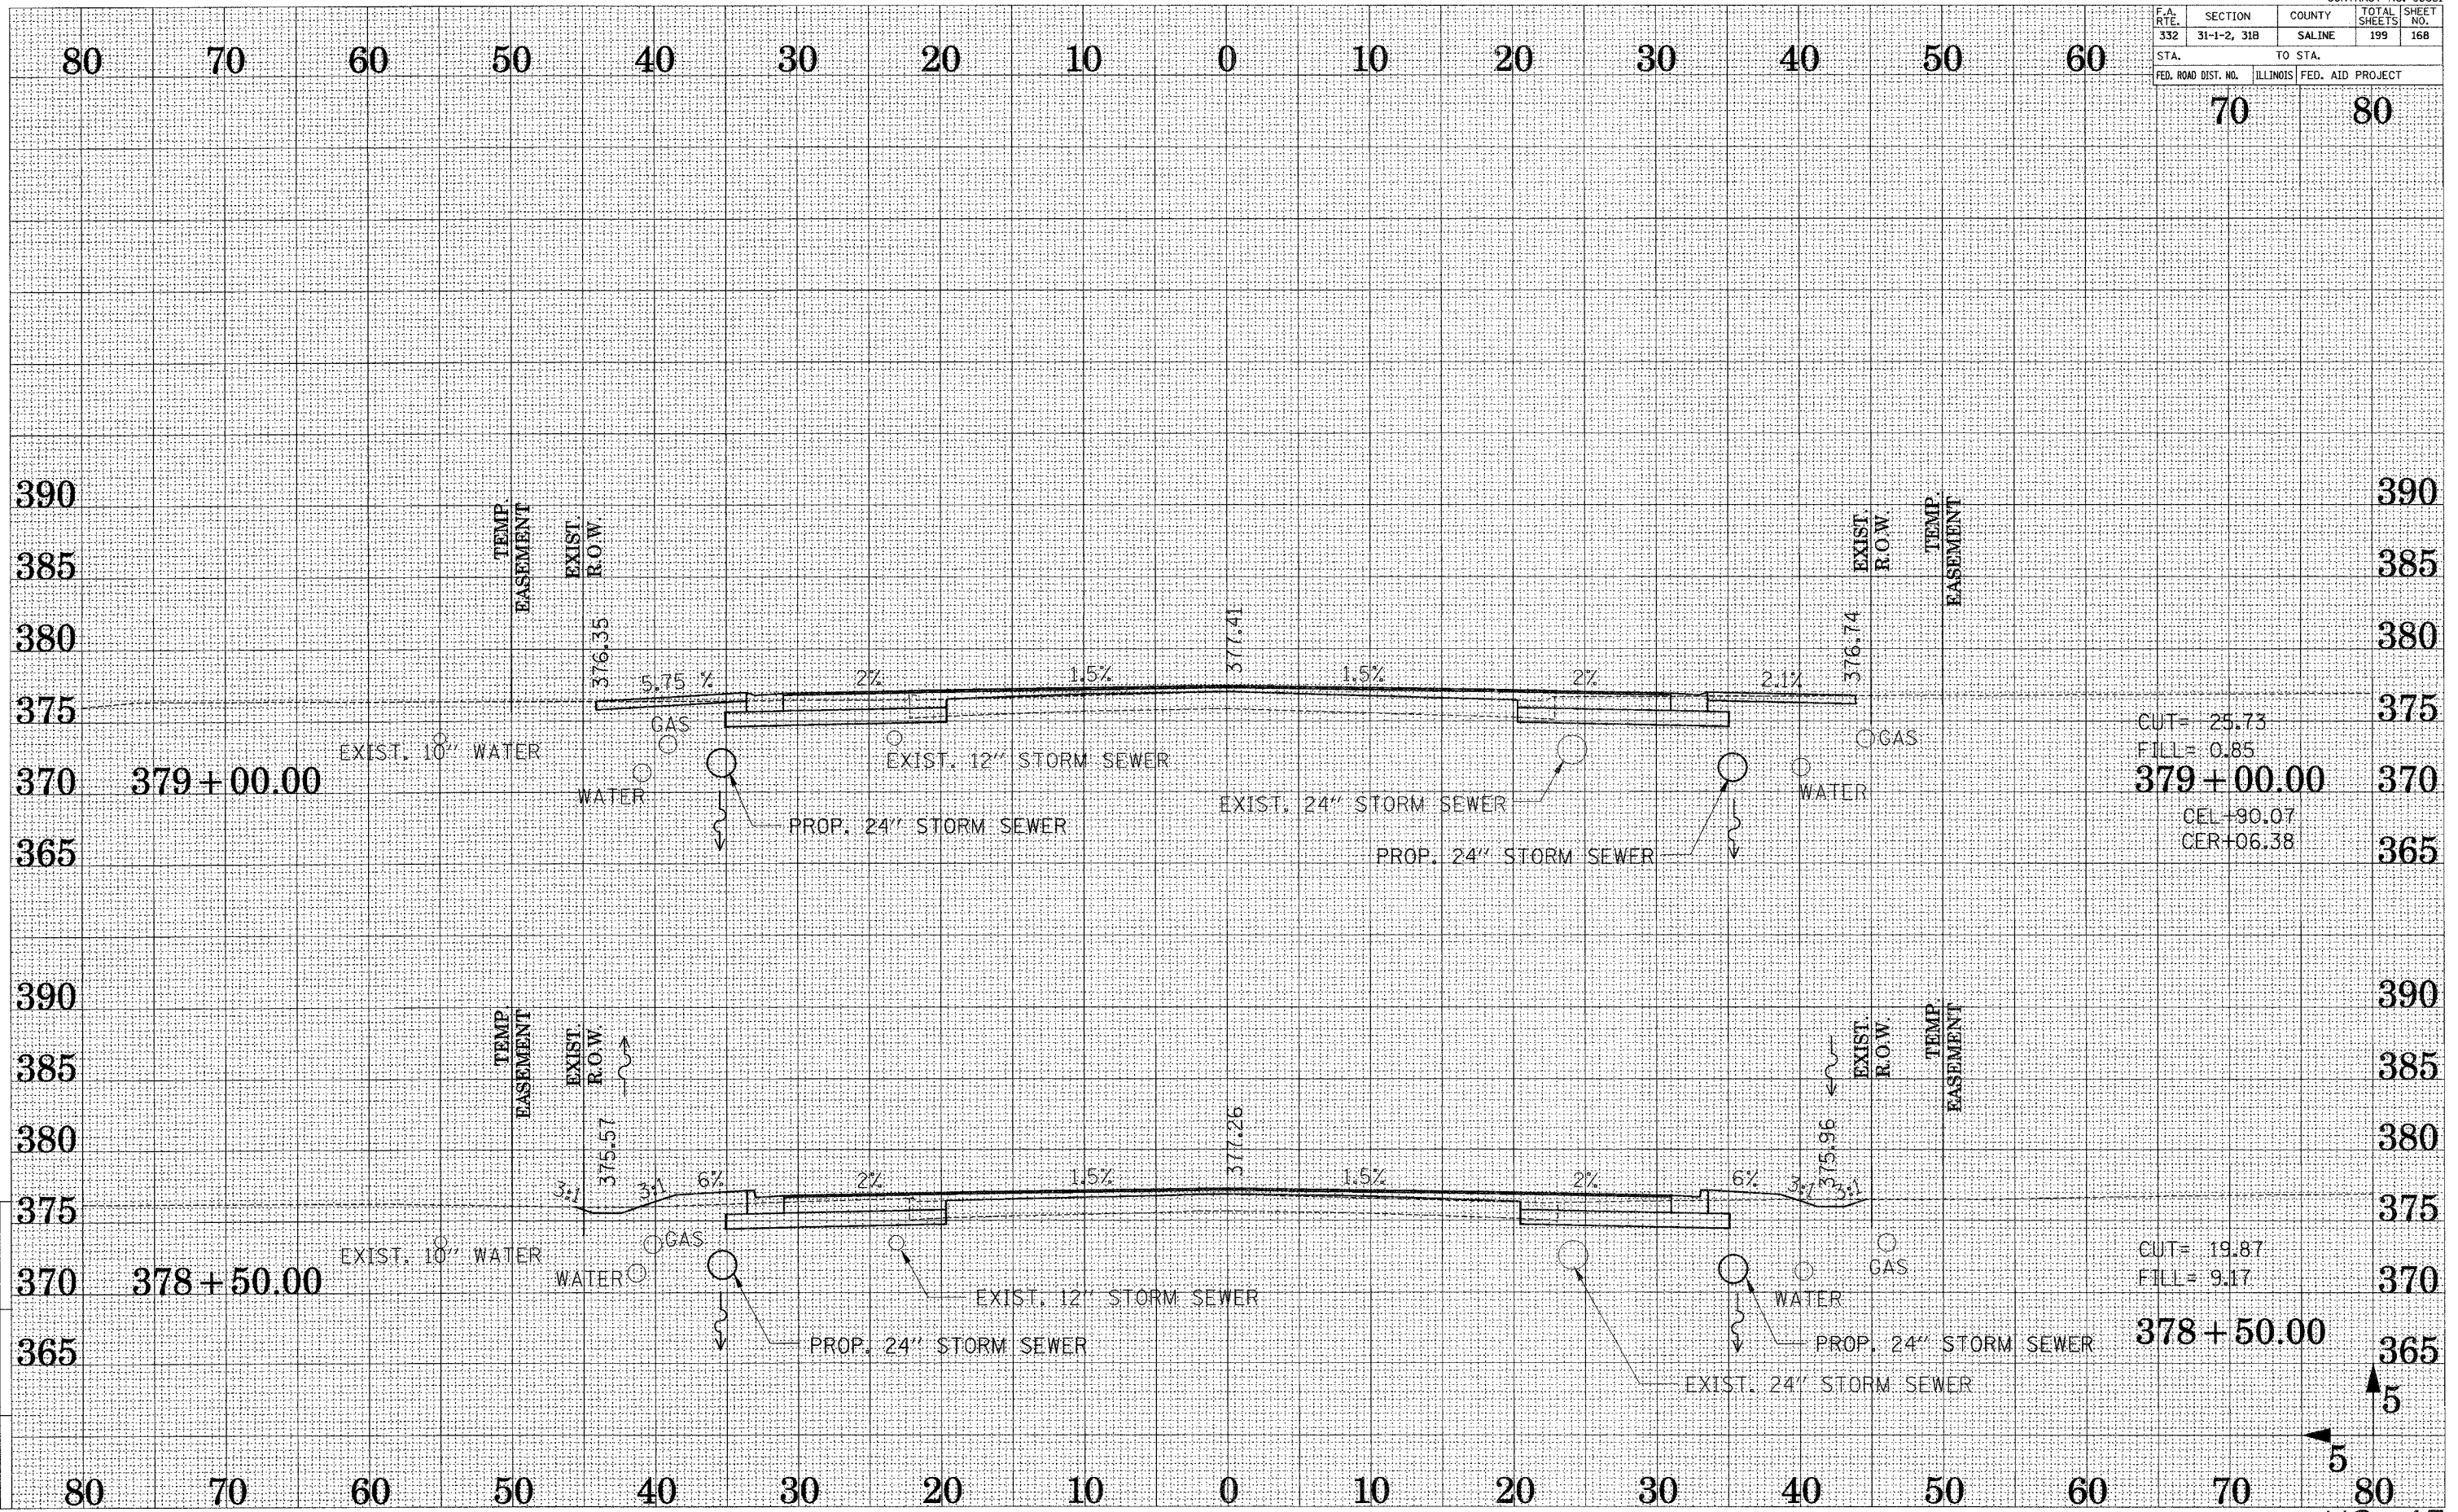

CUT= 25.73  
 FILL= 0.85  
**379+00.00**  
 CEL+90.07  
 CER+06.38

CUT= 19.87  
 FILL= 9.17  
**378+50.00**

5  
 5  
 US 45

DRAWN BY: AIC  
 CHECKED BY: DJB

Reference Files  
 Active File  
 x602-355c4.dgn