


F.A. RTE.	SECTION	COUNTY	TOTAL SHEETS	SHEET NO.
332	31-1-2, 31B	SALINE	199	169
STA.		TO STA.		
FED. ROAD DIST. NO.		ILLINOIS FED. AID PROJECT		

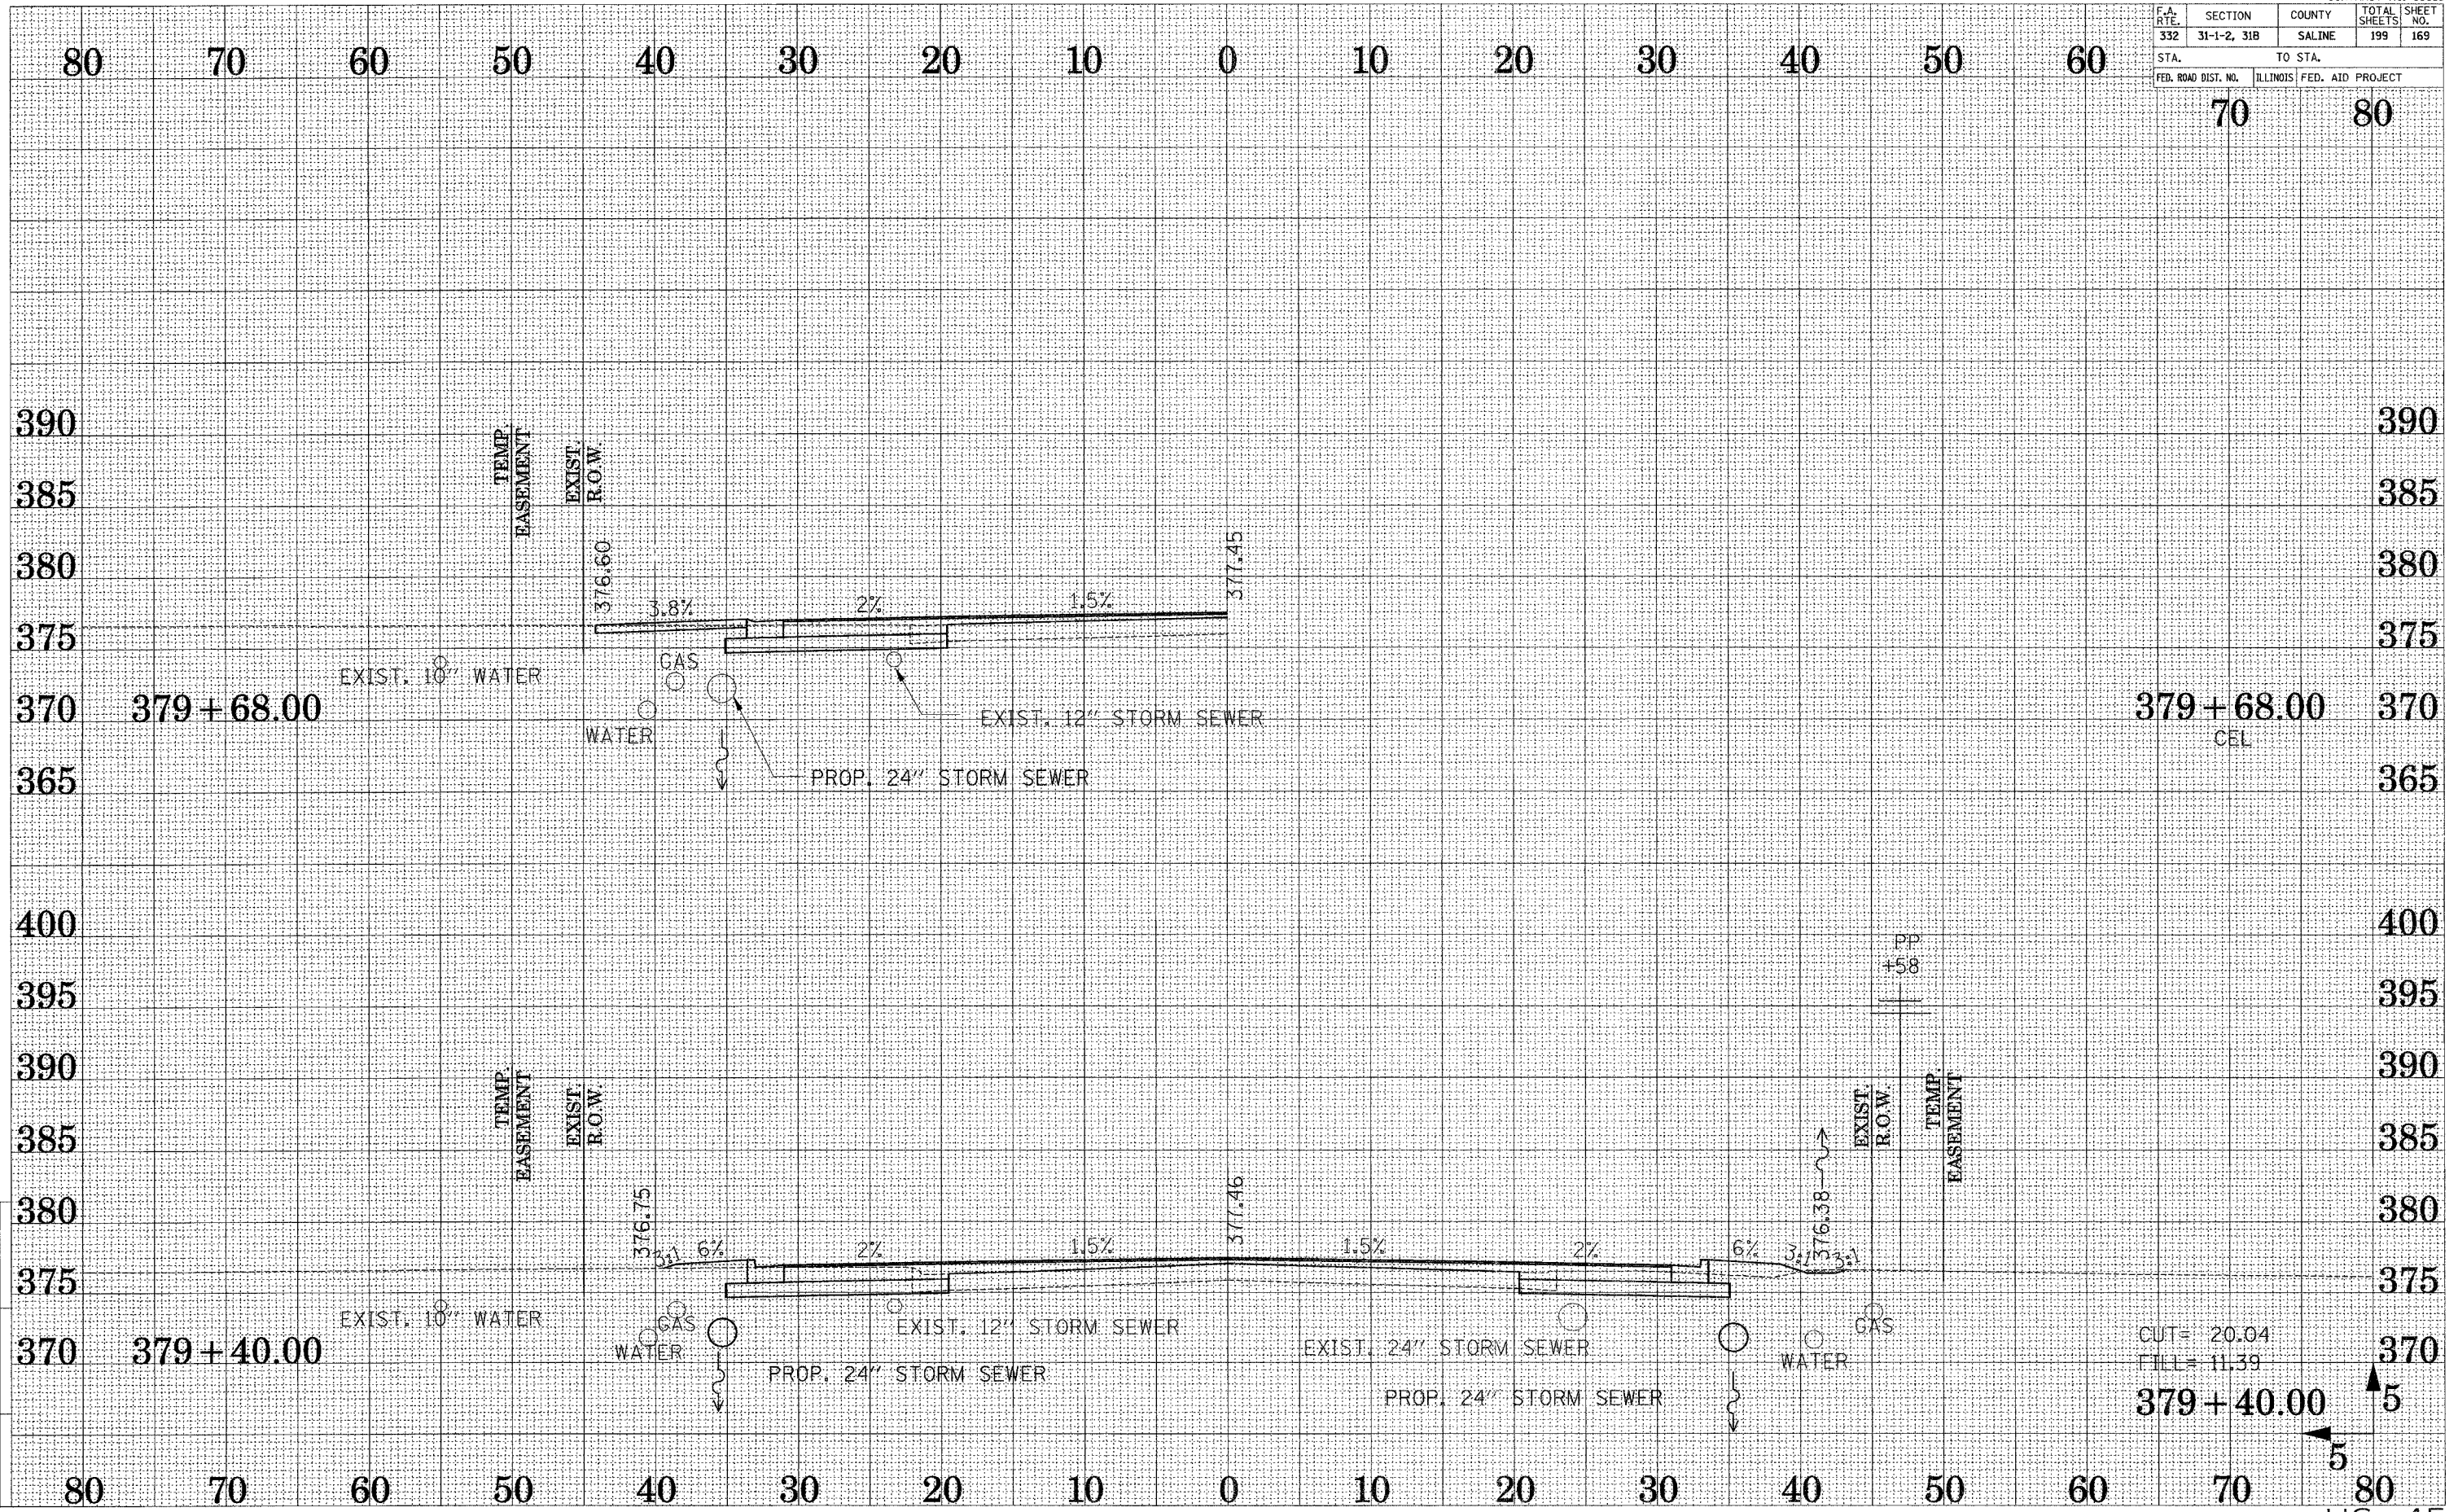

DRAWN BY ...  
 CHECKED BY ...

Reference Files  
 Active File  
 x:\02-35564.dgn

CUT = 20.04  
 FILL = 11.39