


| | | | | |
|---------------------|-------------|----------|------------------|-----------|
| F.A. RT.: | SECTION | COUNTY | TOTAL SHEETS | SHEET NO. |
| 332 | 31-1-2, 31B | SALINE | 199 | 170 |
| STA. | | TO STA. | | |
| FED. ROAD DIST. NO. | | ILLINOIS | FED. AID PROJECT | |

70 80

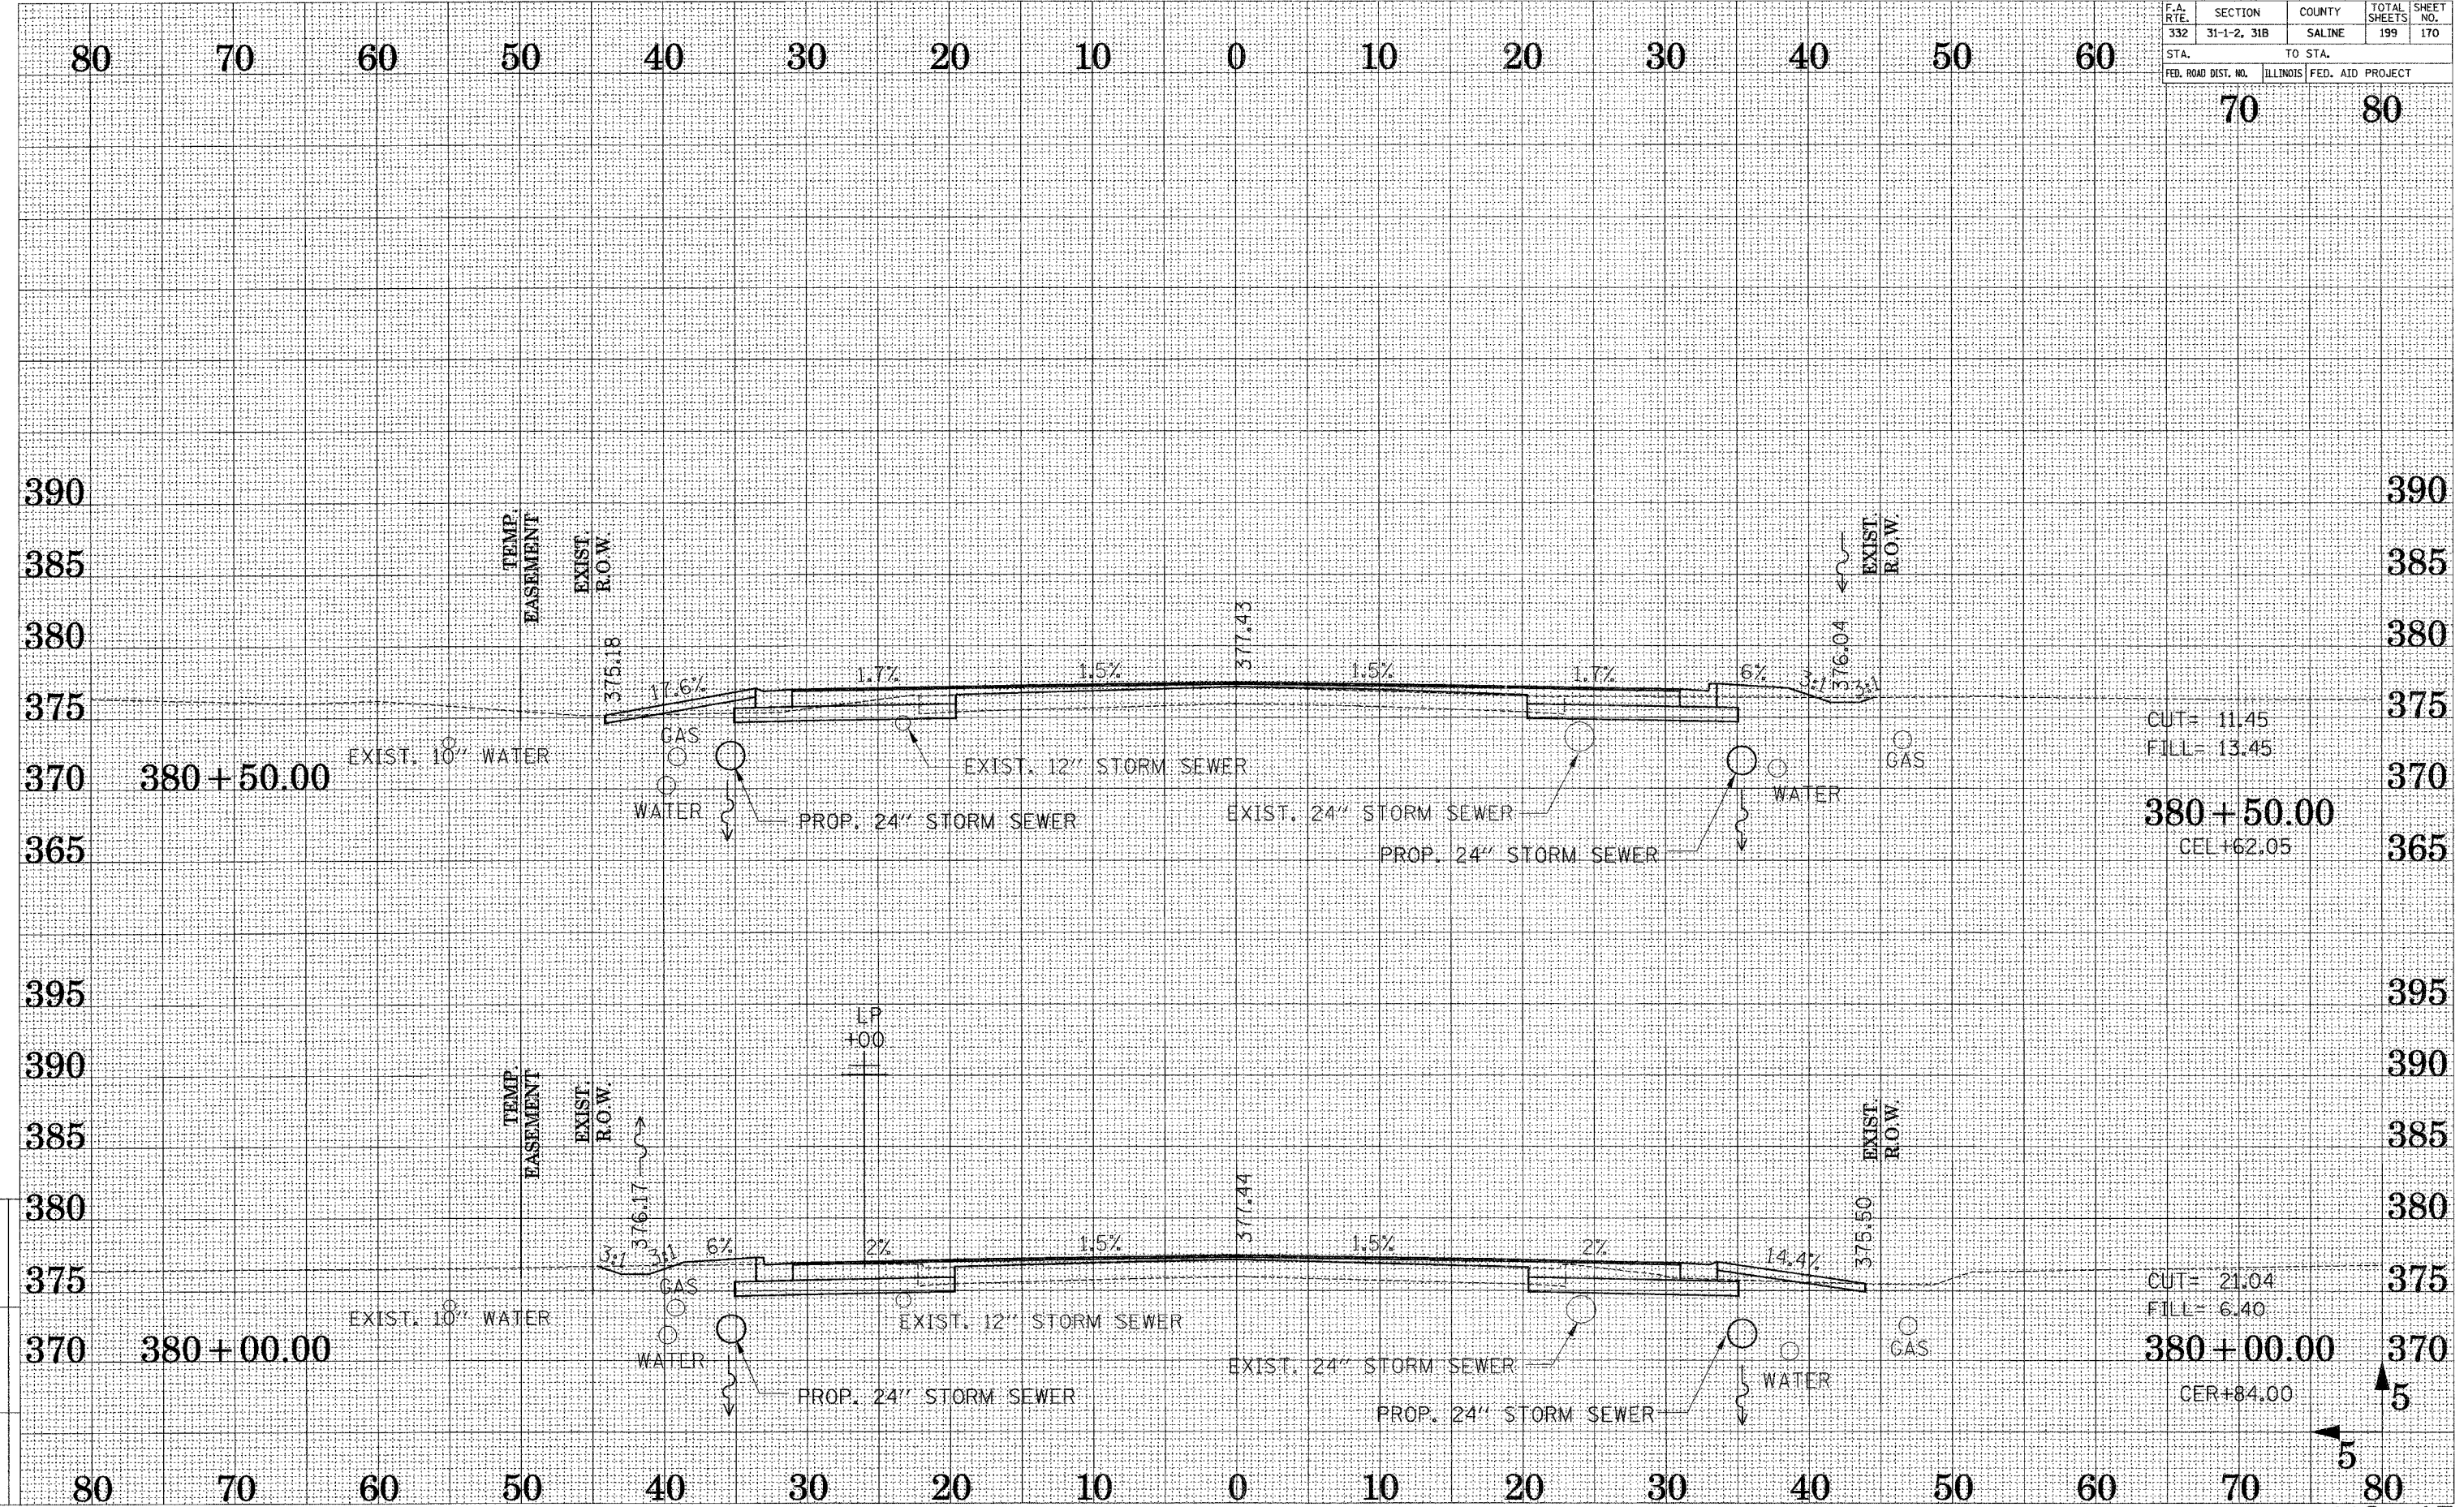

CUT= 11.45
FILL= 13.45

380+50.00
CEL+62.05

CUT= 21.04
FILL= 6.40

380+00.00
CER+84.00

DRAWN BY: AL
CHECKED BY: DUB

Reference Files:
Active File: 2002-25364.dgn