


F.A. RTE.	SECTION	COUNTY	TOTAL SHEETS	SHEET NO.
332	31-1-2, 31B	SALINE	199	171
STA.		TO STA.		
70		80		
FED. ROAD DIST. NO.	ILLINOIS	FED. AID PROJECT		

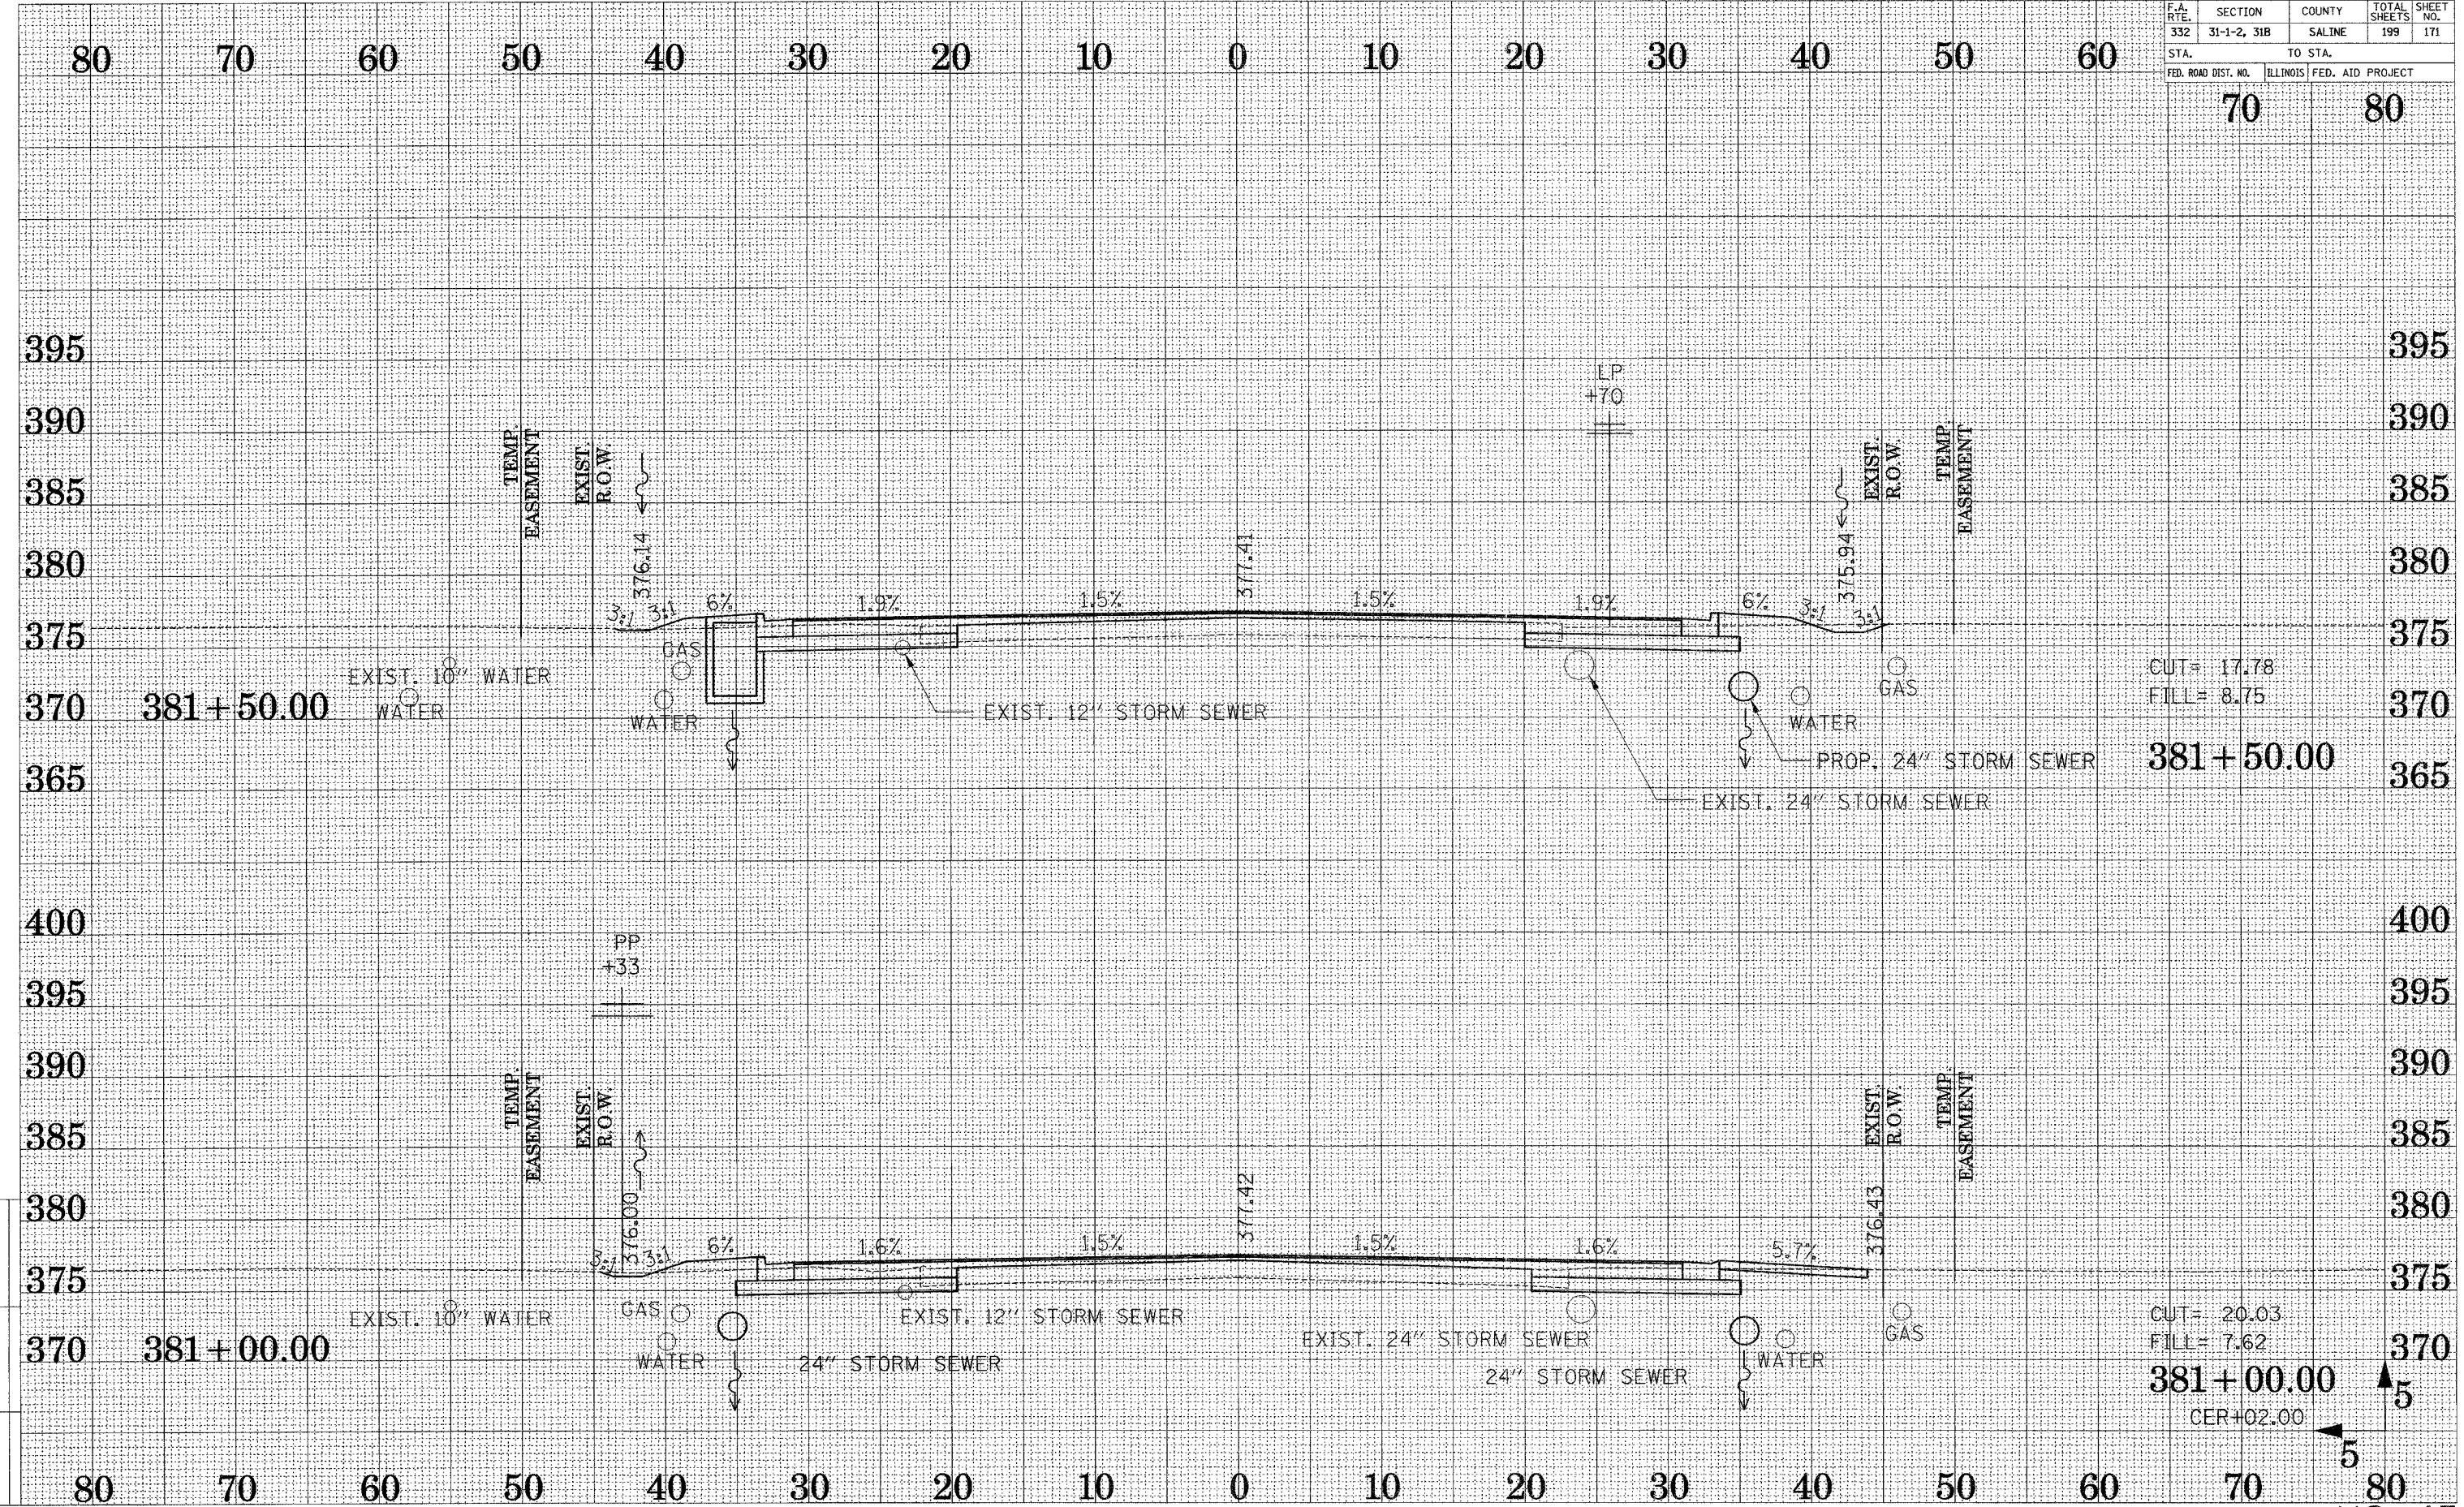

CUT = 17.78  
 FILL = 8.75

381+50.00

CUT = 20.03  
 FILL = 7.62

381+00.00

CER+02.00

DRAWN BY: AT  
 CHECKED BY: DJB

Reference Files  
 Active Files  
 x02-35561.dgn