


F.A. RTE.	SECTION	COUNTY	TOTAL SHEETS	SHEET NO.
332	31-1-2, 31B	SALINE	199	172
STA.		TO STA.		
70		80		
FED. ROAD DIST. NO.	ILLINOIS	FED. AID PROJECT		

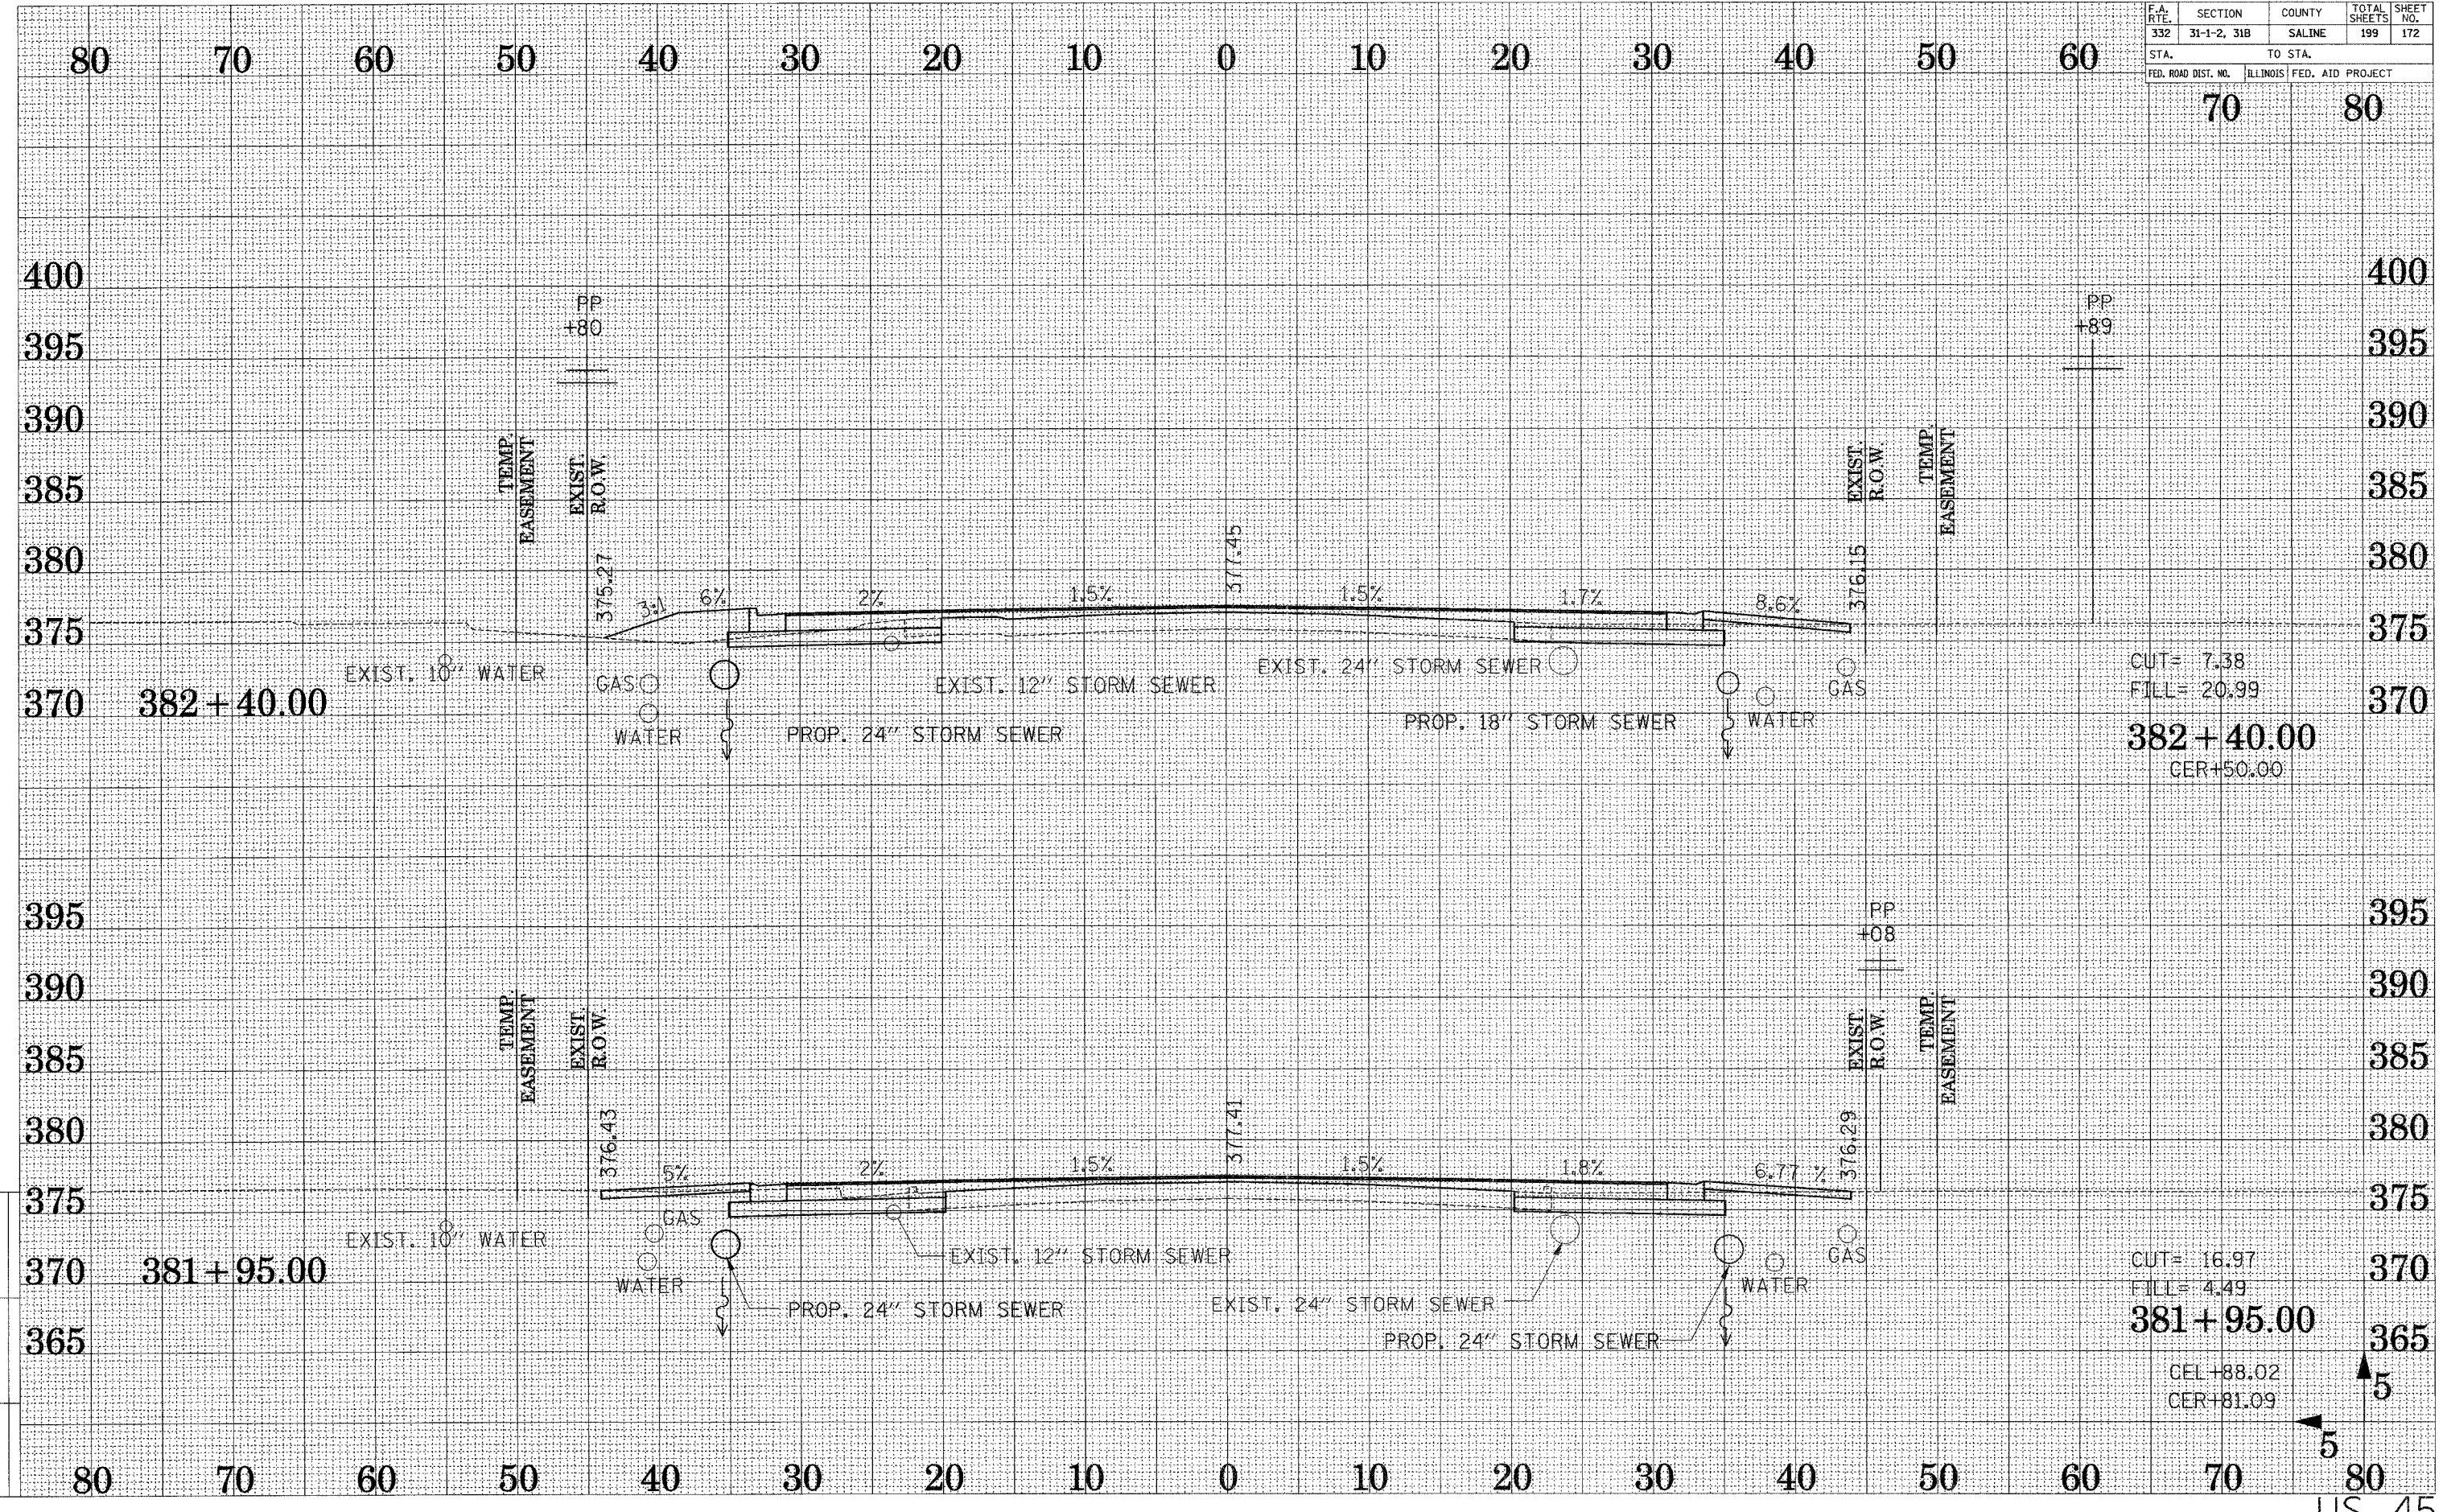

CUT= 7.38
 FILL= 20.99
382+40.00
 CER+50.00

CUT= 16.97
 FILL= 4.49
381+95.00
 CEL+88.02
 CER+81.09

DRAWN BY: J.B.
 CHECKED BY: D.J.B.
 Reference Files
 Active File
 x80-32564.dgn