


F.A. RT.:	SECTION	COUNTY	TOTAL SHEETS	SHEET NO.
332	31-1-2, 31B	SALINE	199	174
STA.		TO STA.		
FED. ROAD DIST. NO.		ILLINOIS FED. AID PROJECT		

70 80

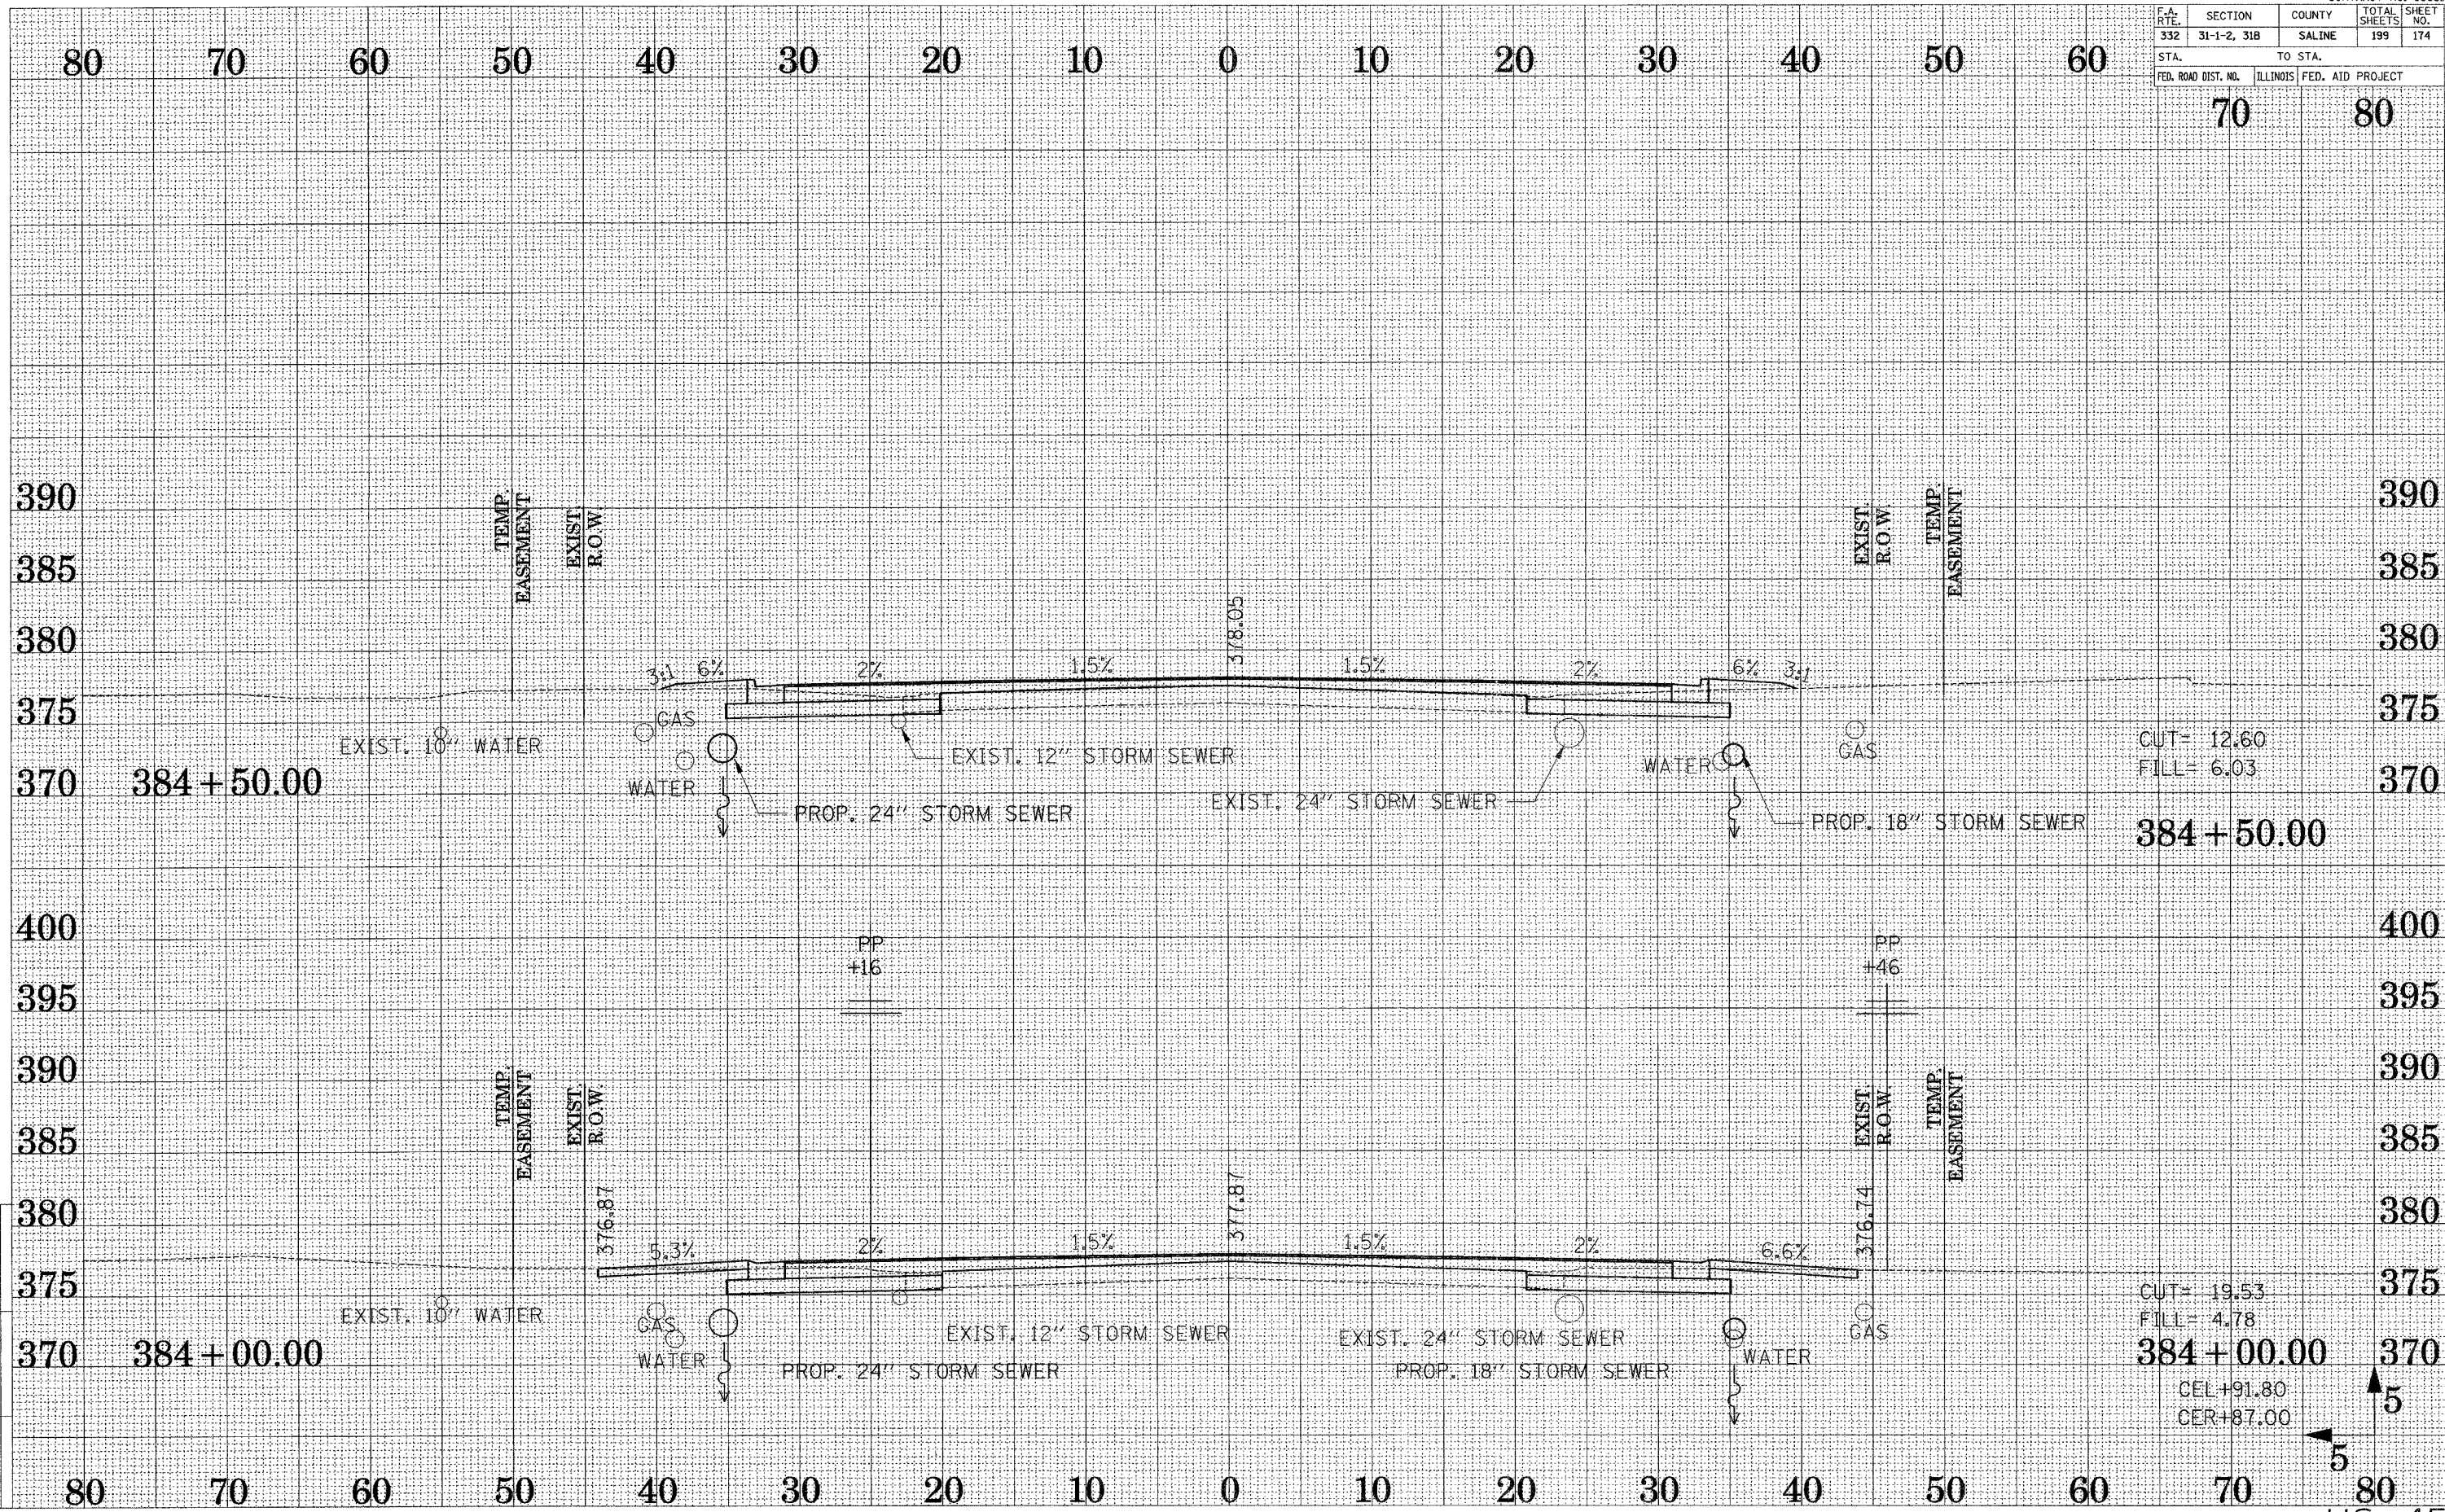

CUT- 12.60  
FILL- 6.03

384 + 50.00

CUT- 19.53  
FILL- 4.78

384 + 00.00

CEL+91.80  
CER+87.00

5  
5  
80

DRAWN BY ...  
CHECKED BY ...

Reference File  
Active File