


F.A. RTE.	SECTION	COUNTY	TOTAL SHEETS	SHEET NO.
332	31-1-2, 31B	SALINE	199	175
STA.		TO STA.		
FED. ROAD DIST. NO.		ILLINOIS	FED. AID PROJECT	
70		80		

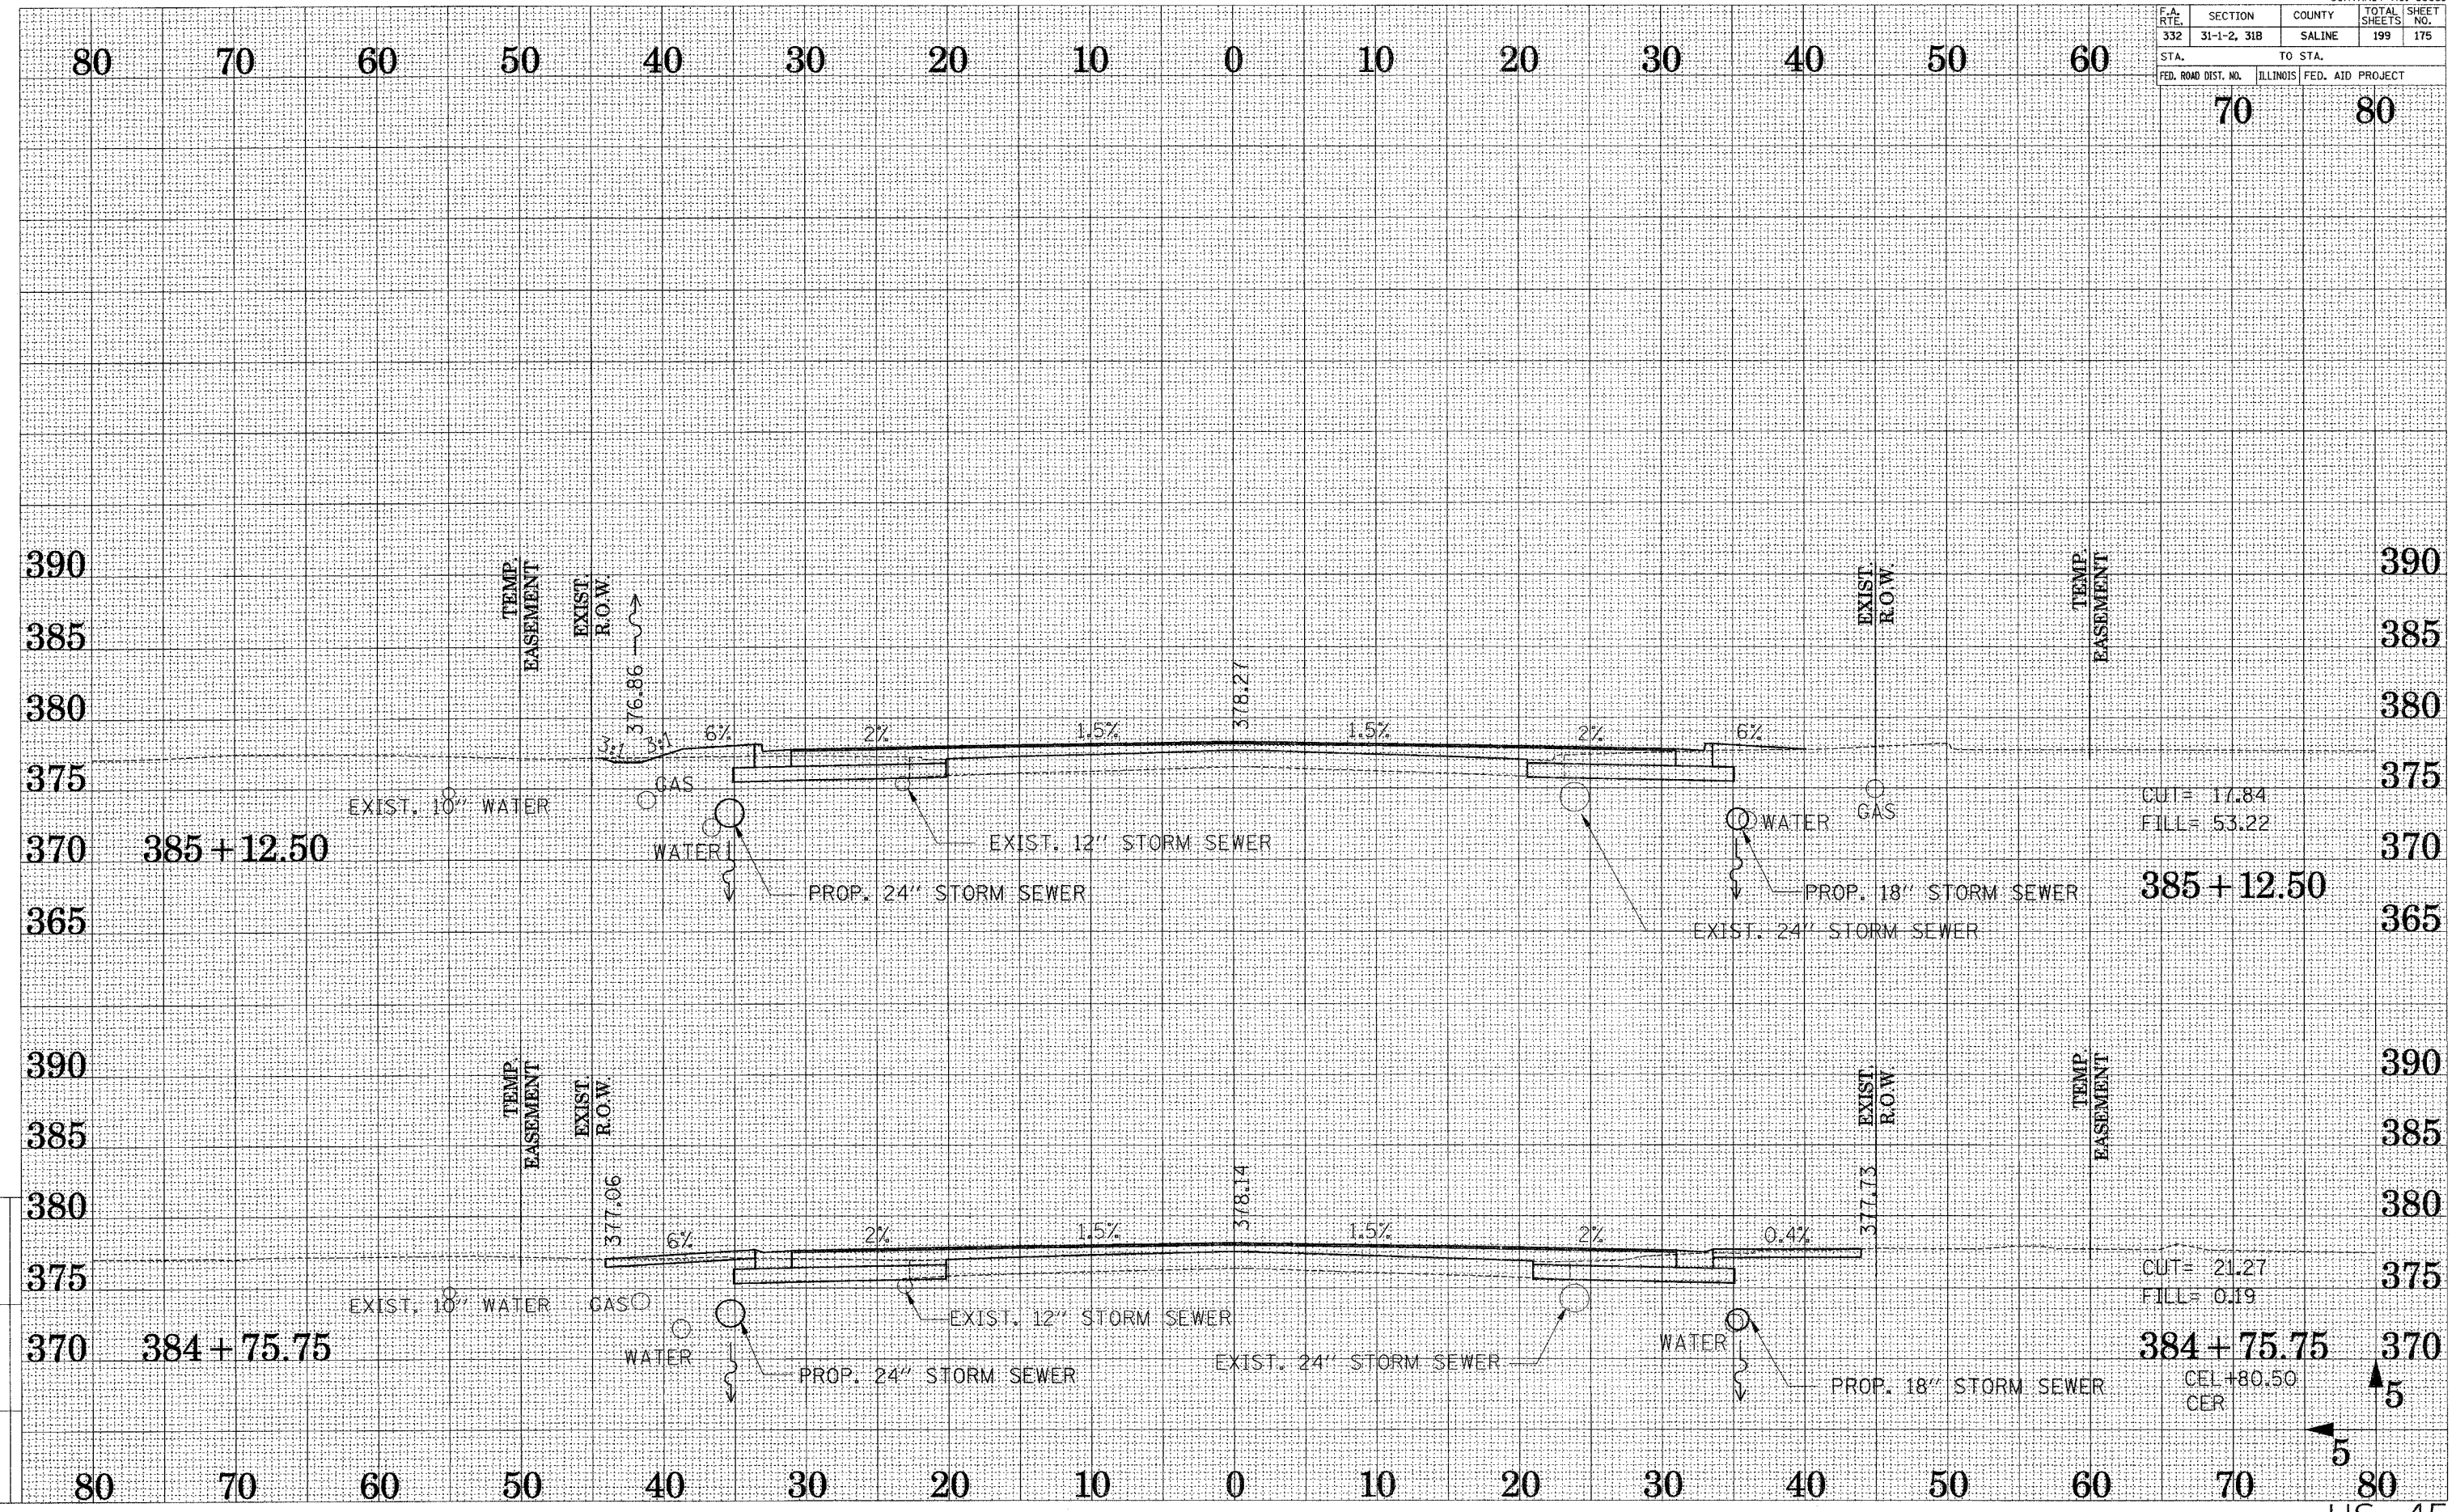

DRAWN BY: JUB  
CHECKED BY: JUB

Reference Files  
Active File  
x07-35264.dgn

CUT = 17.84  
FILL = 53.22

CUT = 21.27  
FILL = 0.19

CEL +80.50  
CER

5