


F.A. RTE.	SECTION	COUNTY	TOTAL SHEETS	SHEET NO.
332	31-1-2, 31B	SALINE	199	176
STA.		TO STA.		
FED. ROAD DIST. NO.		ILLINOIS	FED. AID PROJECT	

70 80

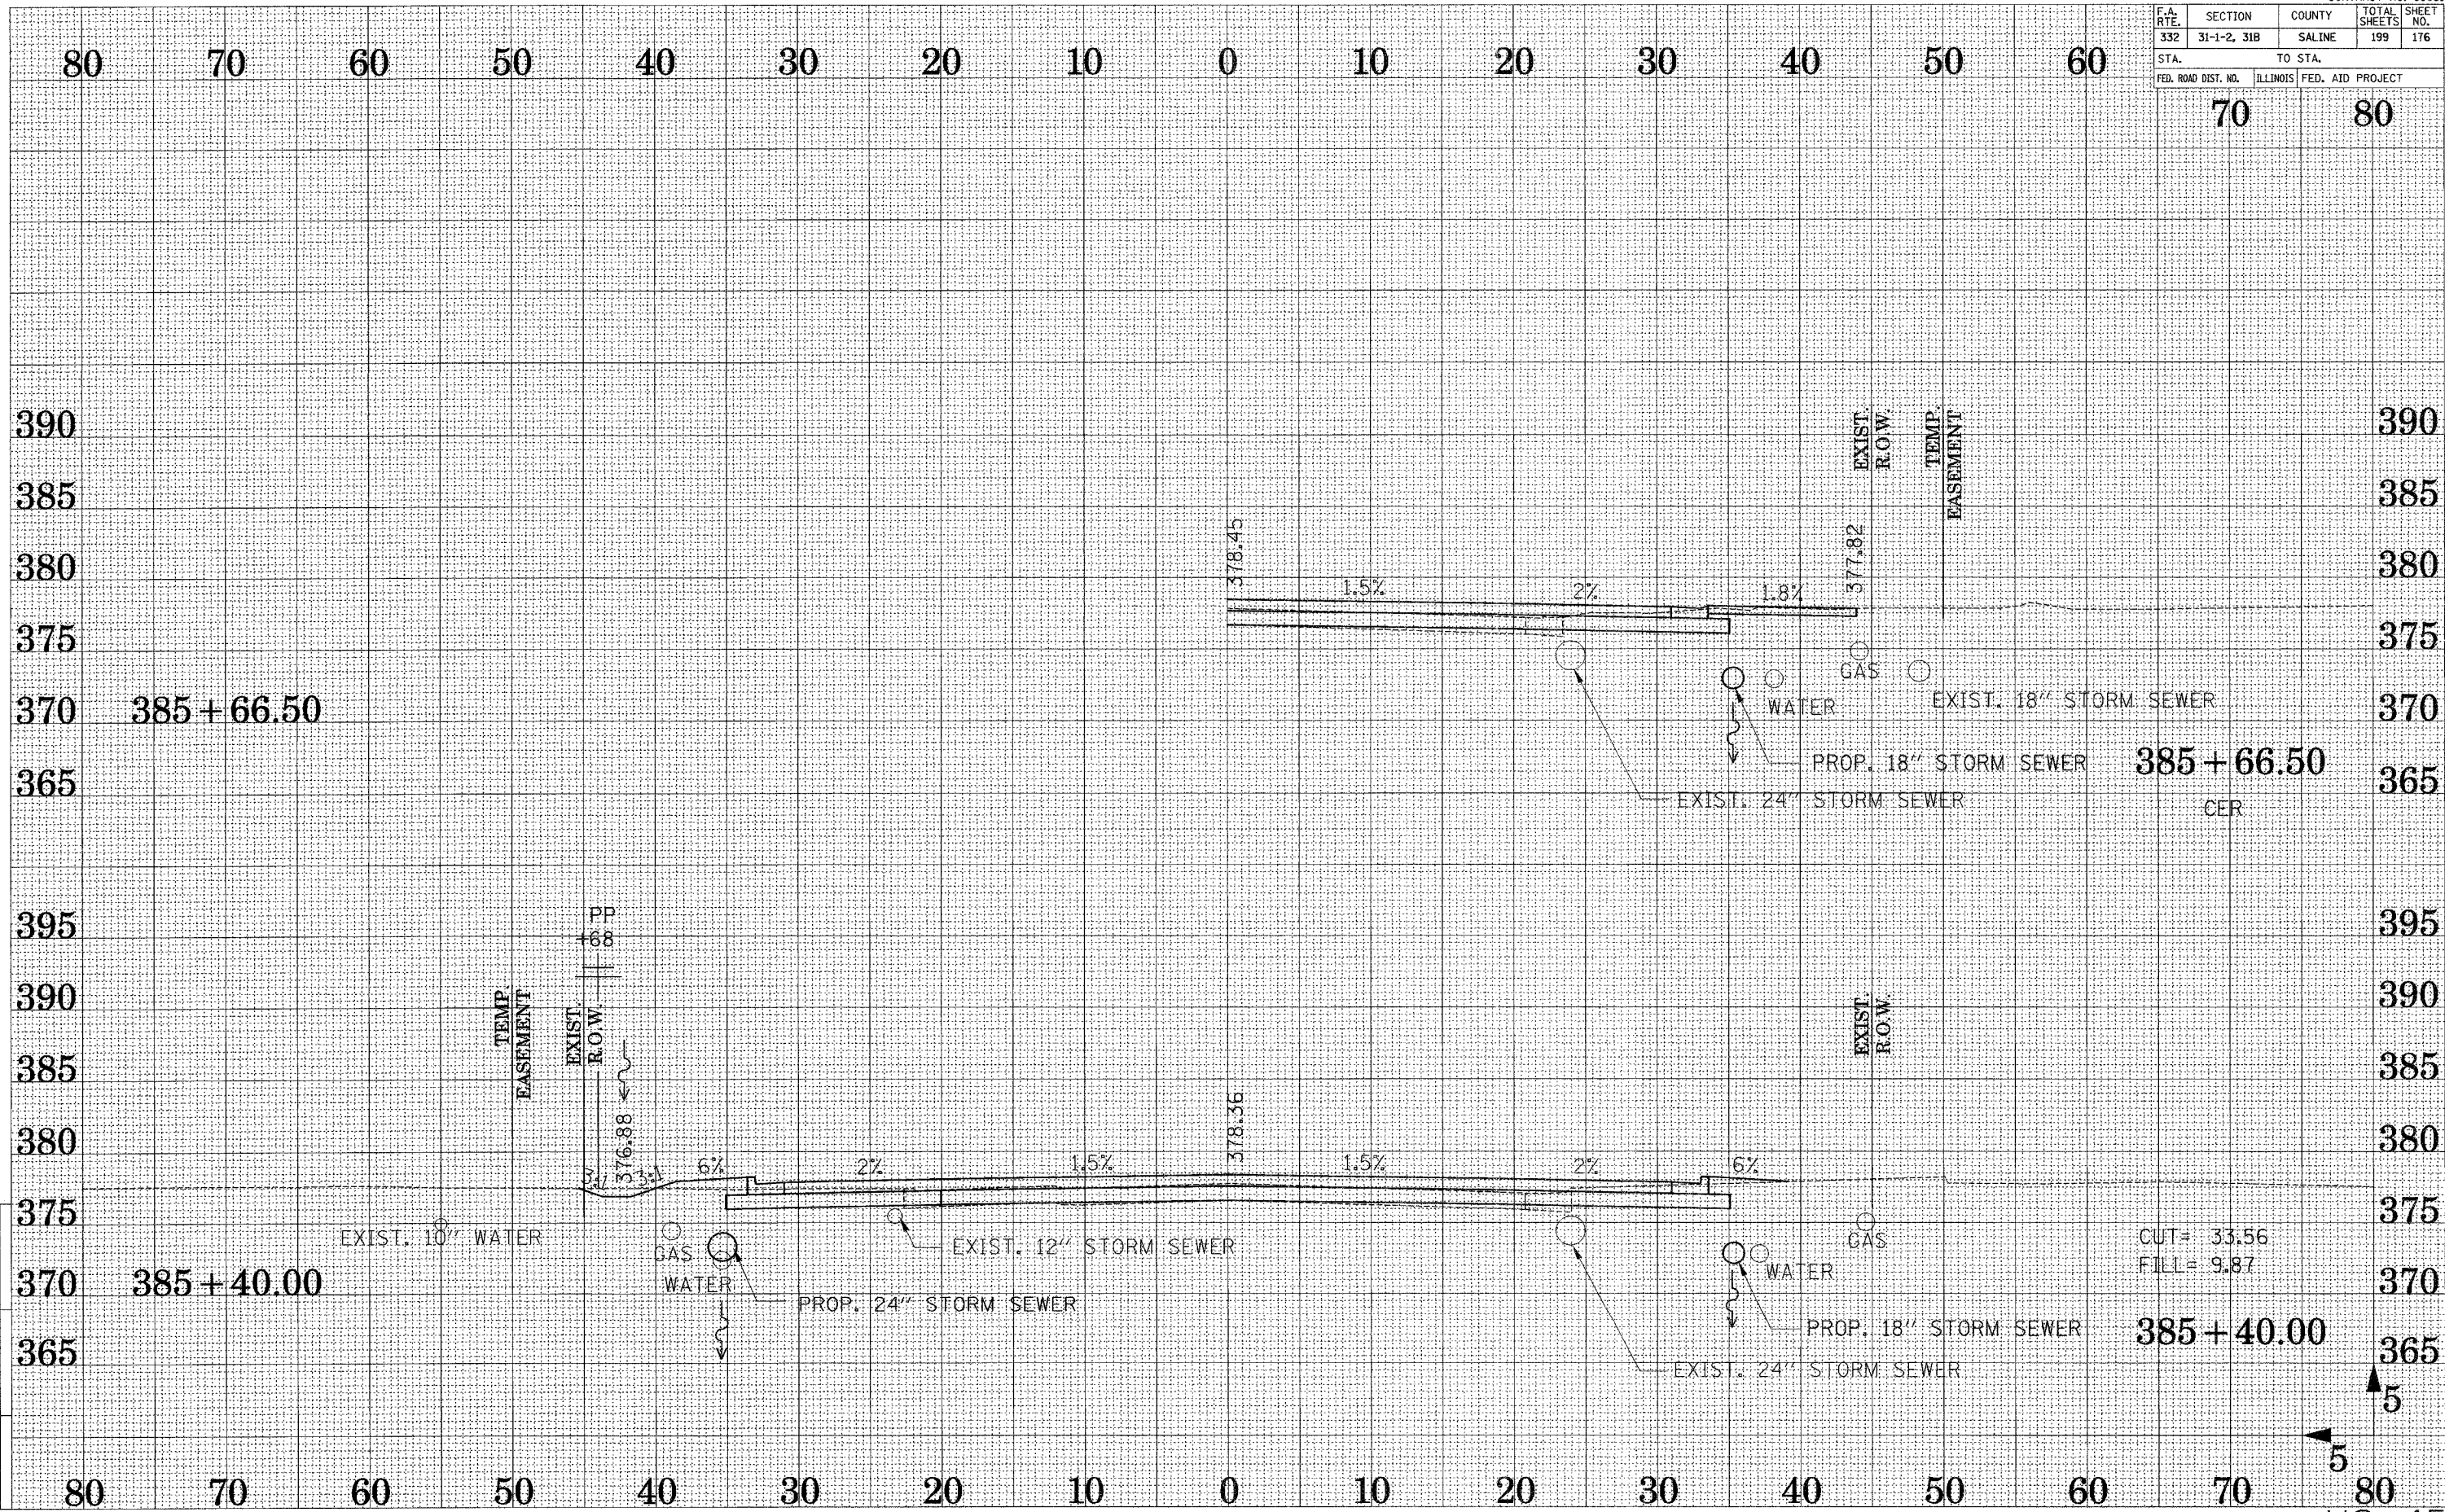

385 + 66.50

385 + 66.50 CER

385 + 40.00

385 + 40.00

CUT = 33.56
FILL = 9.87

5
5
US 45

DRAWN BY ...
CHECKED BY ...

Reference Files
6602-35564-03P