


F.A. RTE.	SECTION	COUNTY	TOTAL SHEETS	SHEET NO.
332	31-1-2, 31B	SALINE	199	177
STA.		TO STA.		
70		80		
FED. ROAD DIST. NO.	ILLINOIS	FED. AID PROJECT		

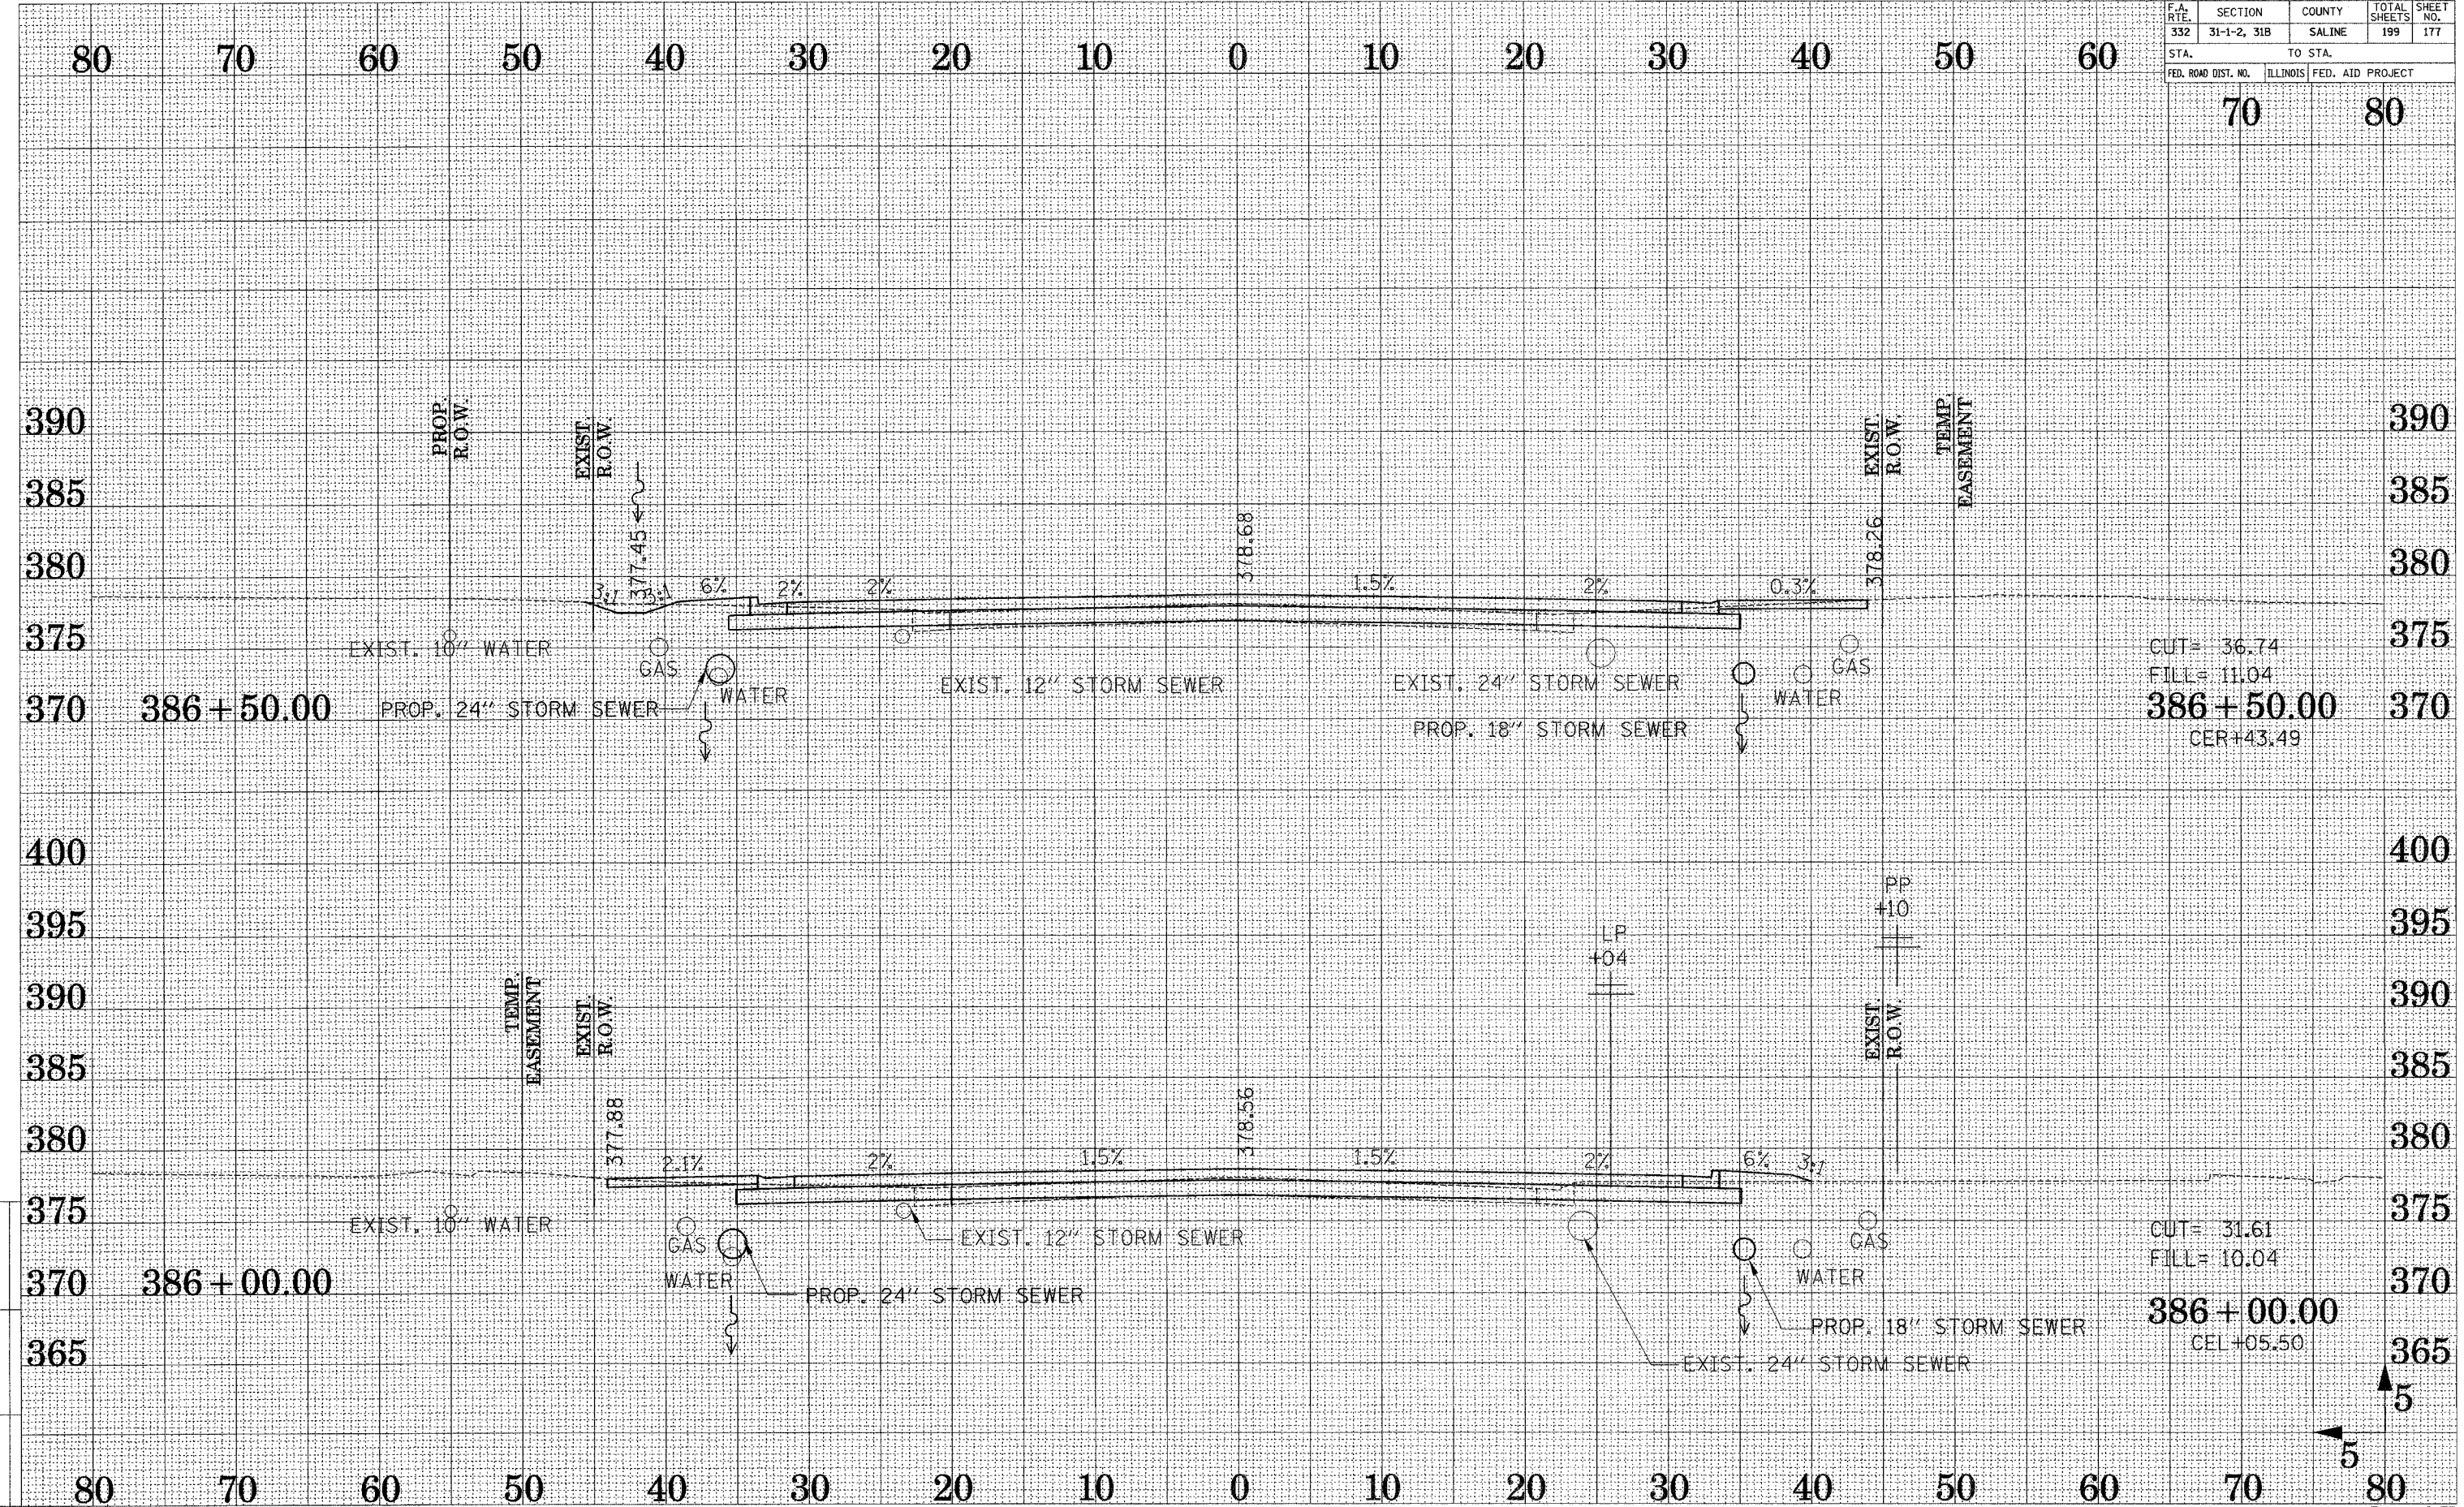

CUT = 36.74
 FILL = 11.04
386 + 50.00
 CER + 43.49

CUT = 31.61
 FILL = 10.04
386 + 00.00
 CEL + 05.50

DRAWN BY: JAL
 CHECKED BY: DJB

Reference Files
 2002-35564.dgn