


F.A. RTE.	SECTION	COUNTY	TOTAL SHEETS
332	31-1-2, 31B	SALINE	199
STA.		TO STA.	
FED. ROAD DIST. NO.		ILLINOIS FED. AID PROJECT	

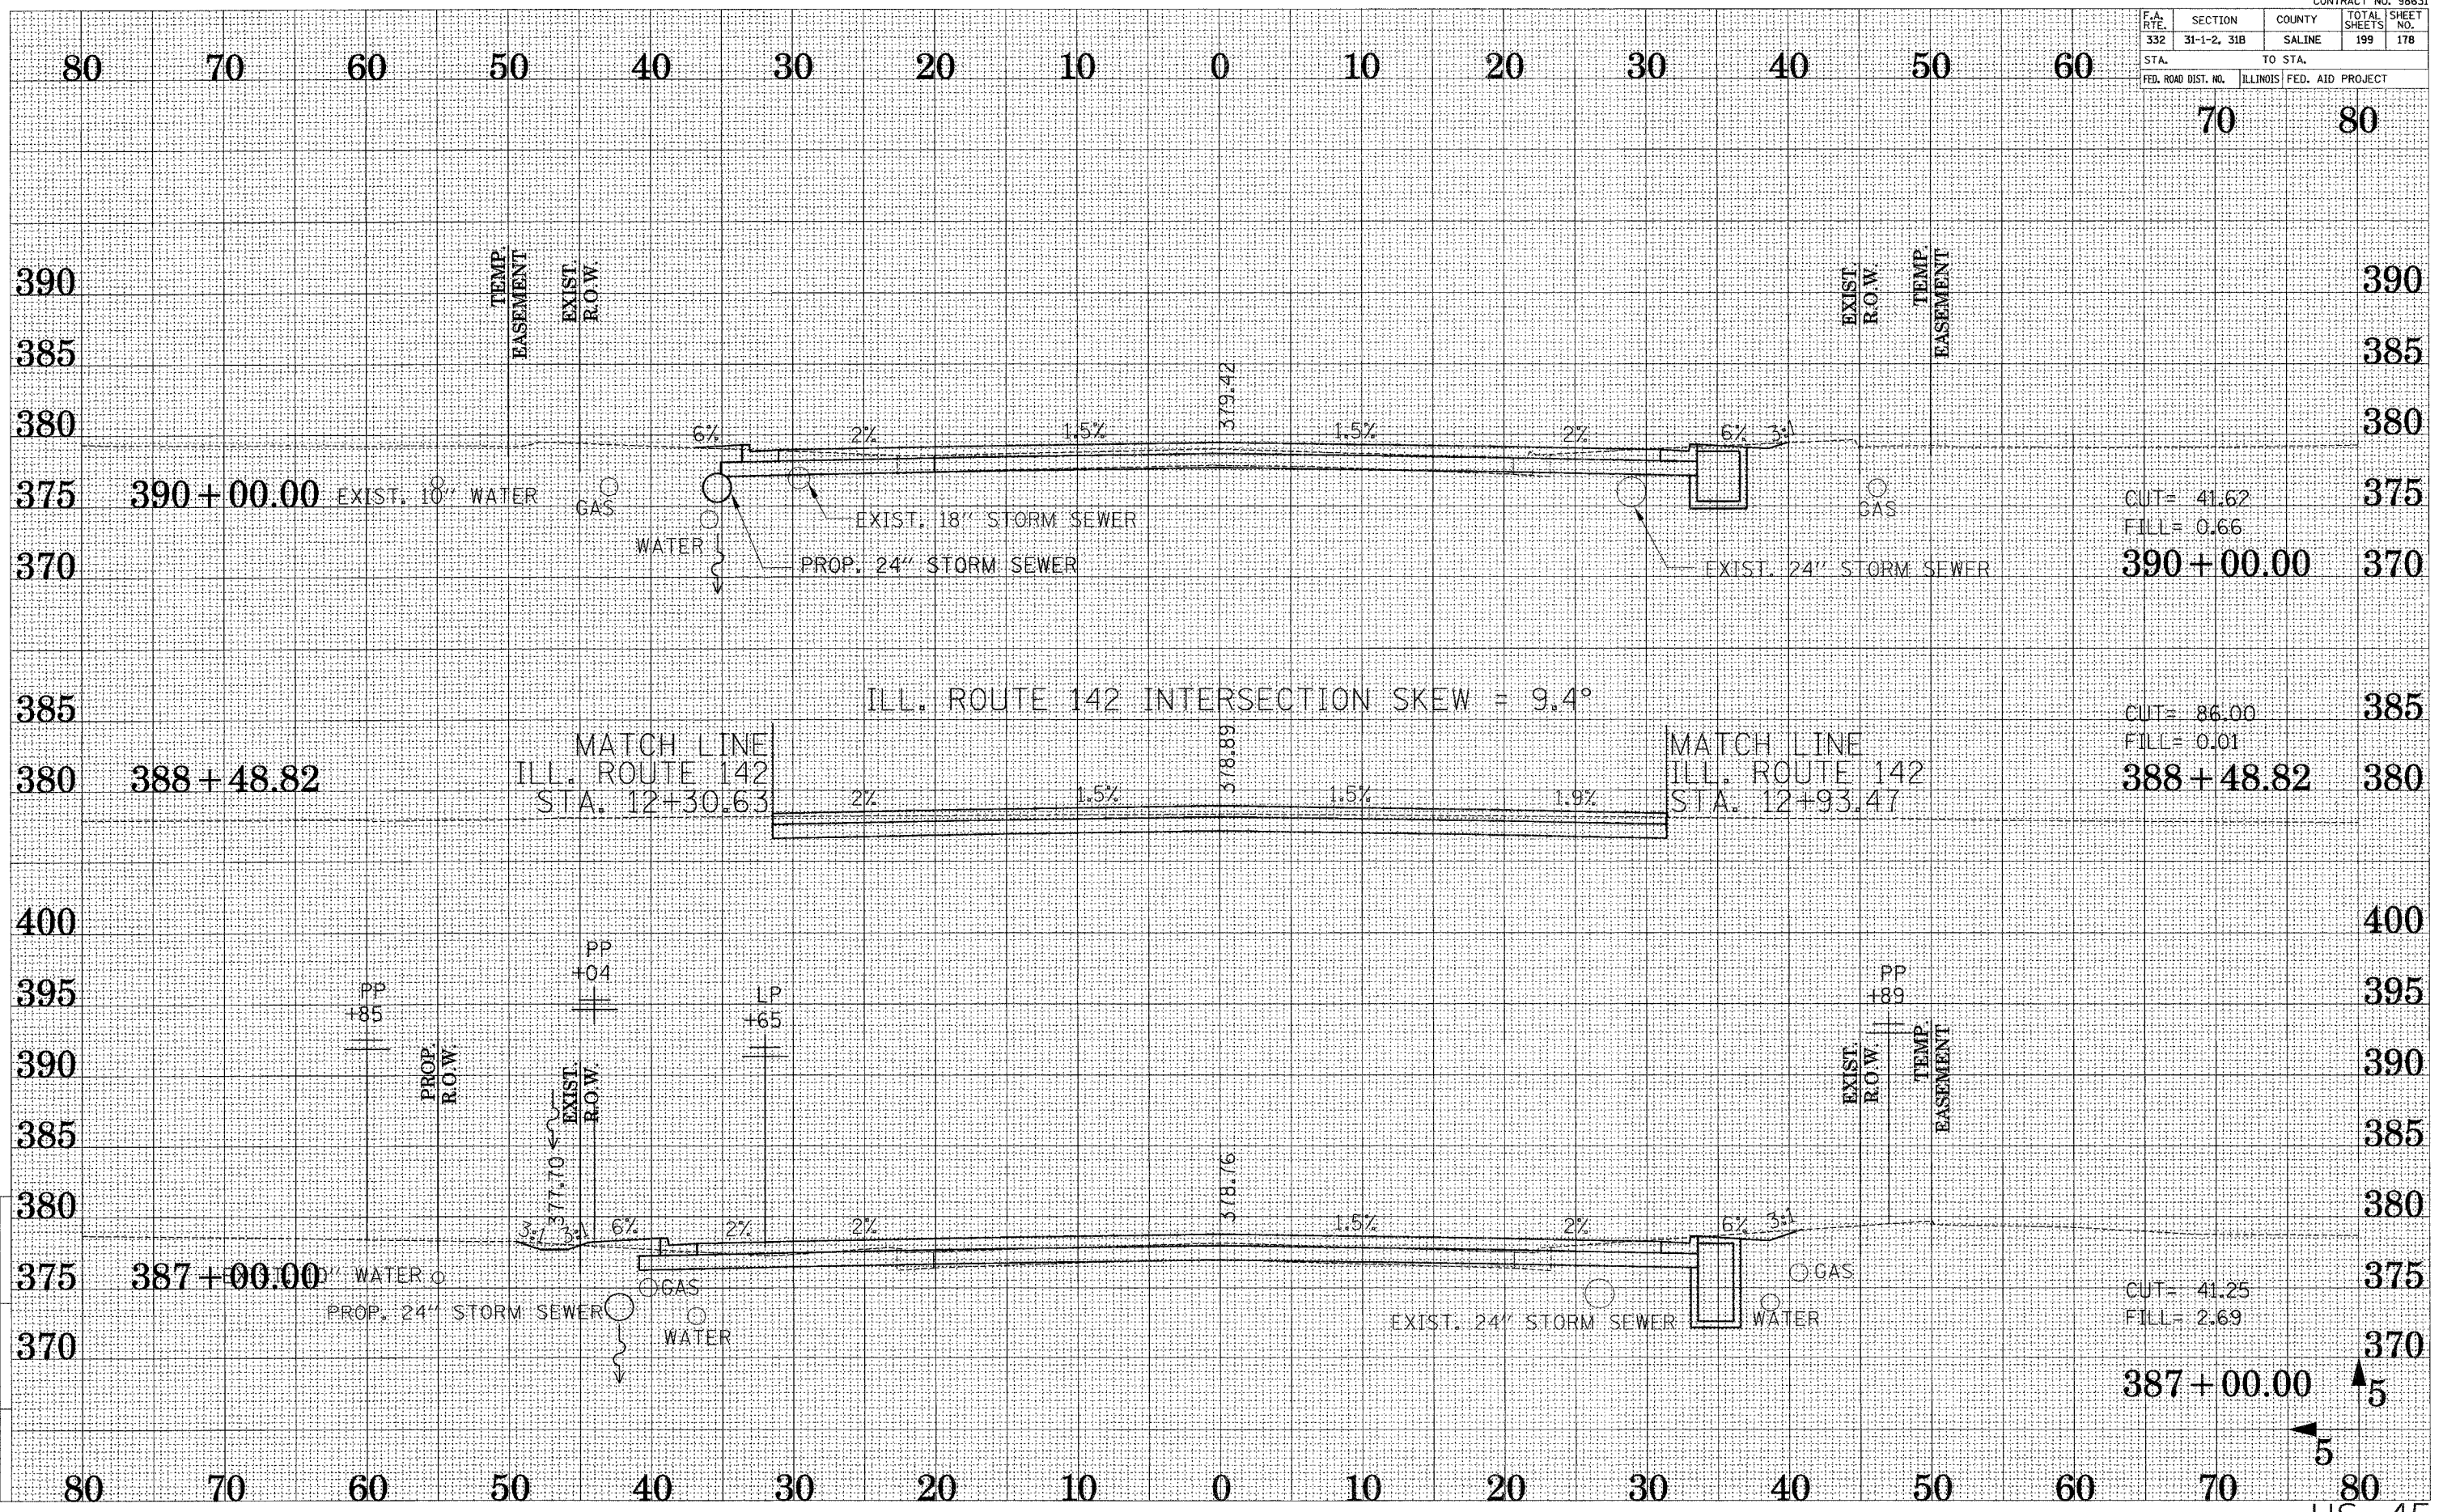

CUT= 41.62
 FILL= 0.66

390+00.00

CUT= 86.00
 FILL= 0.01

388+48.82

CUT= 41.25
 FILL= 2.69

387+00.00