


F.A. RTE.	SECTION	COUNTY	TOTAL SHEETS	SHEET NO.
332	31-1-2, 31B	SALINE	199	179
STA.		TO STA.		
FED. ROAD DIST. NO.		ILLINOIS	FED. AID PROJECT	

70 80

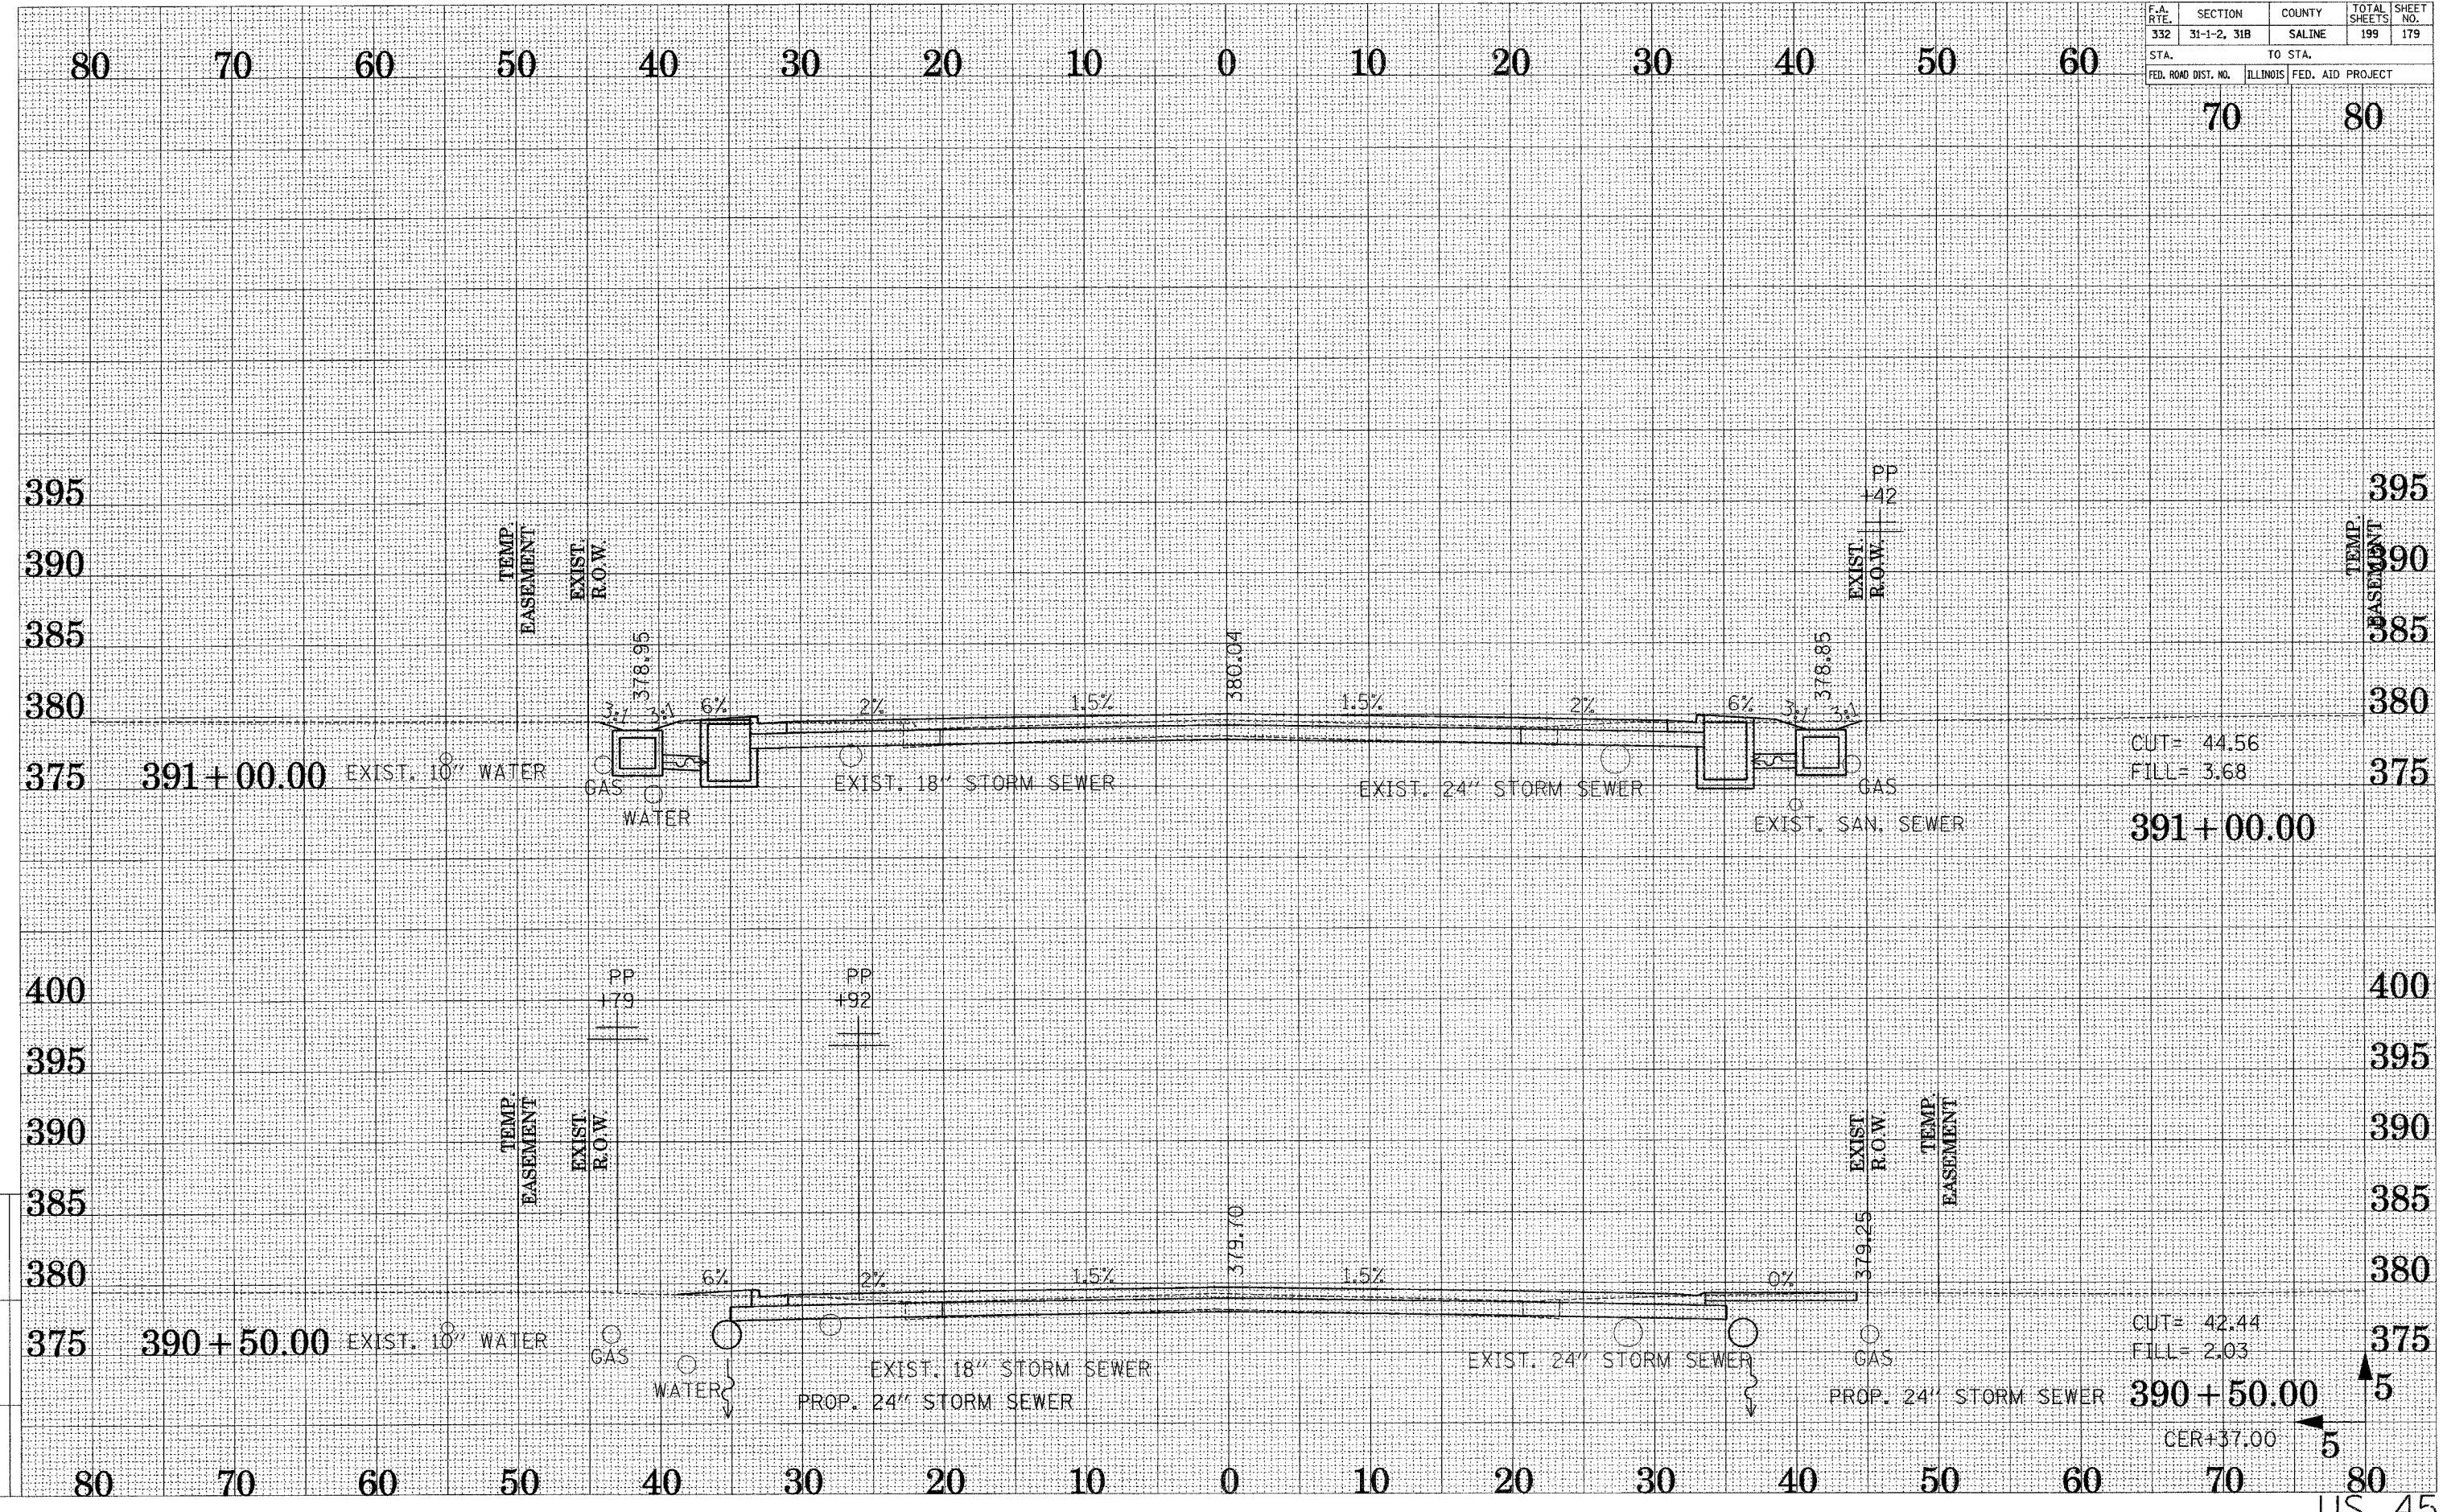

DRAWN BY ...
CHECKED BY ...

Reference Files
Active Files
x802-32824.dgn

CUT= 44.56
FILL= 3.68

CUT= 42.44
FILL= 2.03

CER+37.00