


F.A. RTE.	SECTION	COUNTY	TOTAL SHEETS	SHEET NO.
332	31-1-2, 31B	SALINE	199	181
STA.		TO STA.		
FED. ROAD DIST. NO.		ILLINOIS FED. AID PROJECT		

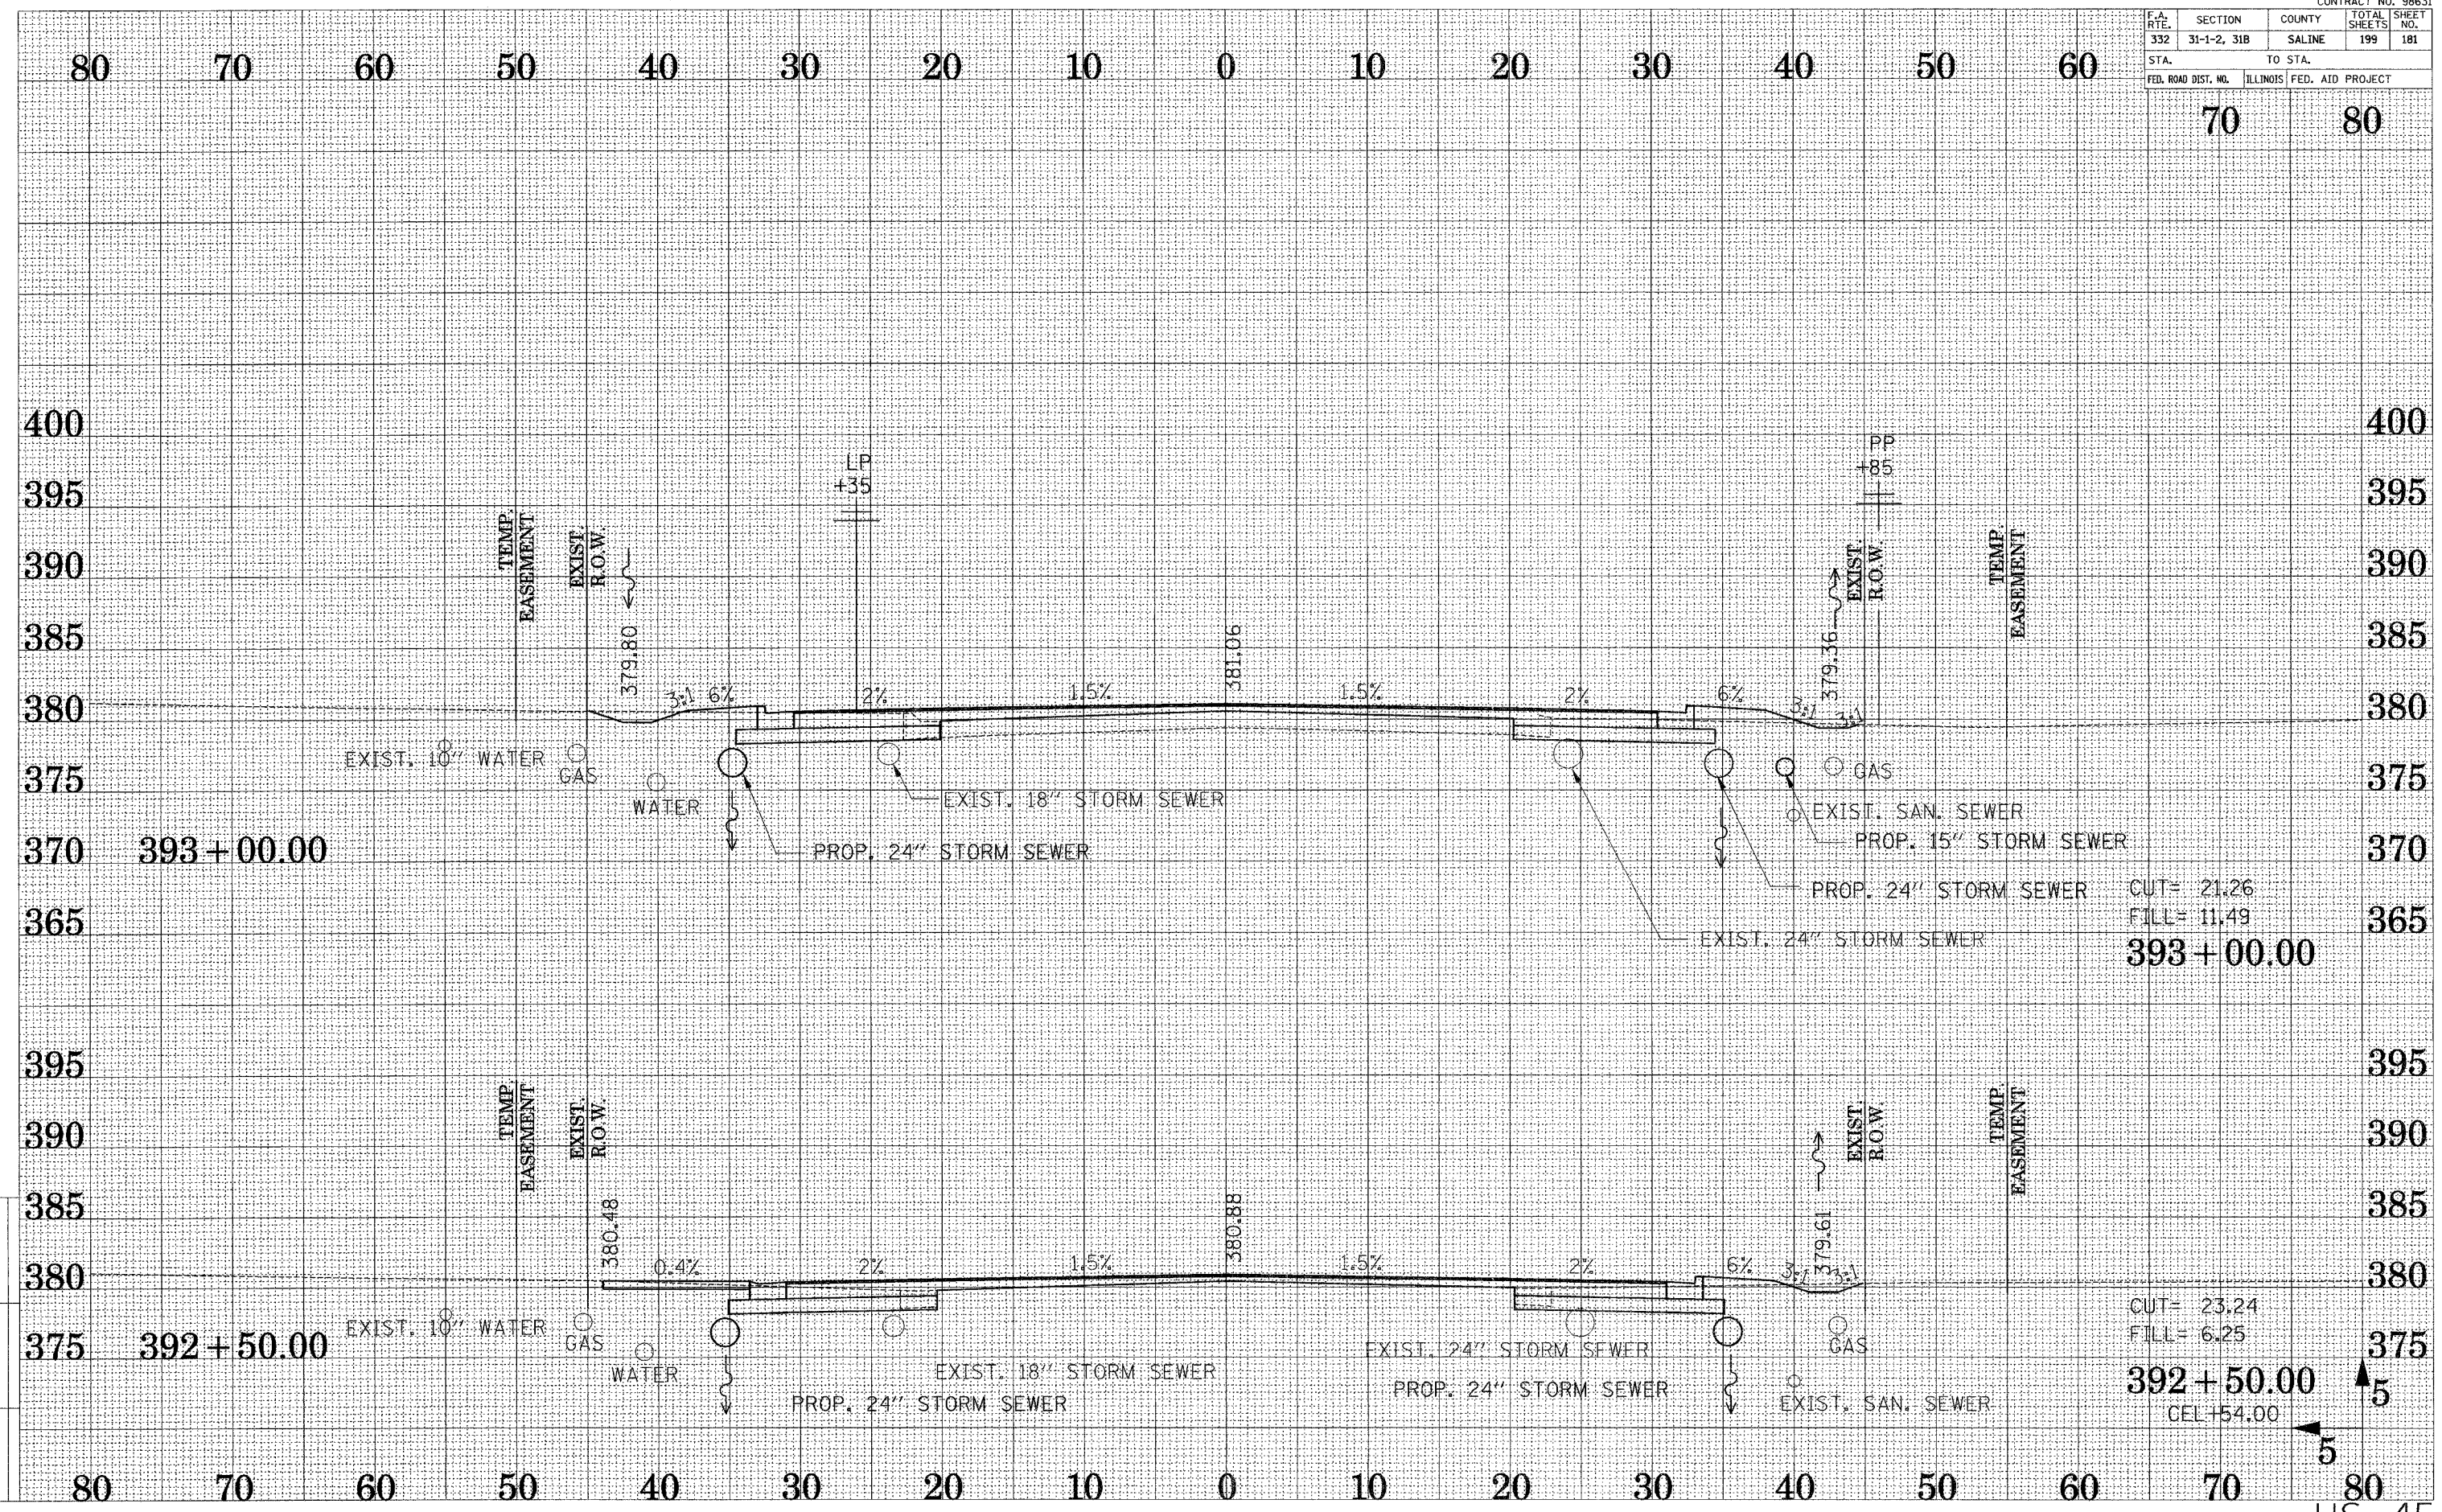

CUT= 21.26  
 FILL= 11.49  
 393+00.00

CUT= 23.24  
 FILL= 6.25  
 392+50.00  
 CEL +54.00

DRAWN BY: JAL  
 CHECKED BY: DJB

Reference Files:  
 Active File:  
 2802-3506.dwg