


F.A. RTE.	SECTION	COUNTY	TOTAL SHEETS	SHEET NO.
332	31-1-2, 31B	SALINE	199	182
STA.		TO STA.		
FED. ROAD DIST. NO.		ILLINOIS	FED. AID PROJECT	

70 80

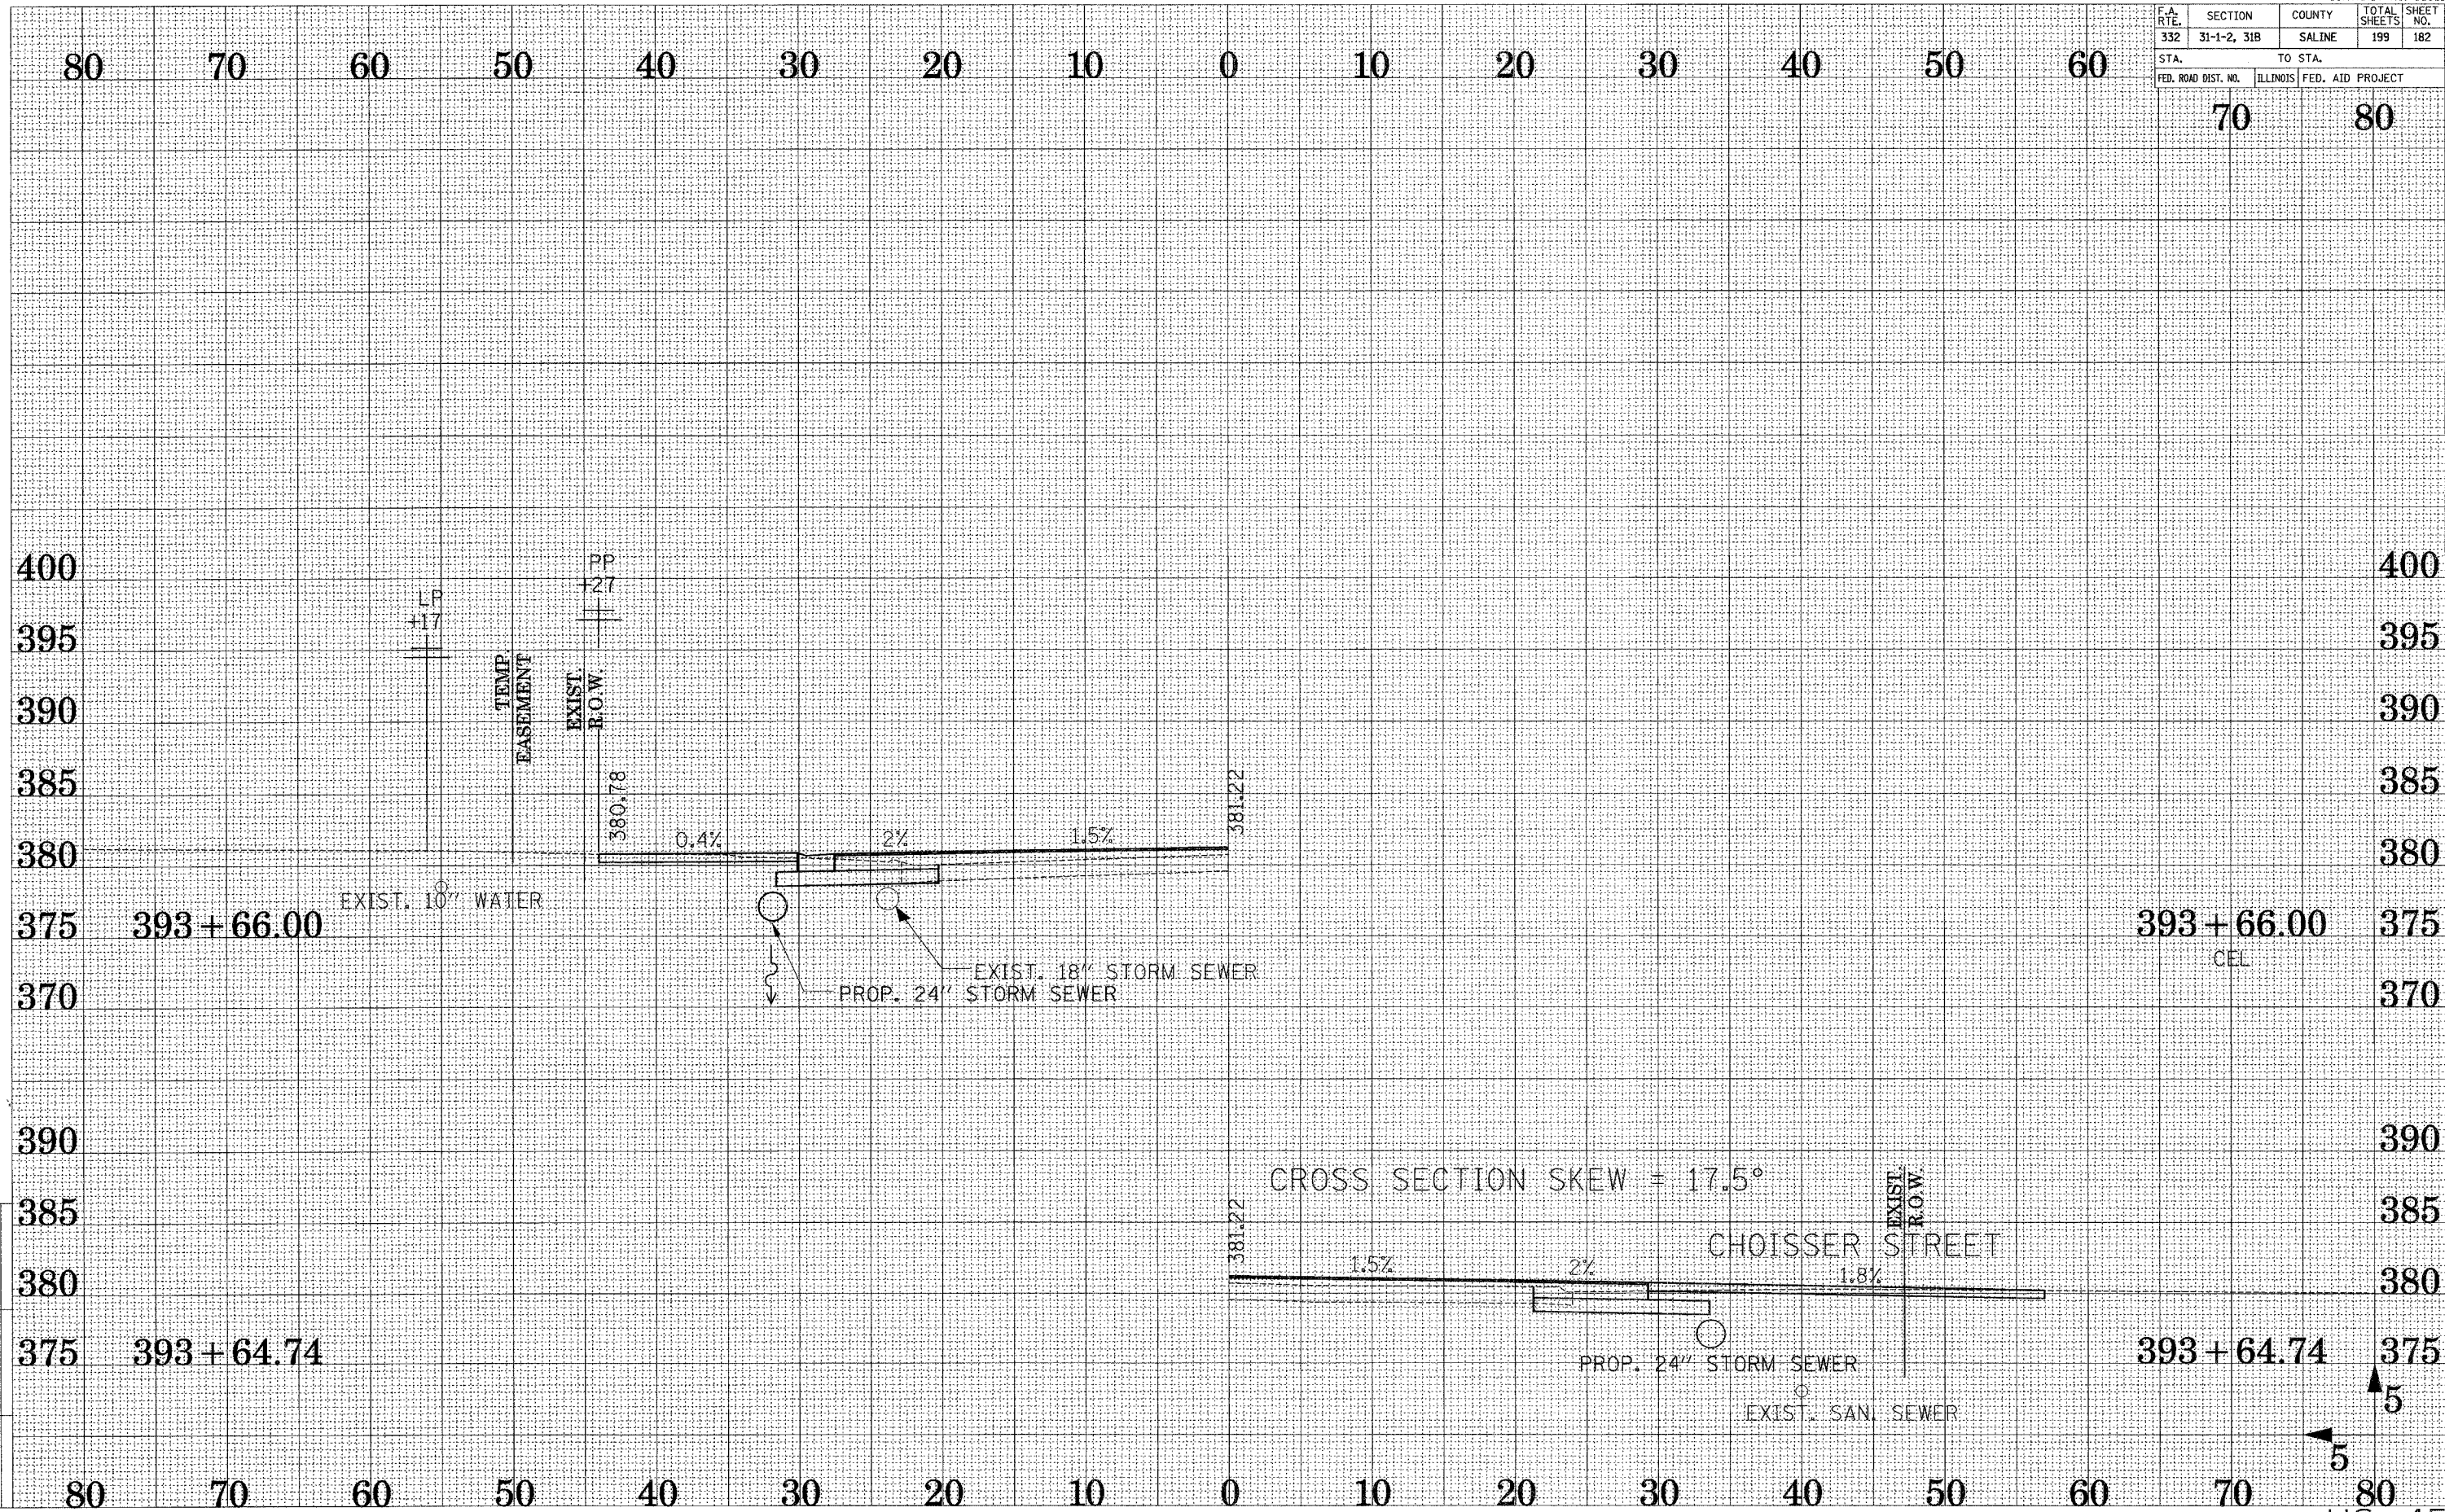

DRAWN BY ...  
CHECKED BY ...

ACTIVE FILE ...  
REFERENCE FILE ...