


F.A. RTE.	SECTION	COUNTY	TOTAL SHEETS	SHEET NO.
332	31-1-2, 31B	SALINE	199	183
STA.		TO STA.		
FED. ROAD DIST. NO.		ILLINOIS	FED. AID PROJECT	

70 80

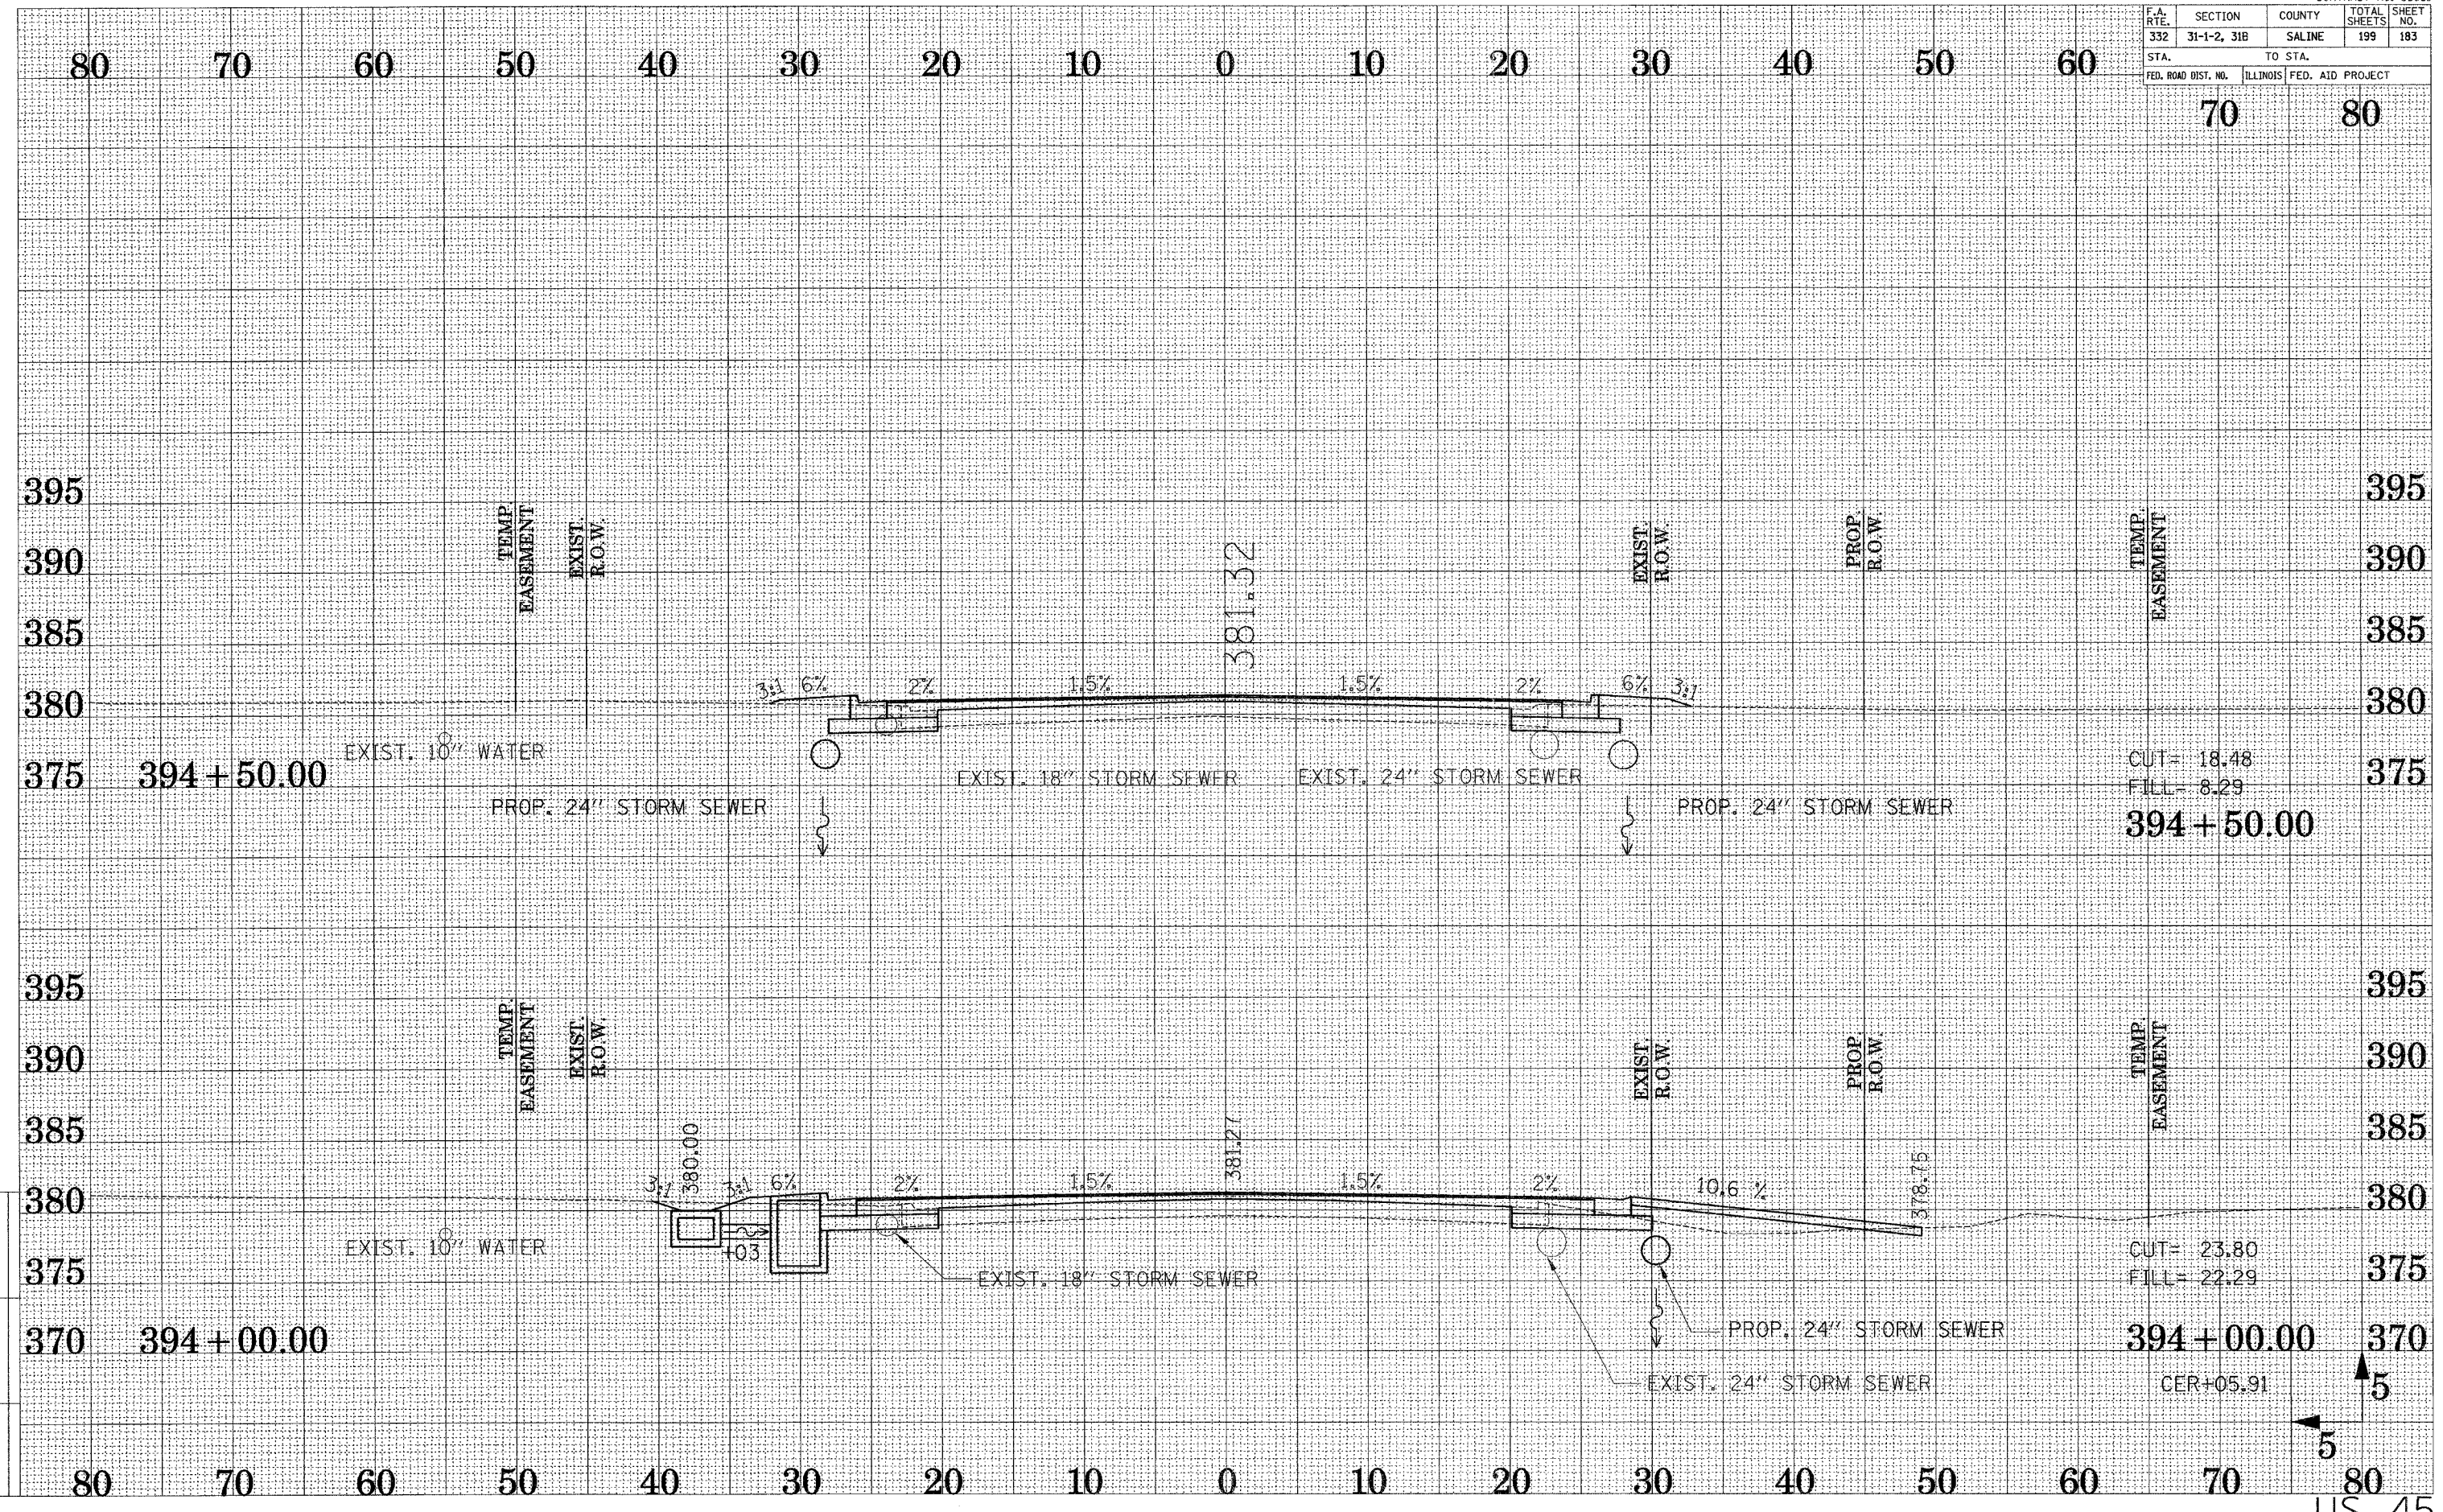

CUT= 18.48
 FILL= 8.29
394 + 50.00

CUT= 23.80
 FILL= 22.29
394 + 00.00
 CER+05.91

DRAWN BY: DJB
 CHECKED BY: DJB

Active File: X:\07-352524.dgn
 Reference Files:

5