


|                     |                        |                  |                     |                  |
|---------------------|------------------------|------------------|---------------------|------------------|
| F.A. RTE.<br>332    | SECTION<br>31-1-2, 31B | COUNTY<br>SALINE | TOTAL SHEETS<br>199 | SHEET NO.<br>184 |
| STA.                |                        | TO STA.          |                     |                  |
| FED. ROAD DIST. NO. | ILLINOIS               | FED. AID PROJECT |                     |                  |

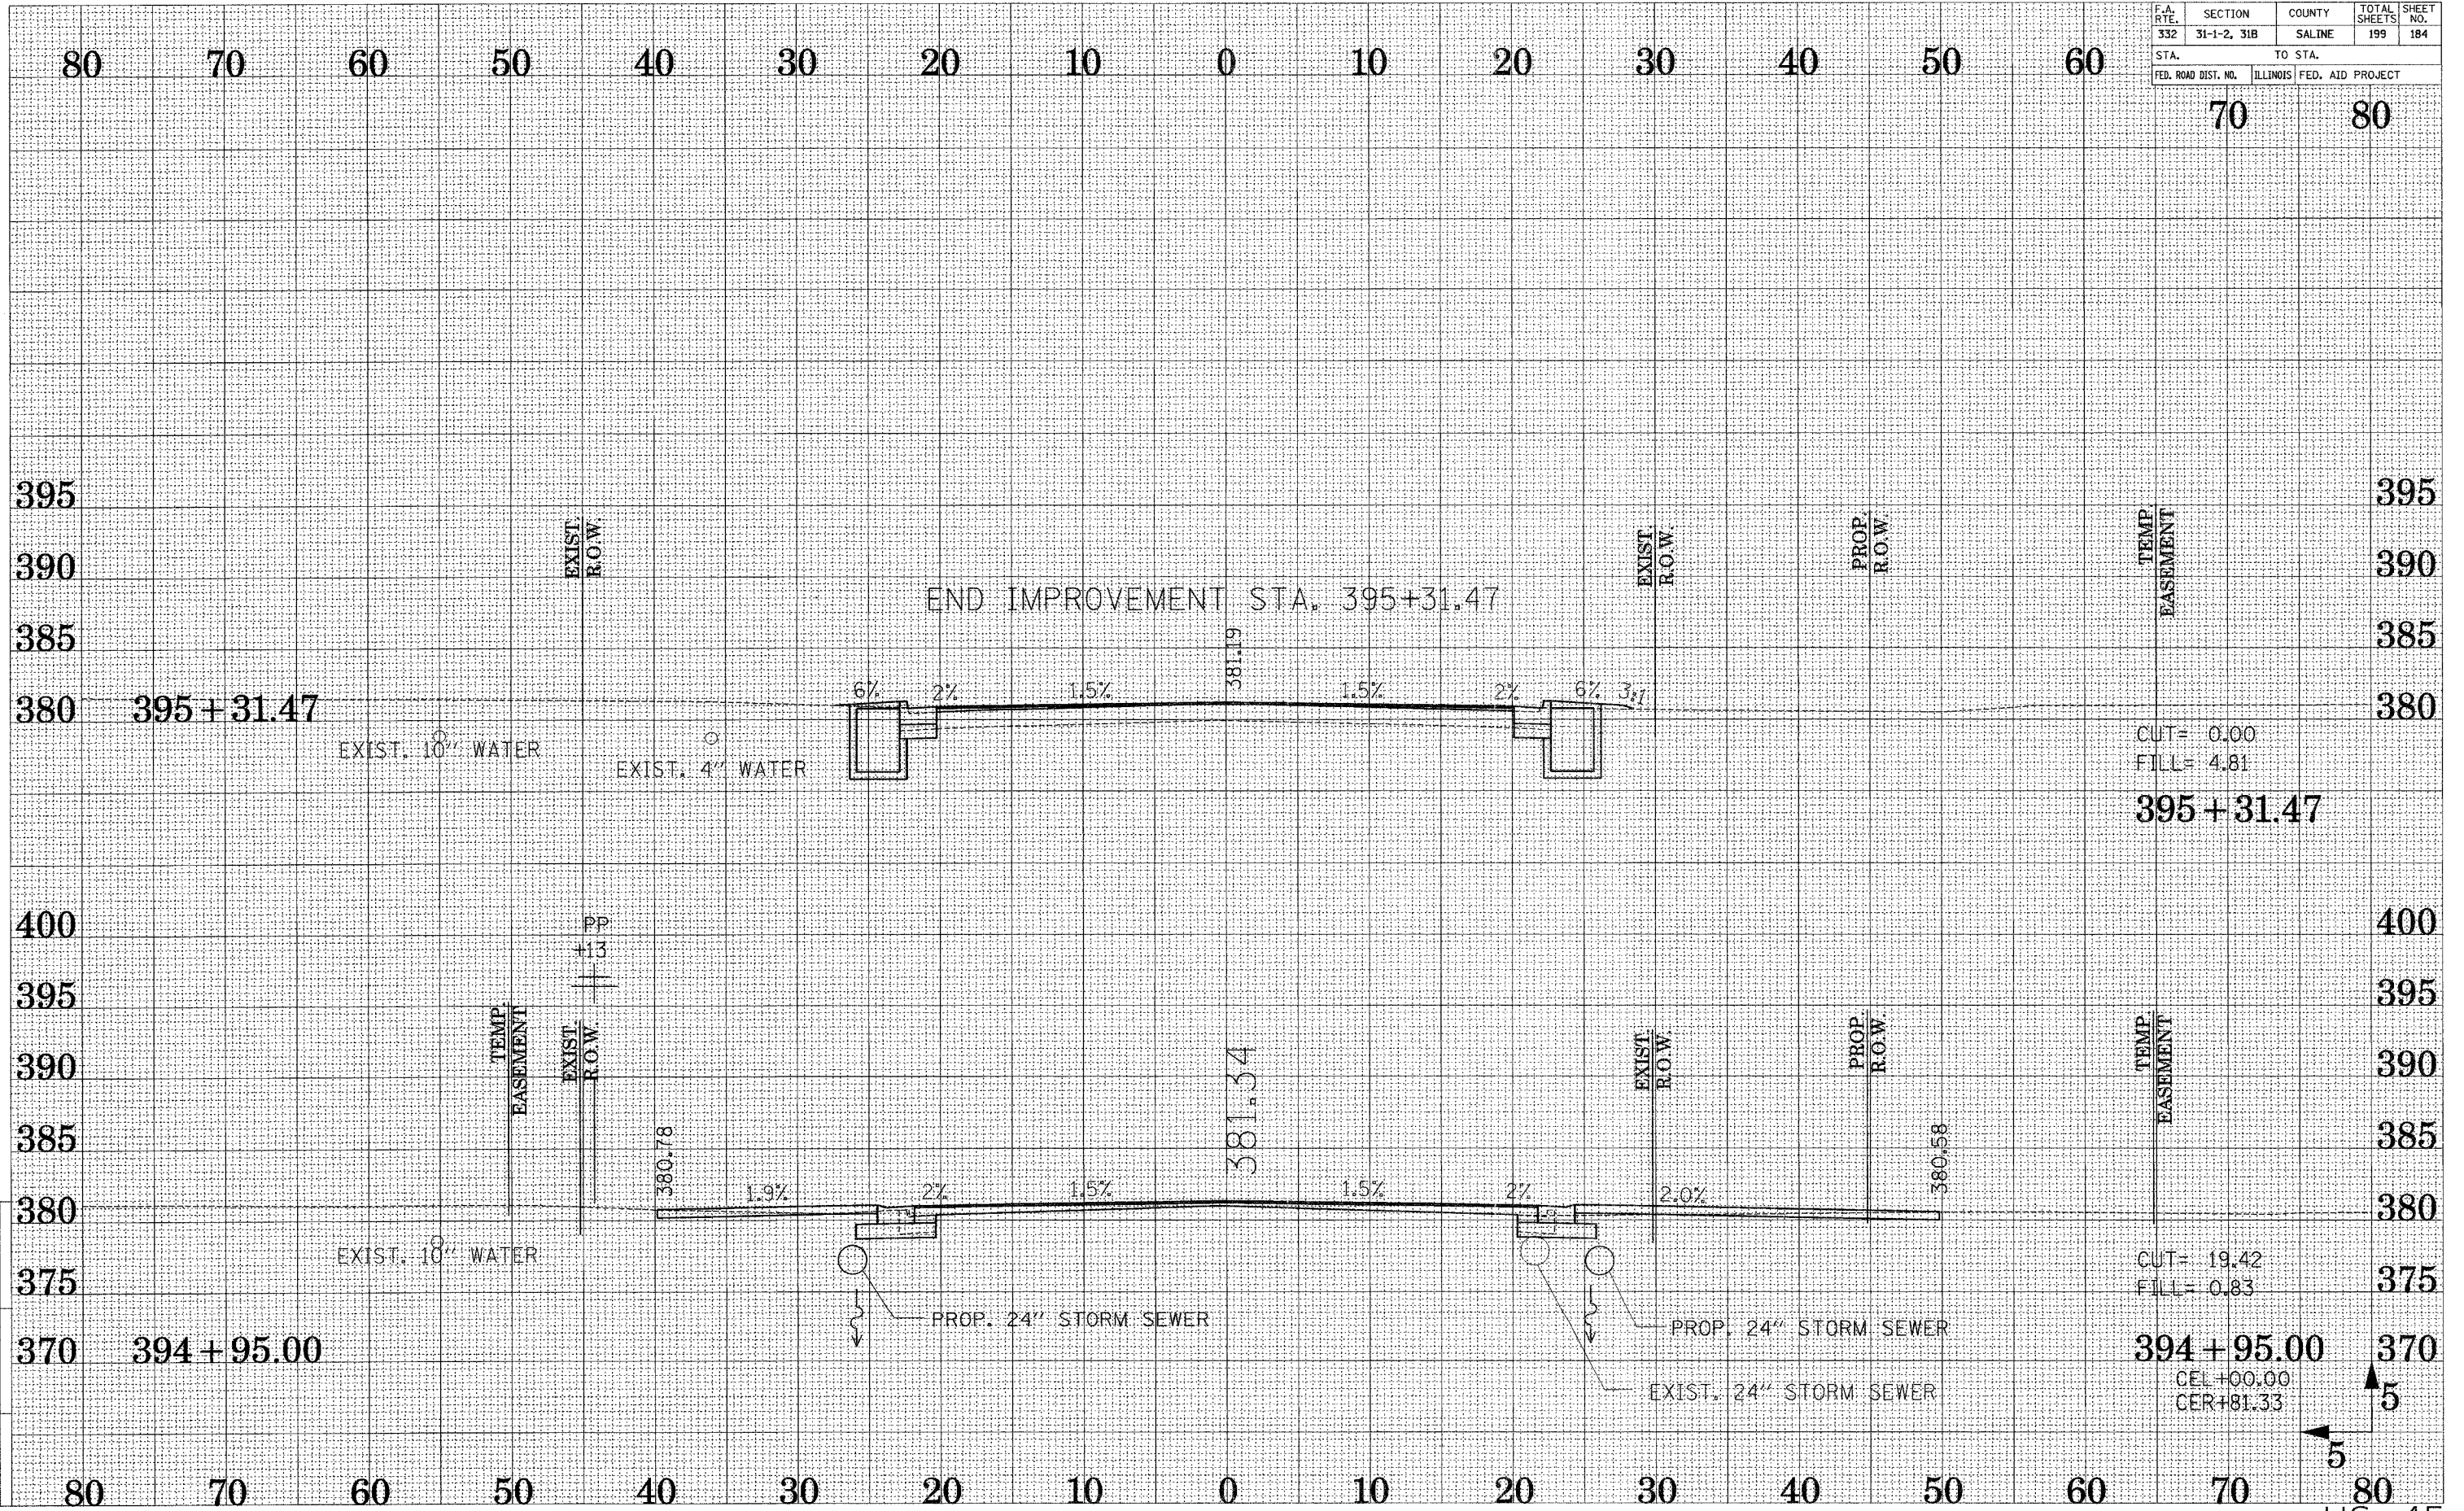

CUT = 0.00  
FILL = 4.81

395 + 31.47

CUT = 19.42  
FILL = 0.83

394 + 95.00

CEL +00.00  
CER +81.33

5

US 45

DRAWN BY ...  
CHECKED BY ...

Reference Files  
Active Files