


F.A. RTE.	SECTION	COUNTY	TOTAL SHEETS	SHEET NO.
332	31-1-2, 31B	SALINE	199	185
STA.		TO STA.		
FED. ROAD DIST. NO.		ILLINOIS	FED. AID PROJECT	

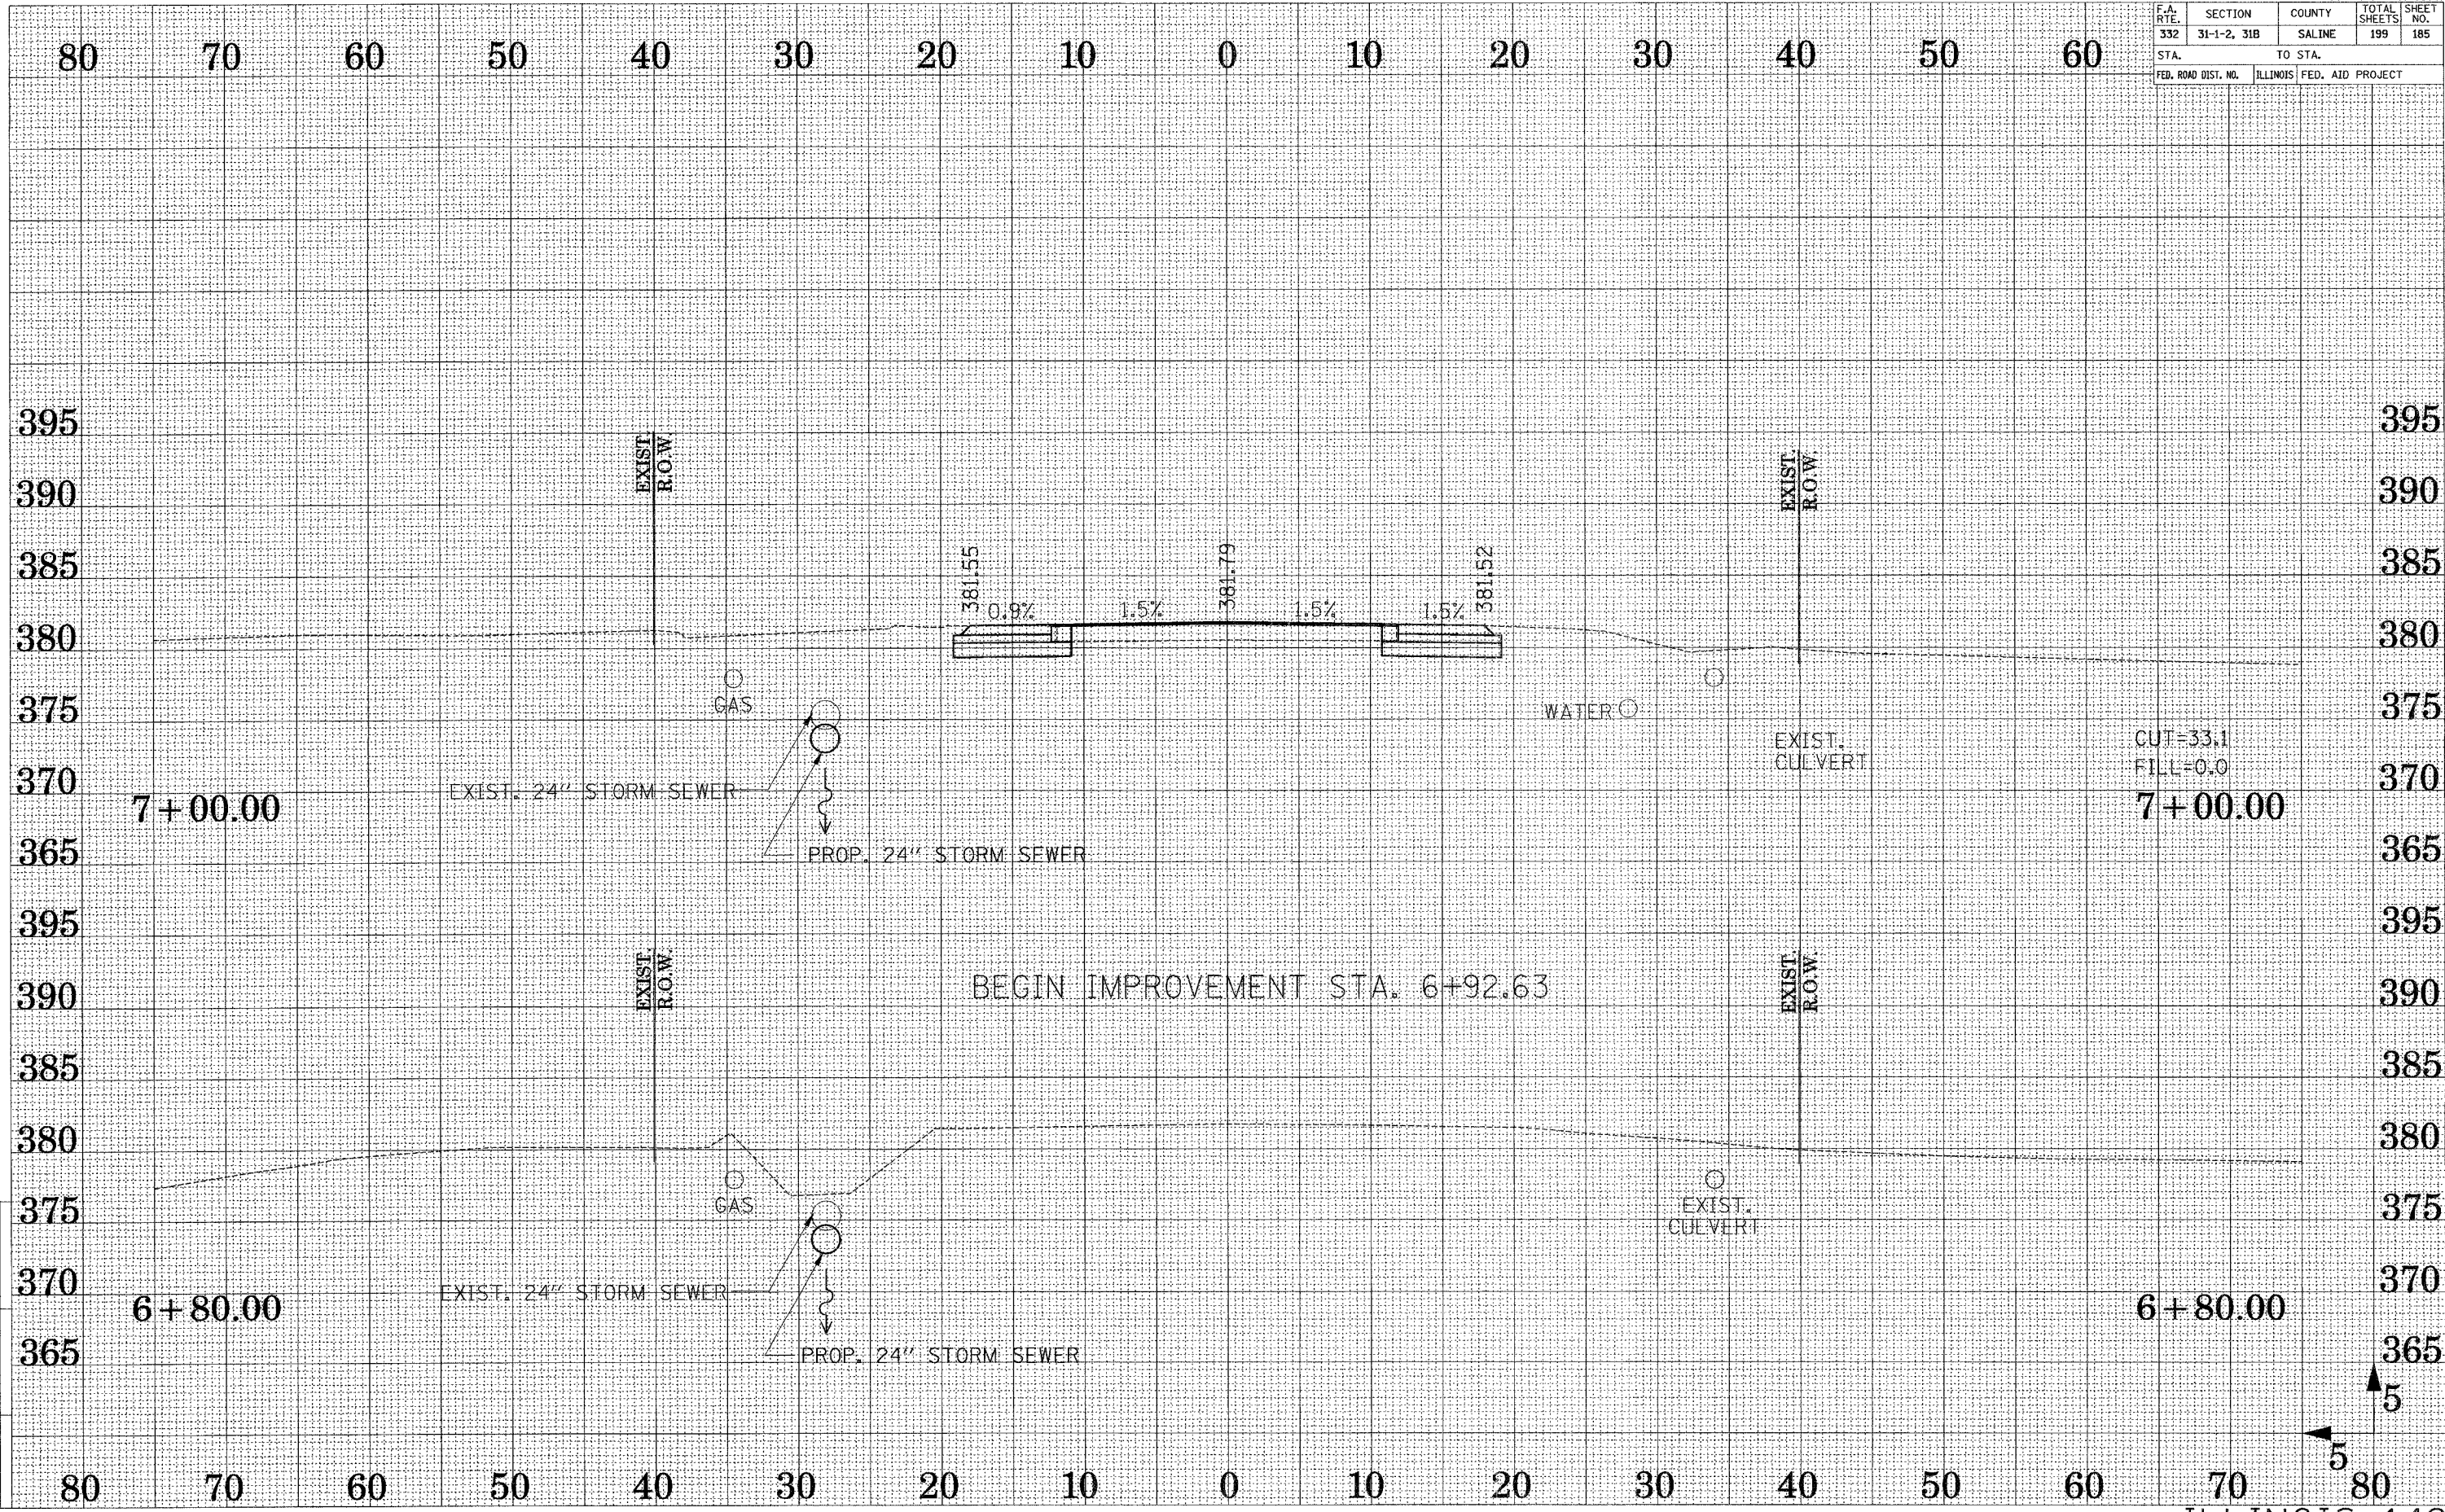

DRAWN BY: JDL
CHECKED BY: DJB

ACTIVE FILE: 2803-2556-ALDN
REFERENCE FILE:

CUT=33.1
FILL=0.0
7+00.00

BEGIN IMPROVEMENT STA. 6+92.63