


F.A. RTE.	SECTION	COUNTY	TOTAL SHEETS	SHEET NO.
332	31-1-2, 31B	SALINE	199	186
STA.		TO STA.		
FED. ROAD DIST. NO.		ILLINOIS	FED. AID PROJECT	

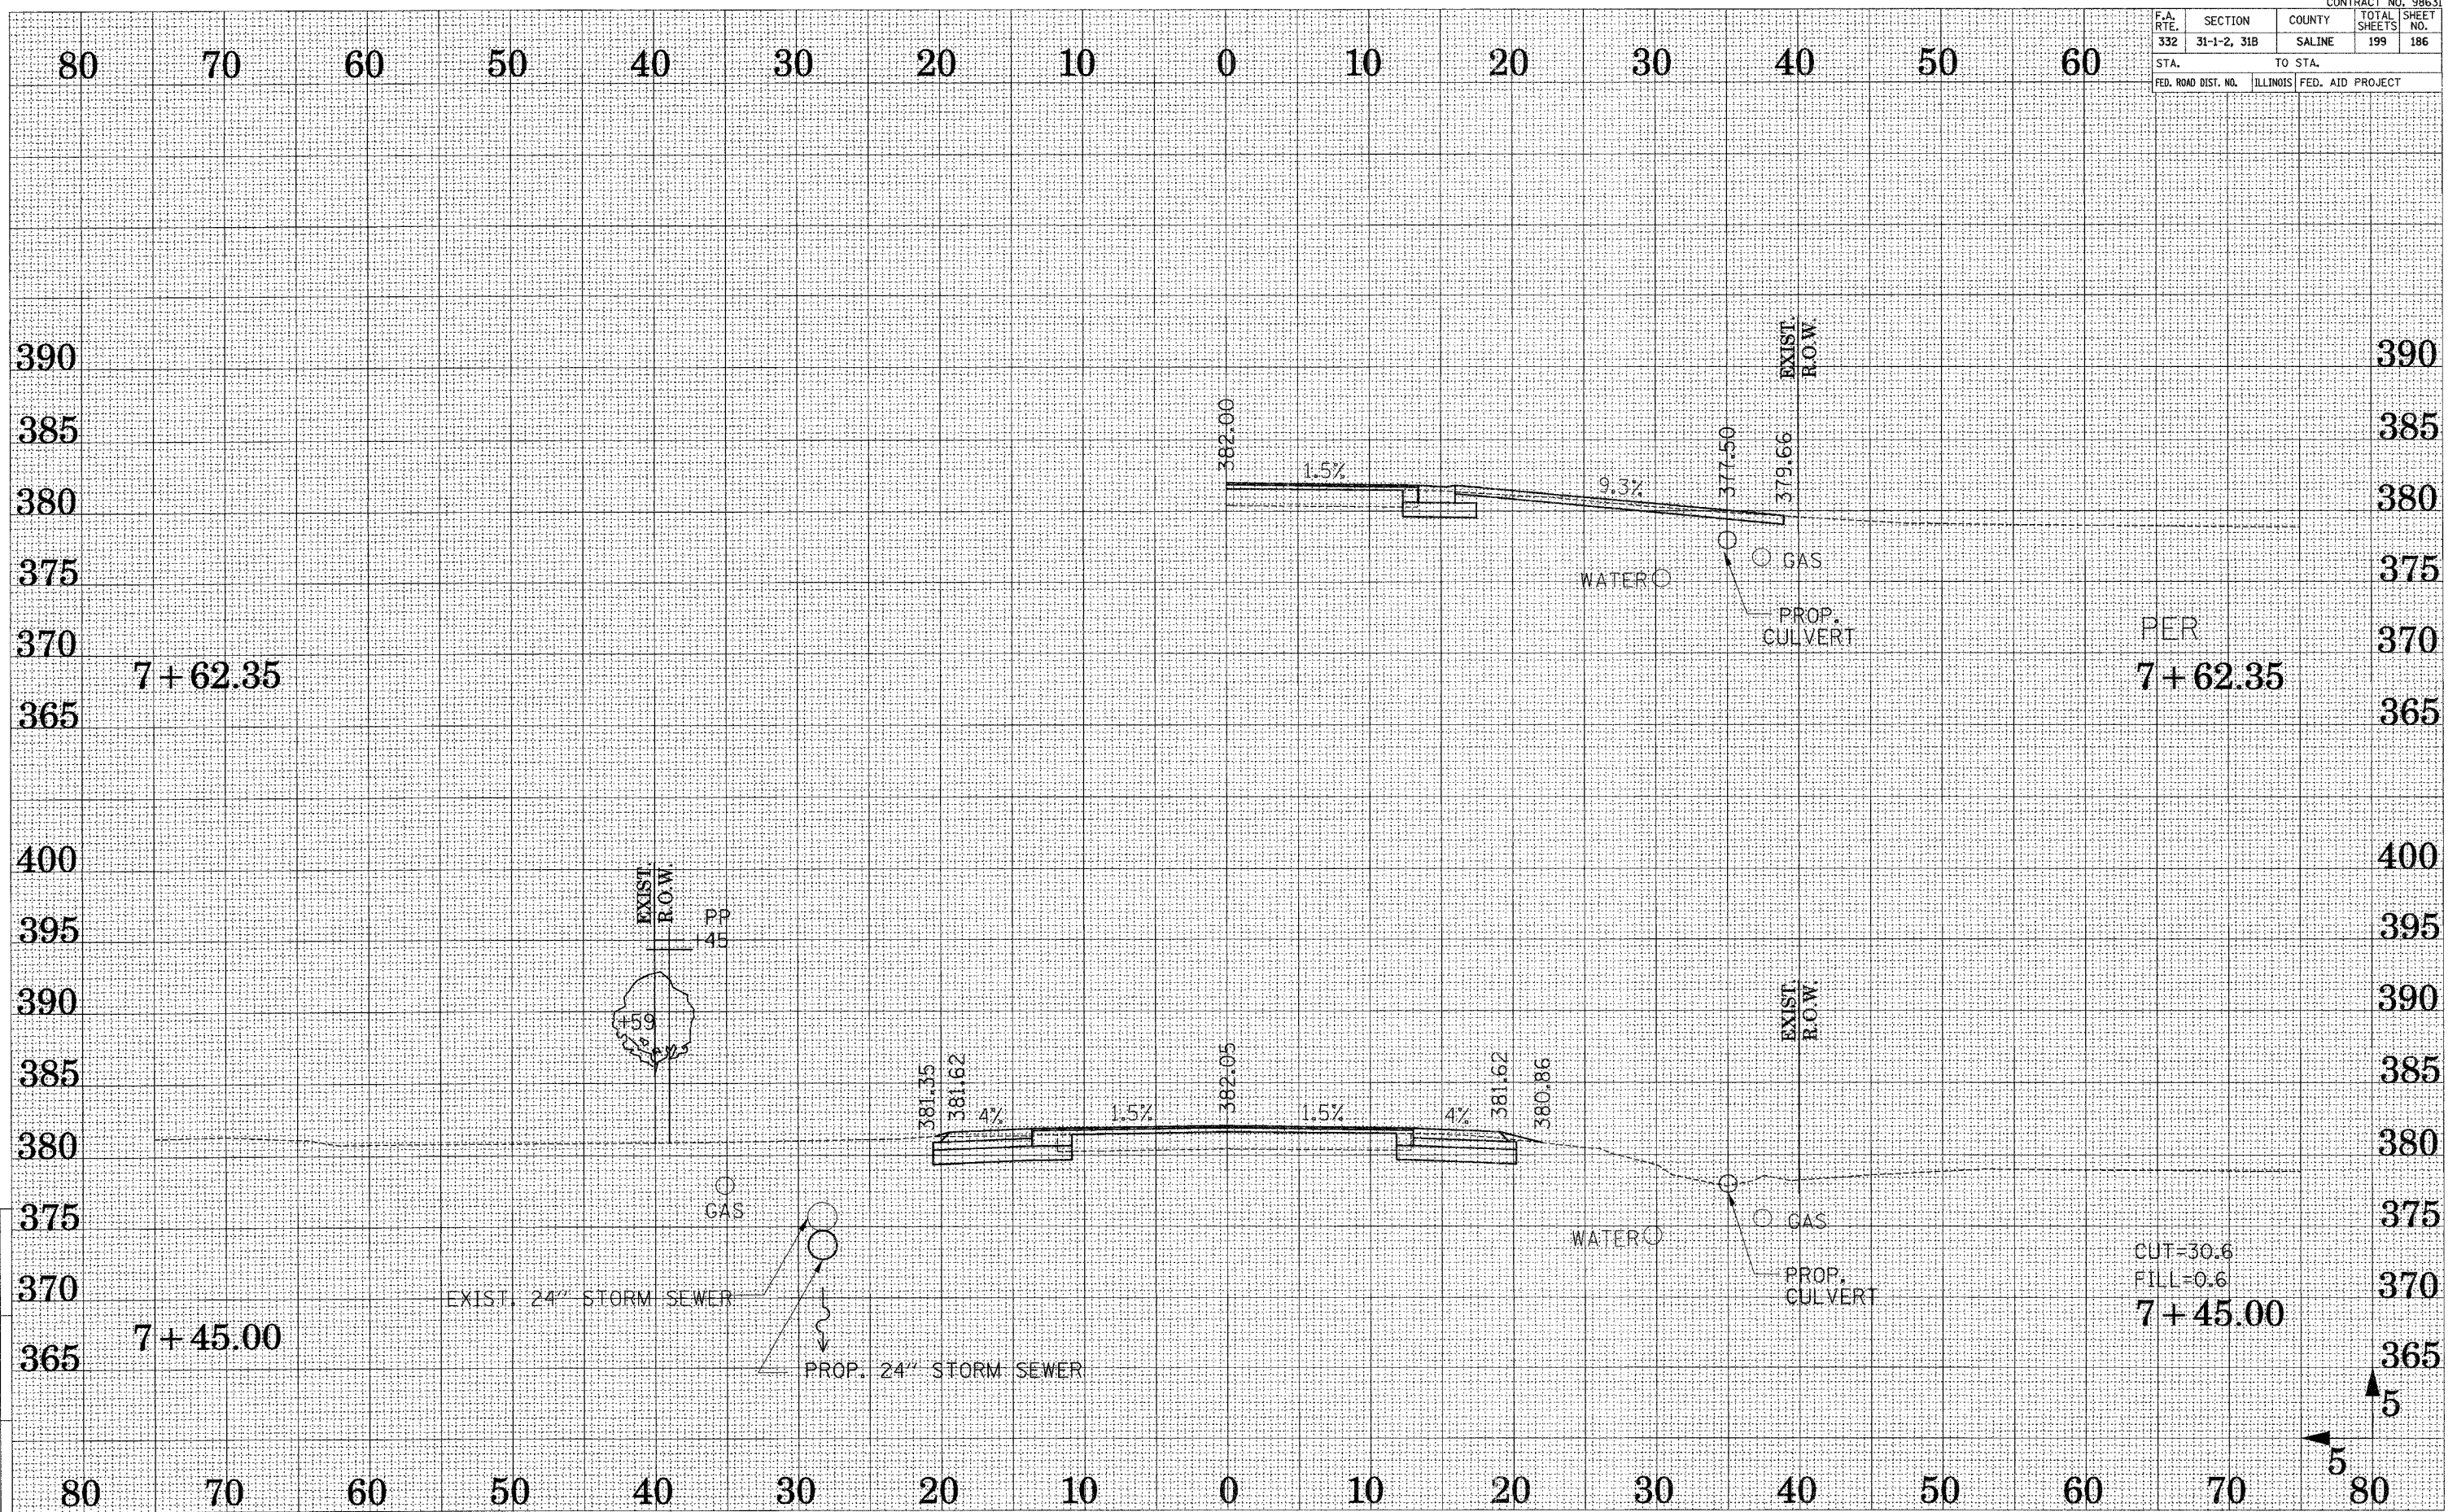

DRAWN BY ...JUL...  
CHECKED BY ...DJB...

Reference Plans  
Active File  
x803-3526.cad

PER  
7+62.35

CUT=30.6  
FILL=0.6  
7+45.00