


CONTRACT NO. 98631				
F.A. RTE.	SECTION	COUNTY	TOTAL SHEETS	SHEET NO.
332	31-1-2, 31B	SALINE	199	188
STA.		TO STA.		
FED. ROAD DIST. NO.		ILLINOIS	FED. AID PROJECT	

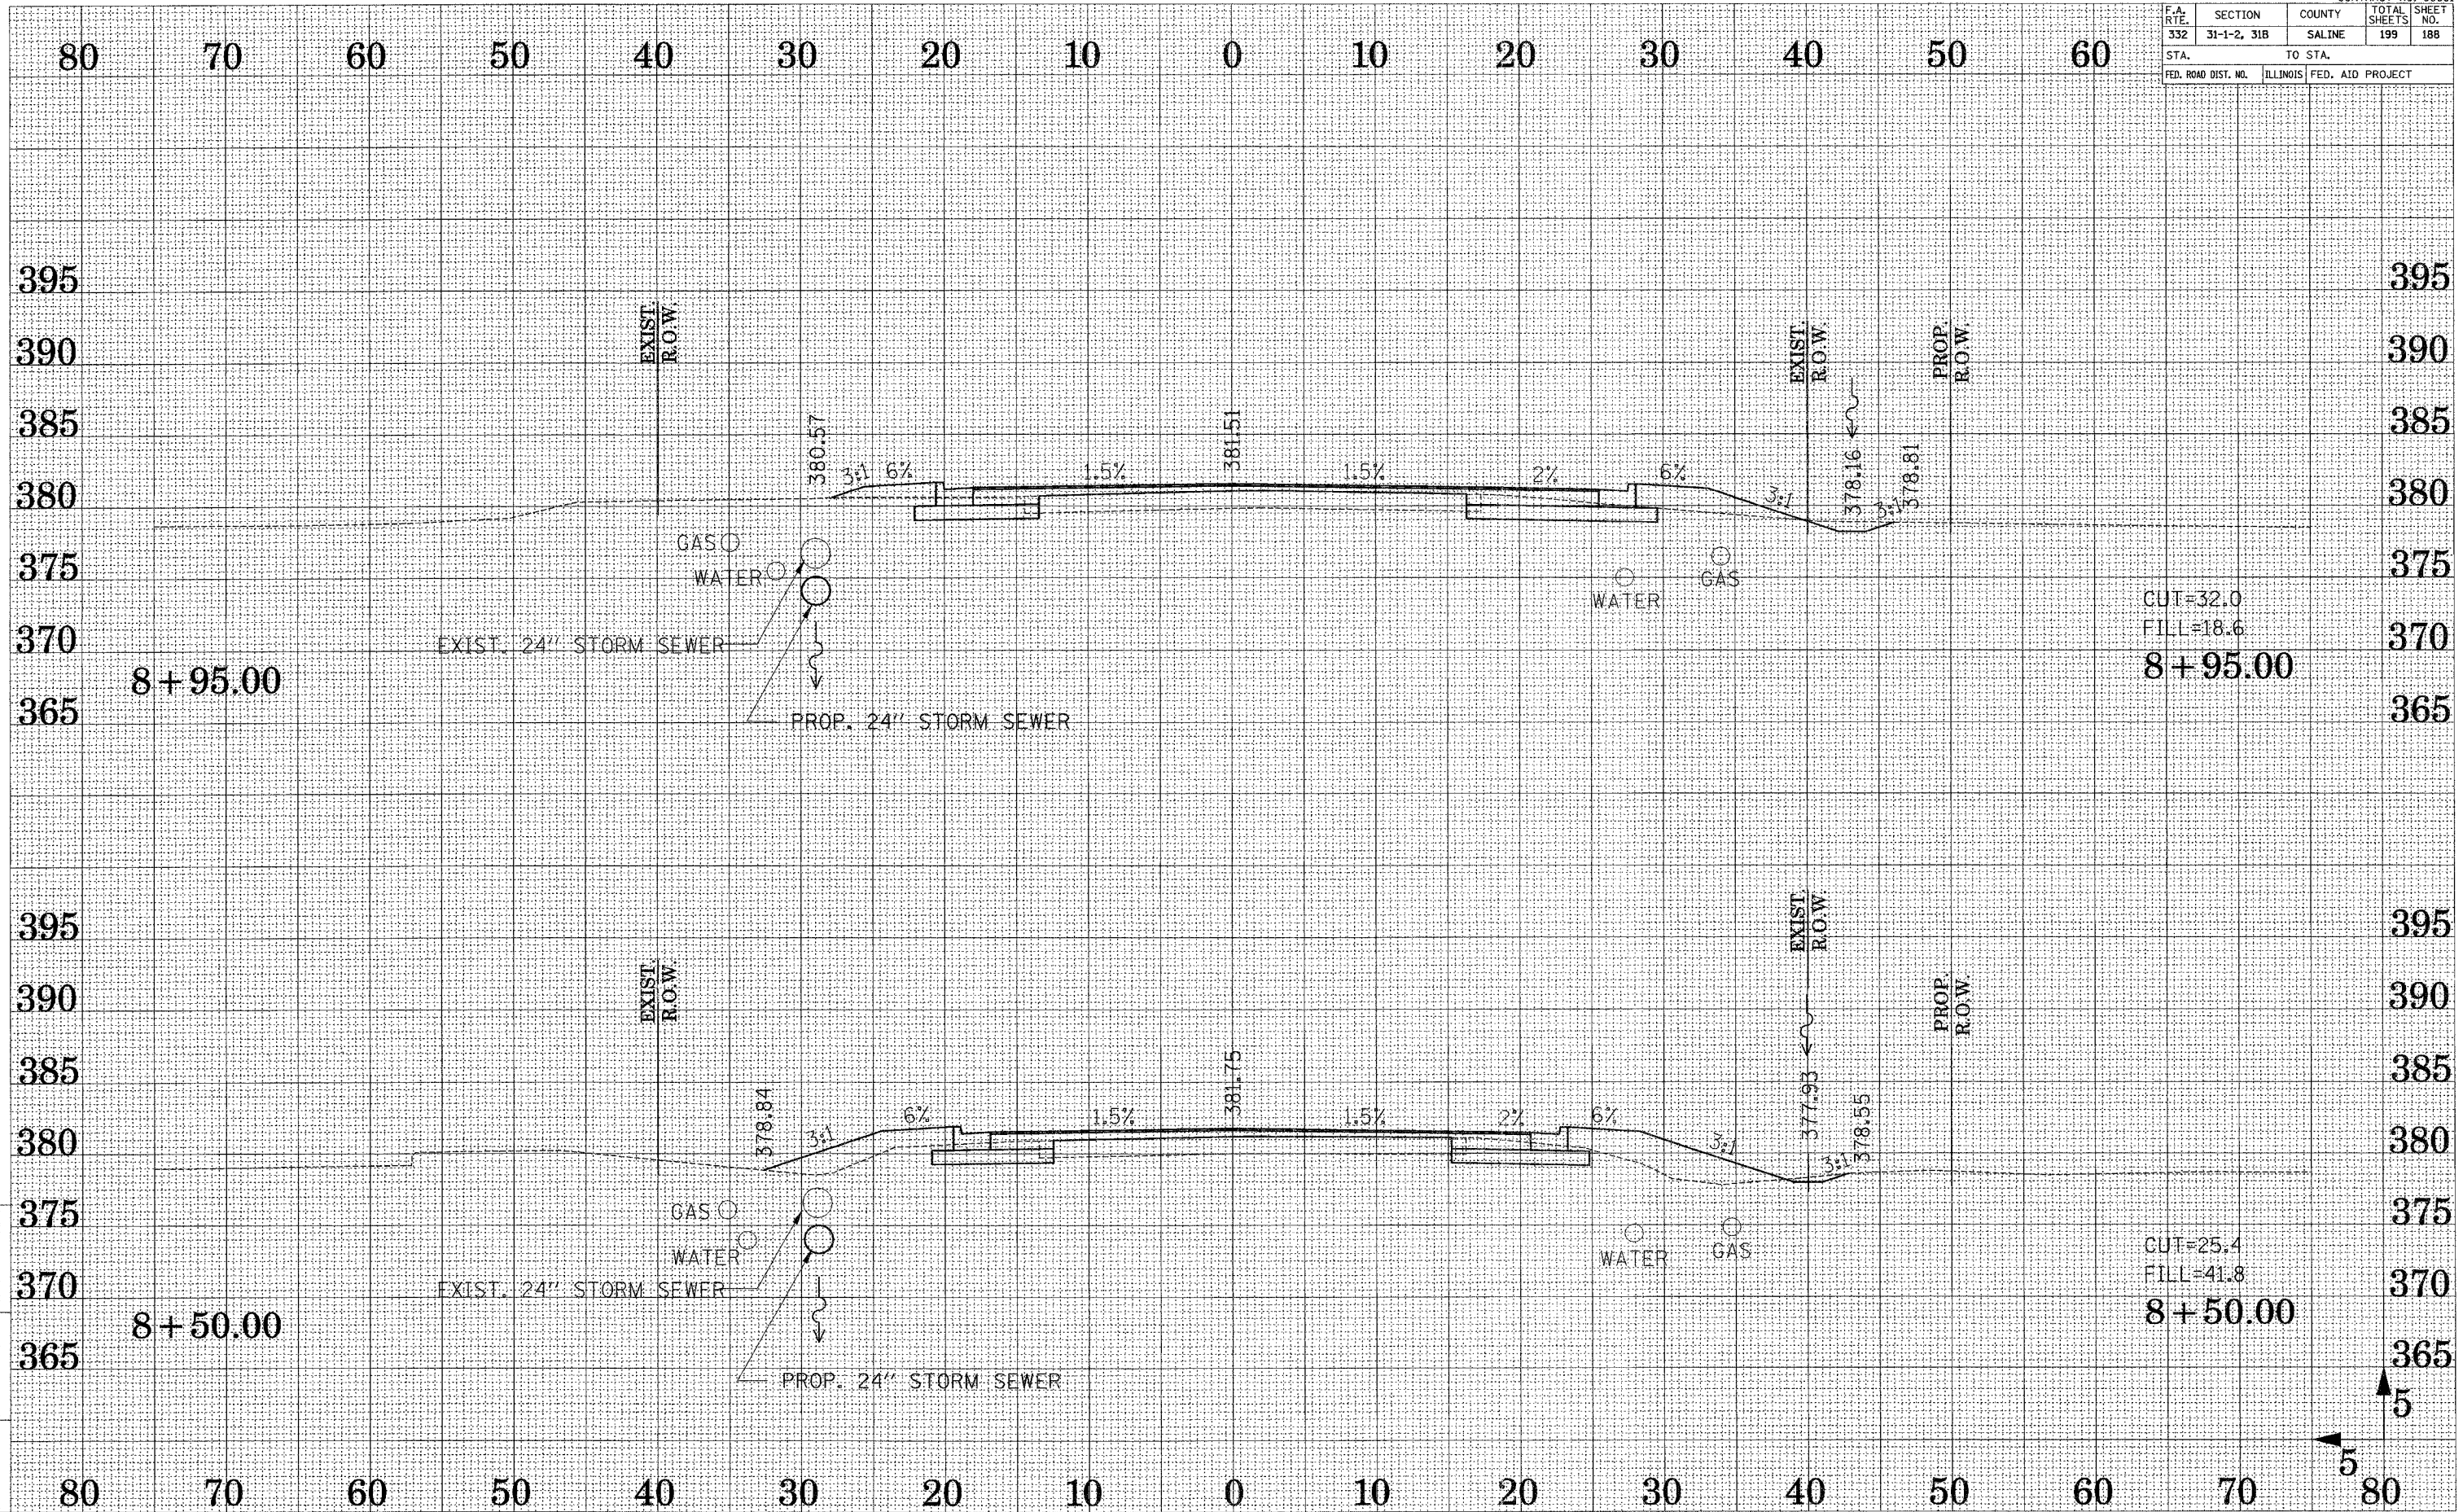

DRAWN BY: JHE
CHECKED BY: DJB

Reference Files
Active File
2607-3262-4.dgn

CUT=32.0
FILL=18.6
8+95.00

CUT=25.4
FILL=41.8
8+50.00