



F.A. RTE.	SECTION	COUNTY	TOTAL SHEETS	SHEET NO.
332	31-1-2, 31B	SALINE	199	189
STA.		TO STA.		
FED. ROAD DIST. NO.		ILLINOIS	FED. AID PROJECT	

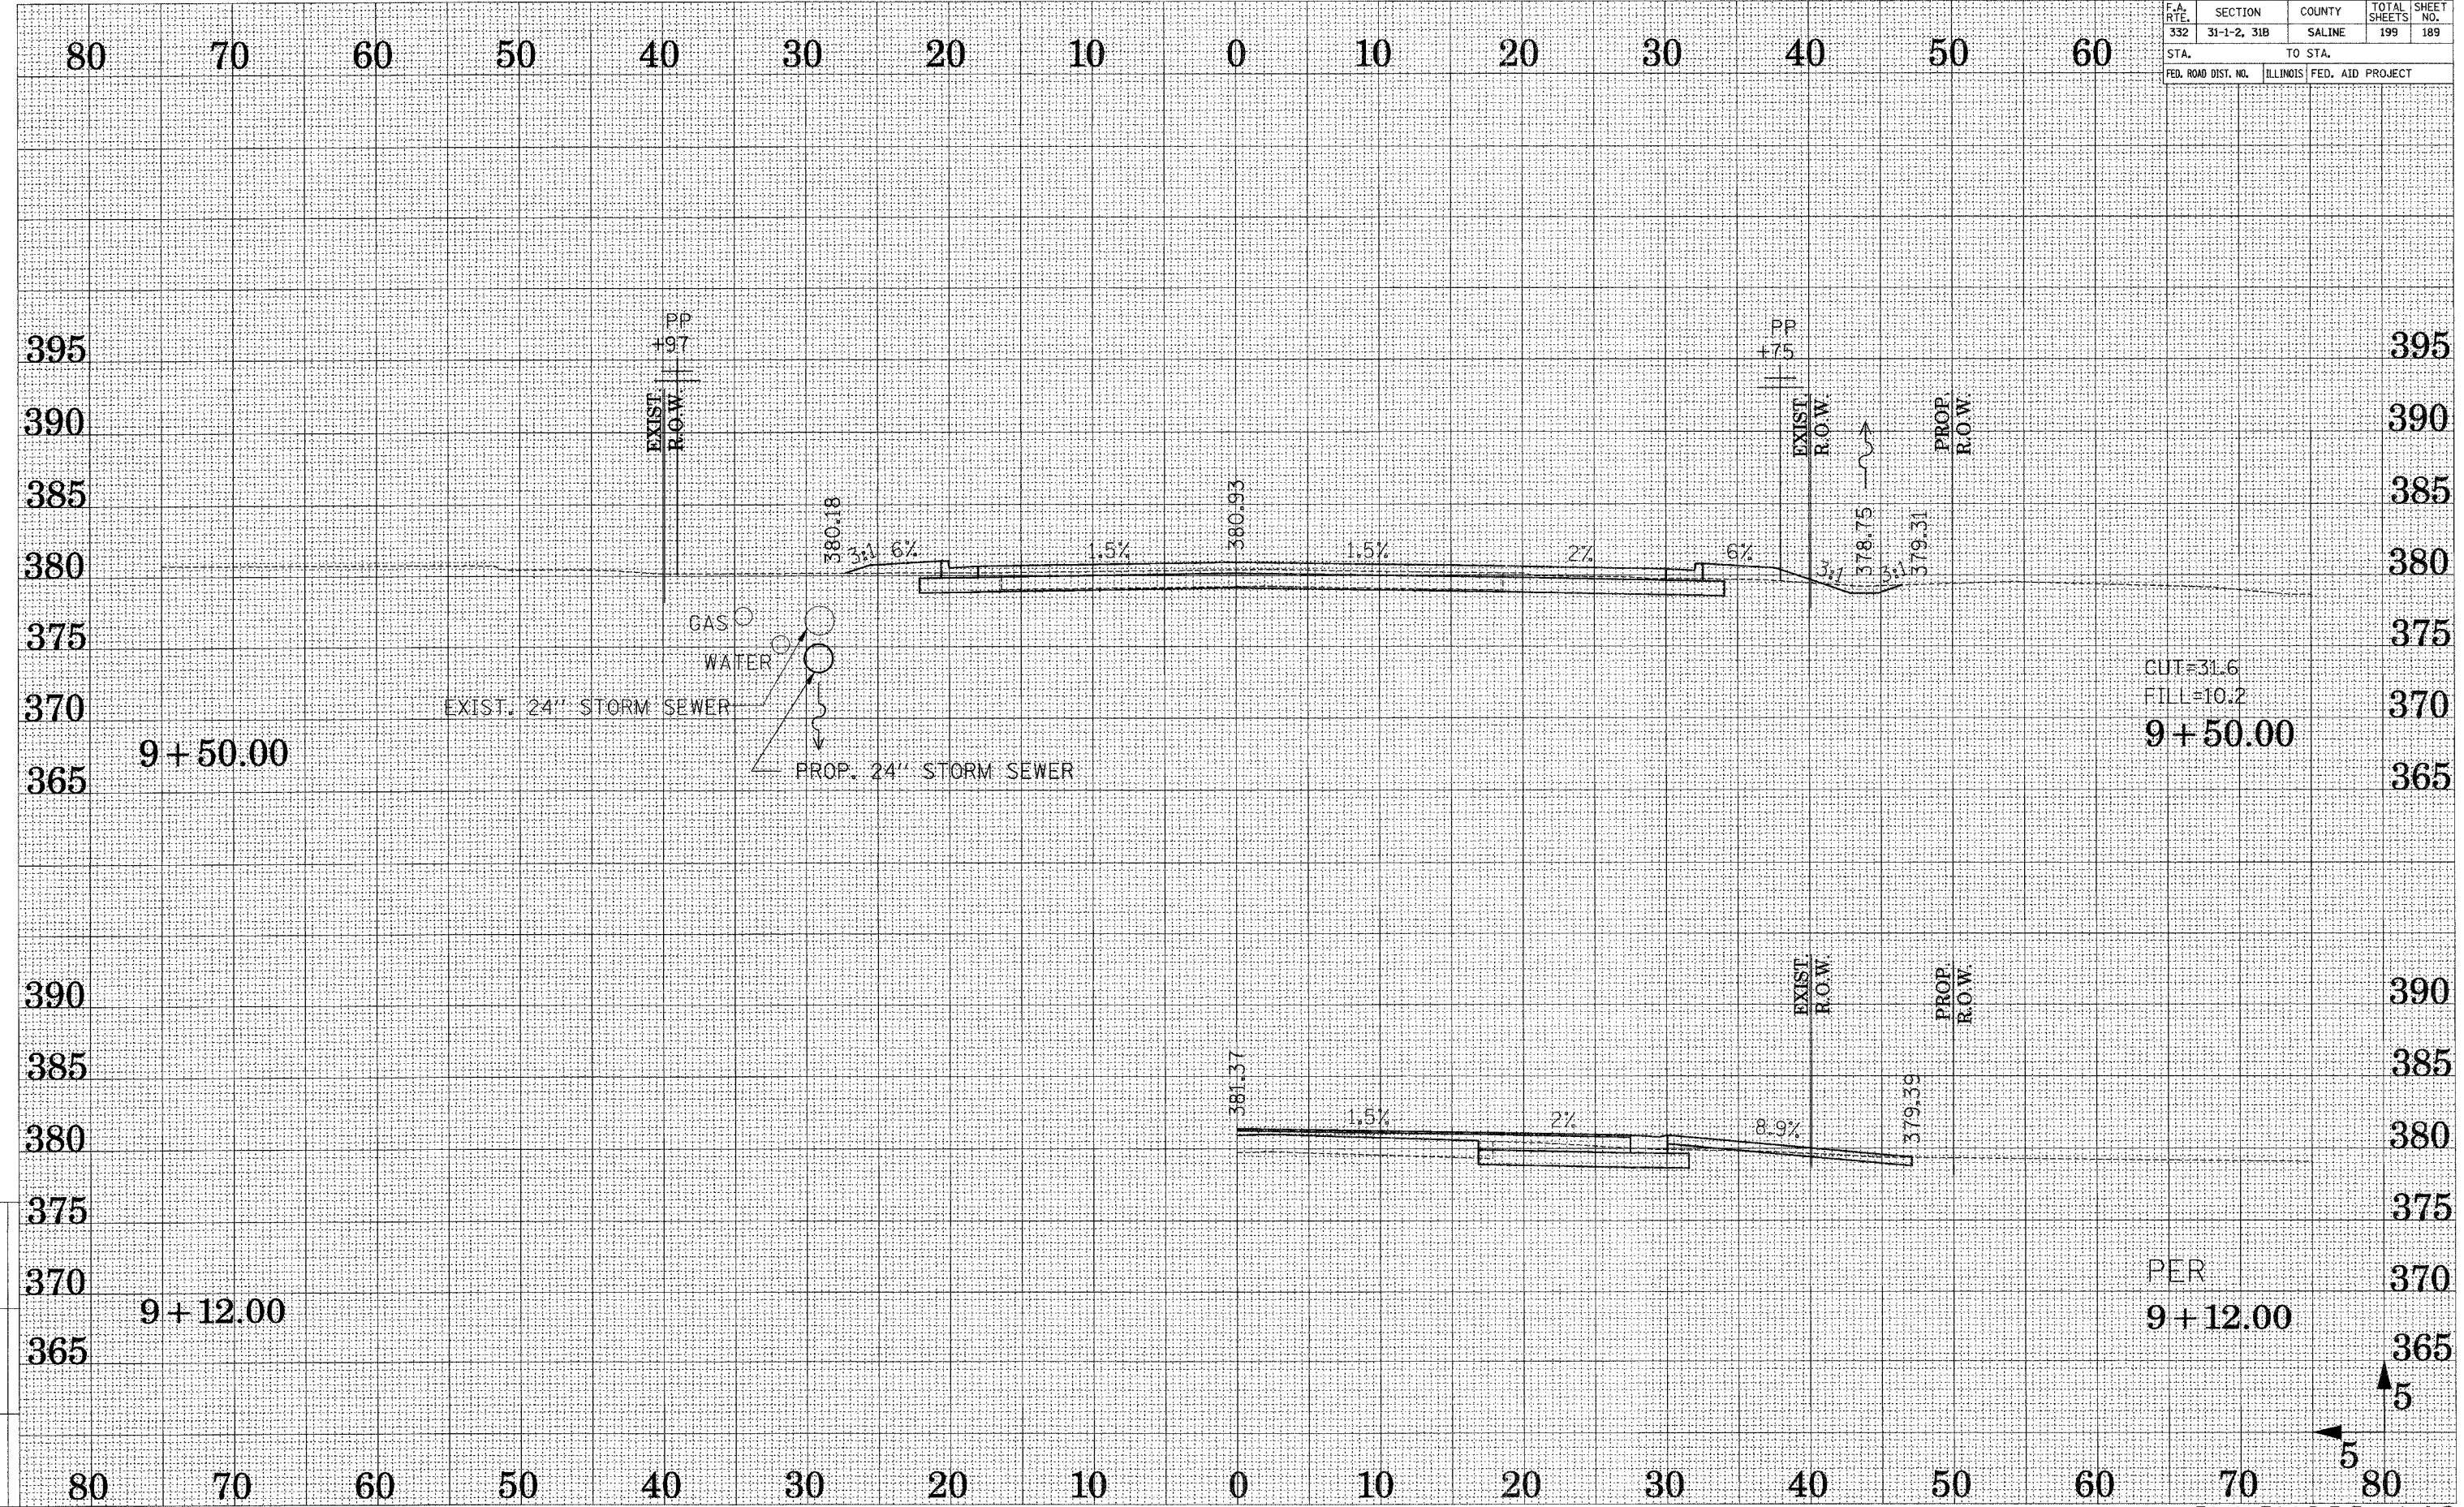

CUT=31.6  
 FILL=10.2  
 9+50.00

PER  
 9+12.00

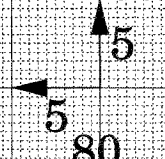

DRAWN BY ...  
 CHECKED BY ...

Reference Files  
 Active Files