


F.A. RTE.	SECTION	COUNTY	TOTAL SHEETS	SHEET NO.
332	31-1-2, 31B	SALINE	199	190
STA.		TO STA.		
FED. ROAD DIST. NO.		ILLINOIS	FED. AID PROJECT	

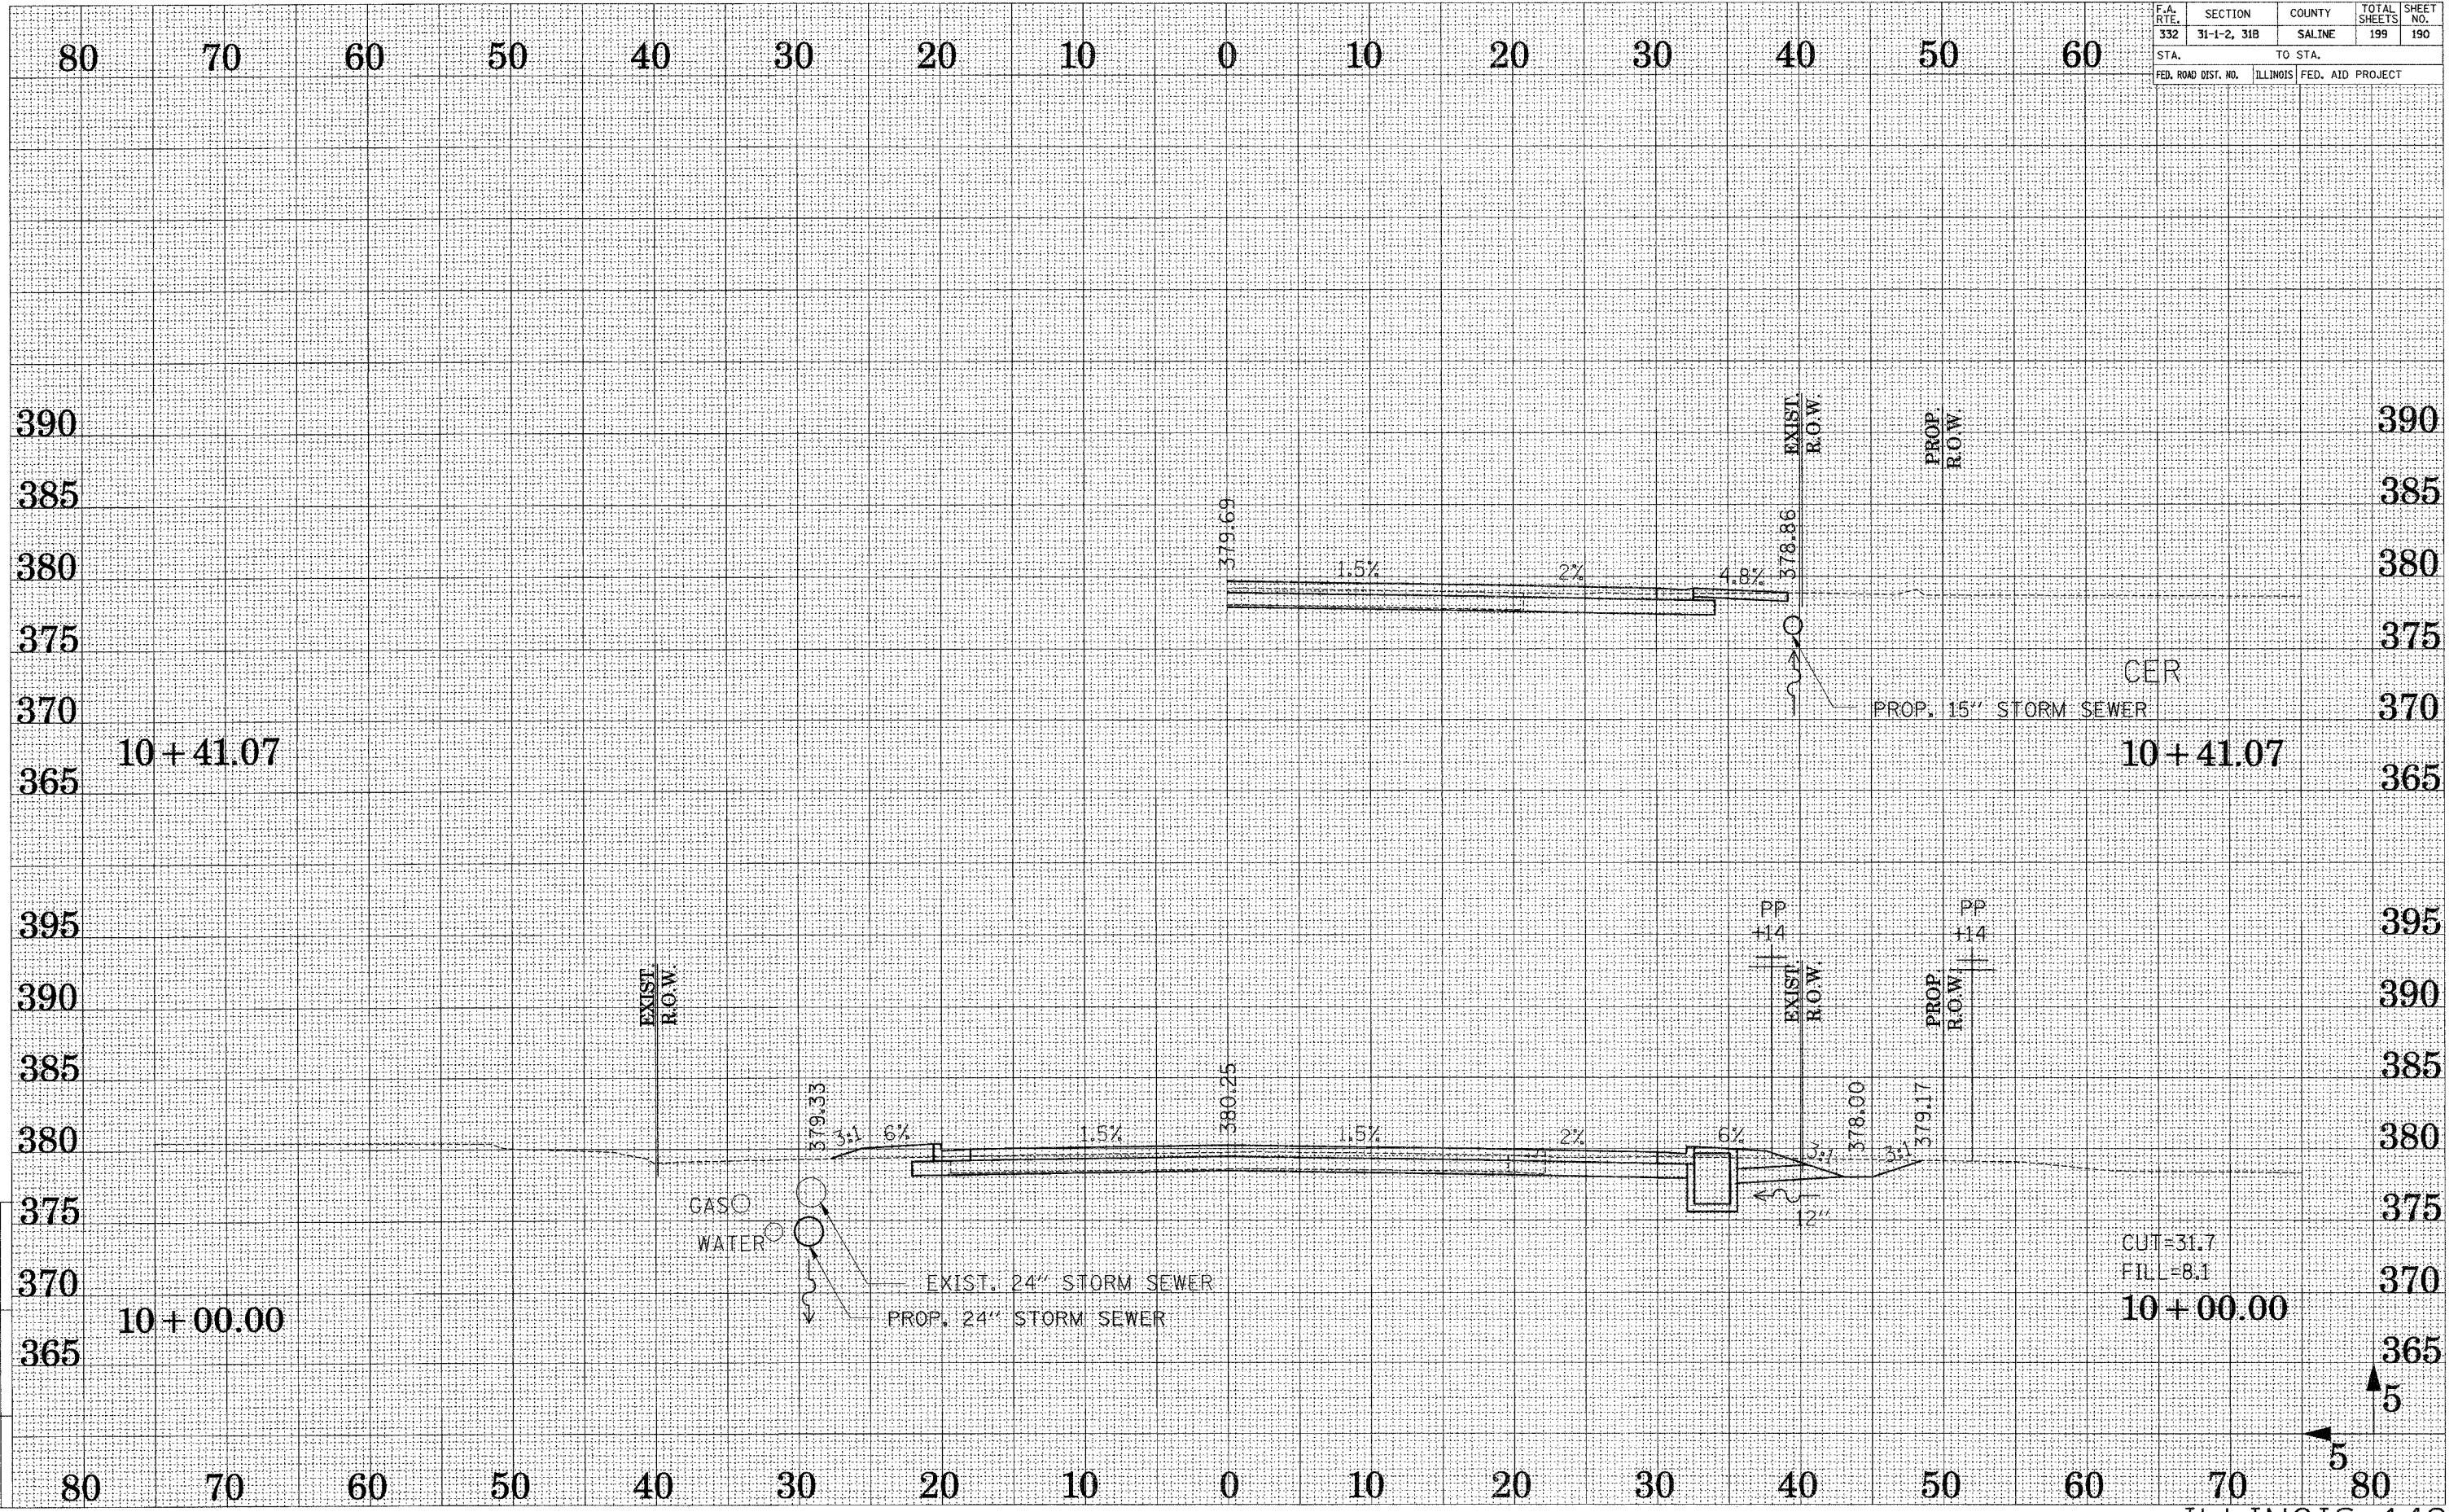

DRAWN BY --JDL--
CHECKED BY --DJB--

ACTIVE FILE: 2803-35264.dgn
REFERENCE FILE:

CUT=31.7
FIL=8.1
10+00.00