


F.A. RTE.	SECTION	COUNTY	TOTAL SHEETS	SHEET NO.
332	31-1-2, 31B	SALINE	199	191
STA.		TO STA.		
FED. ROAD DIST. NO.		ILLINOIS	FED. AID PROJECT	

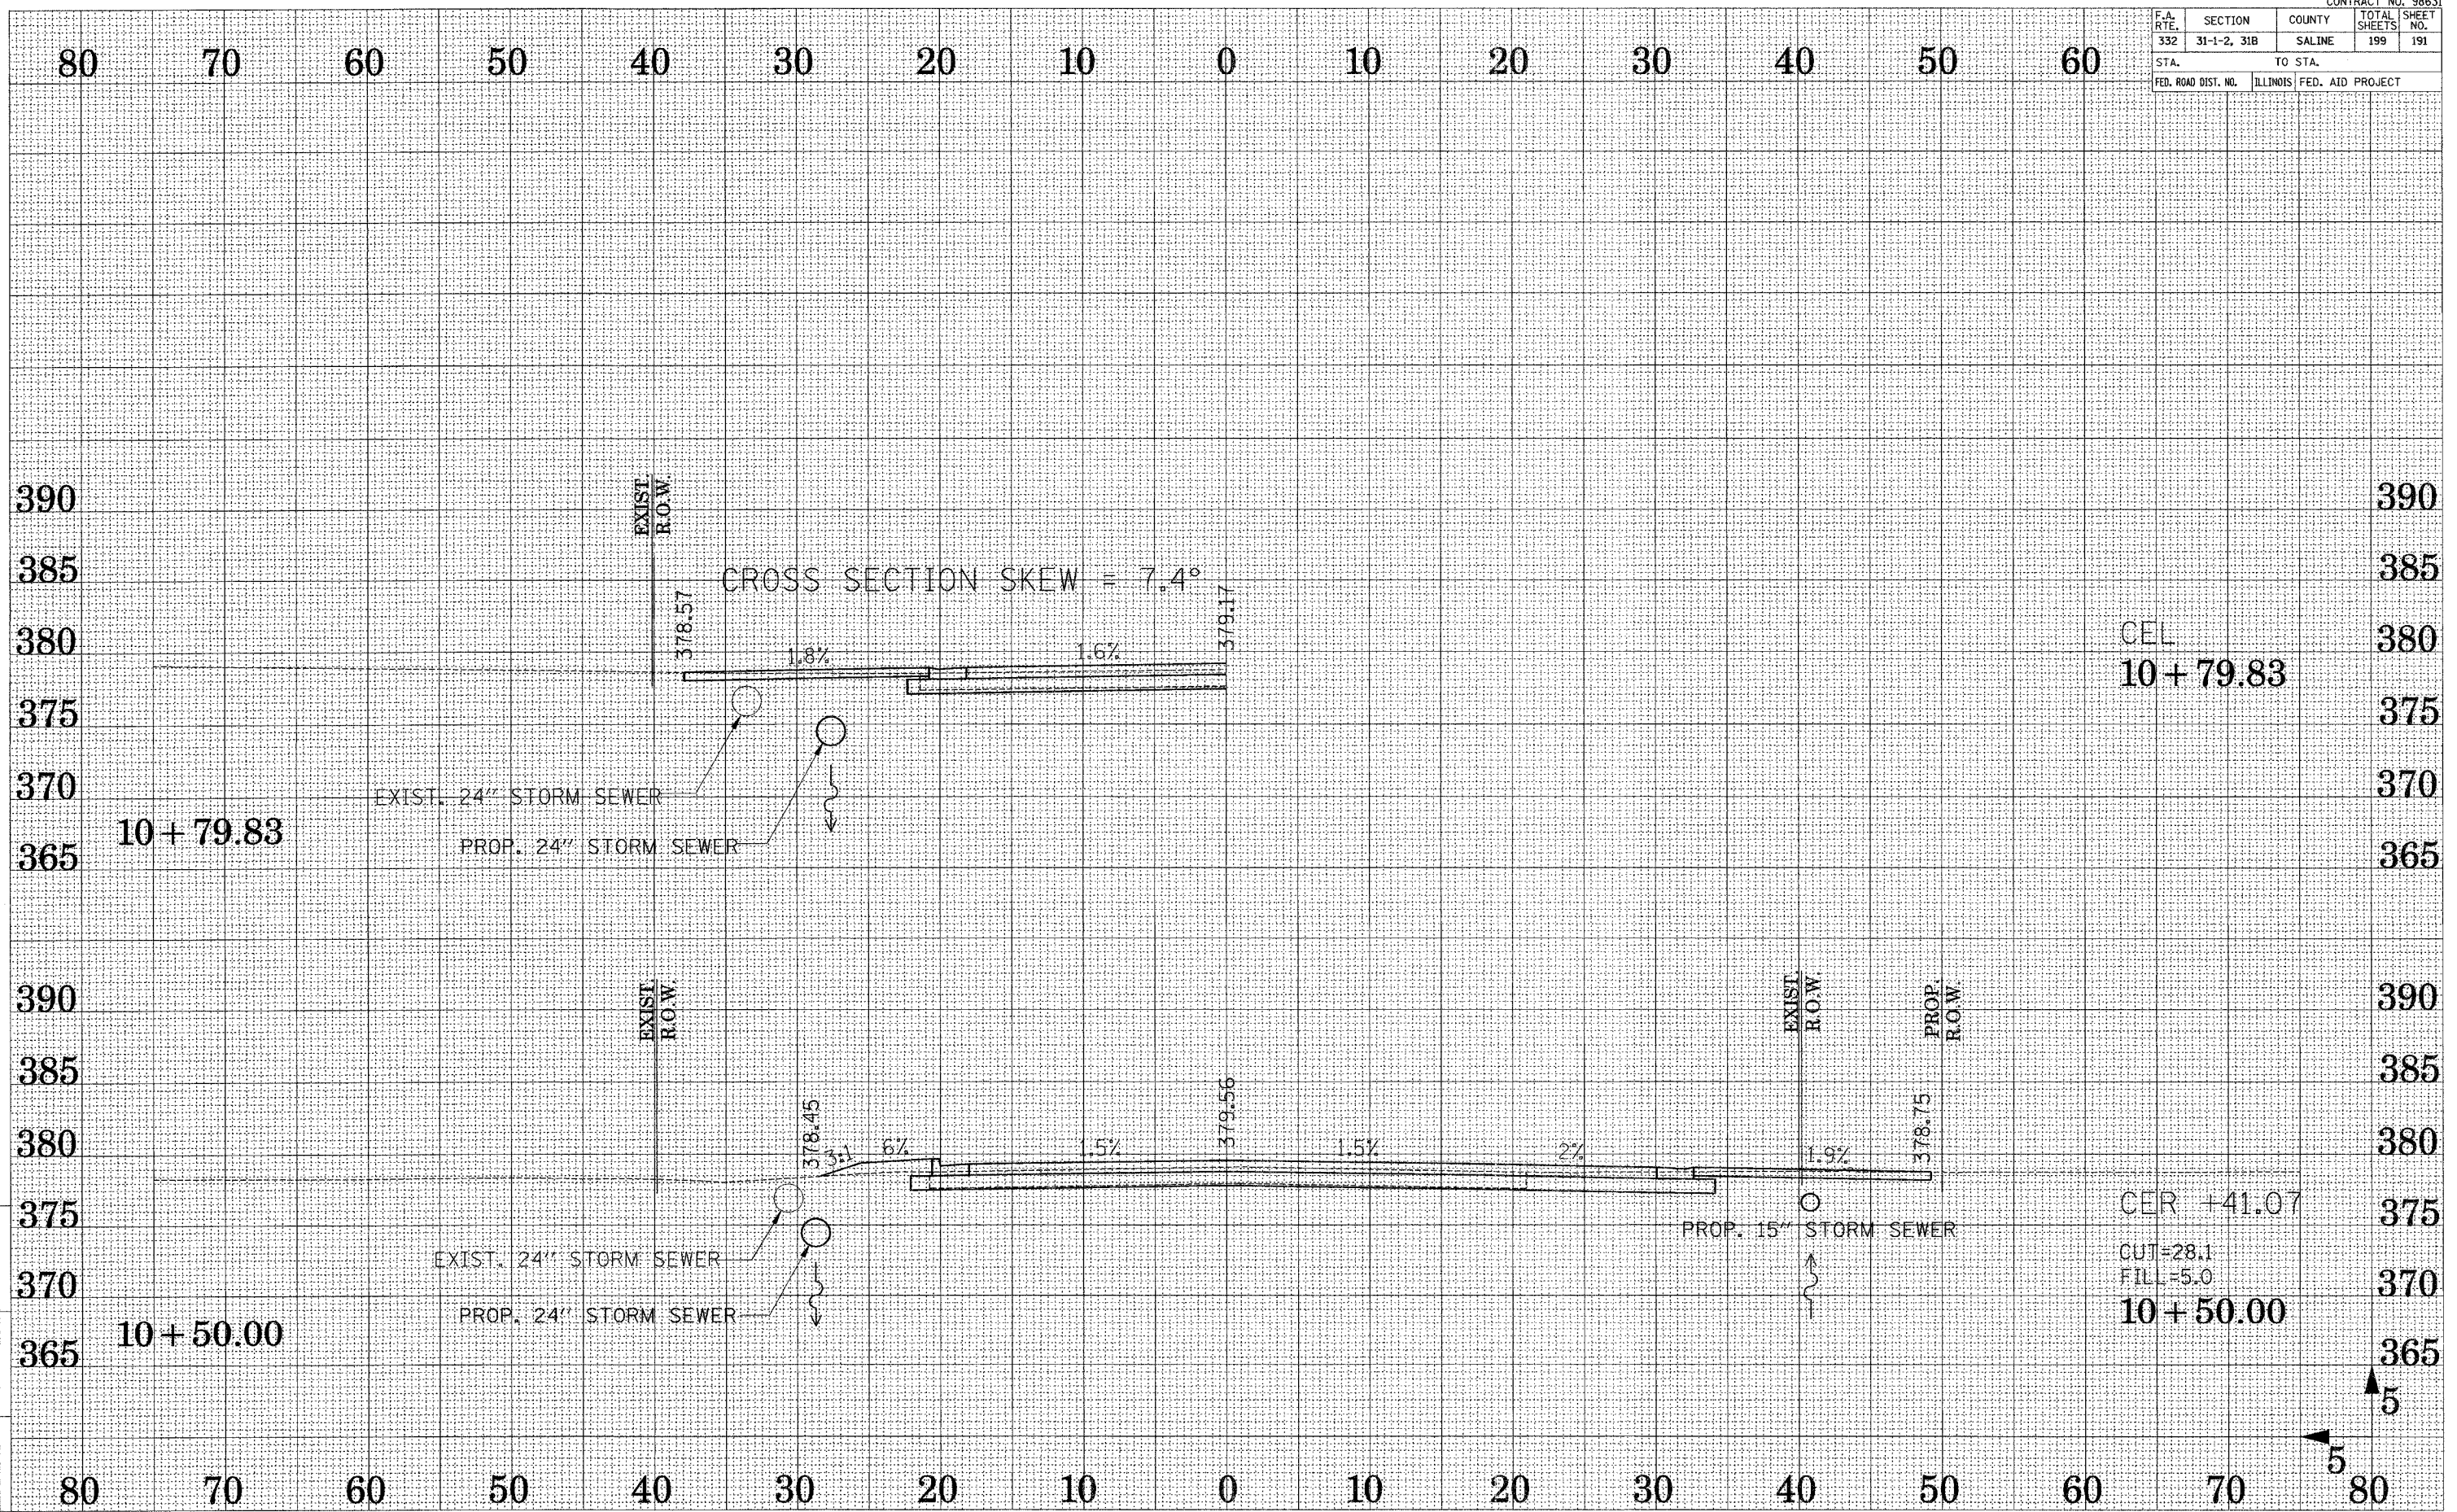

DRAWN BY: JUB  
CHECKED BY: DJB

Active File: x:\03-2526-1.dgn  
Reference Files: