


F.A. RTE.	SECTION	COUNTY	TOTAL SHEETS	SHEET NO.
332	31-1-2, 31B	SALINE	199	193
STA.		TO STA.		
FED. ROAD DIST. NO.		ILLINOIS FED. AID PROJECT		

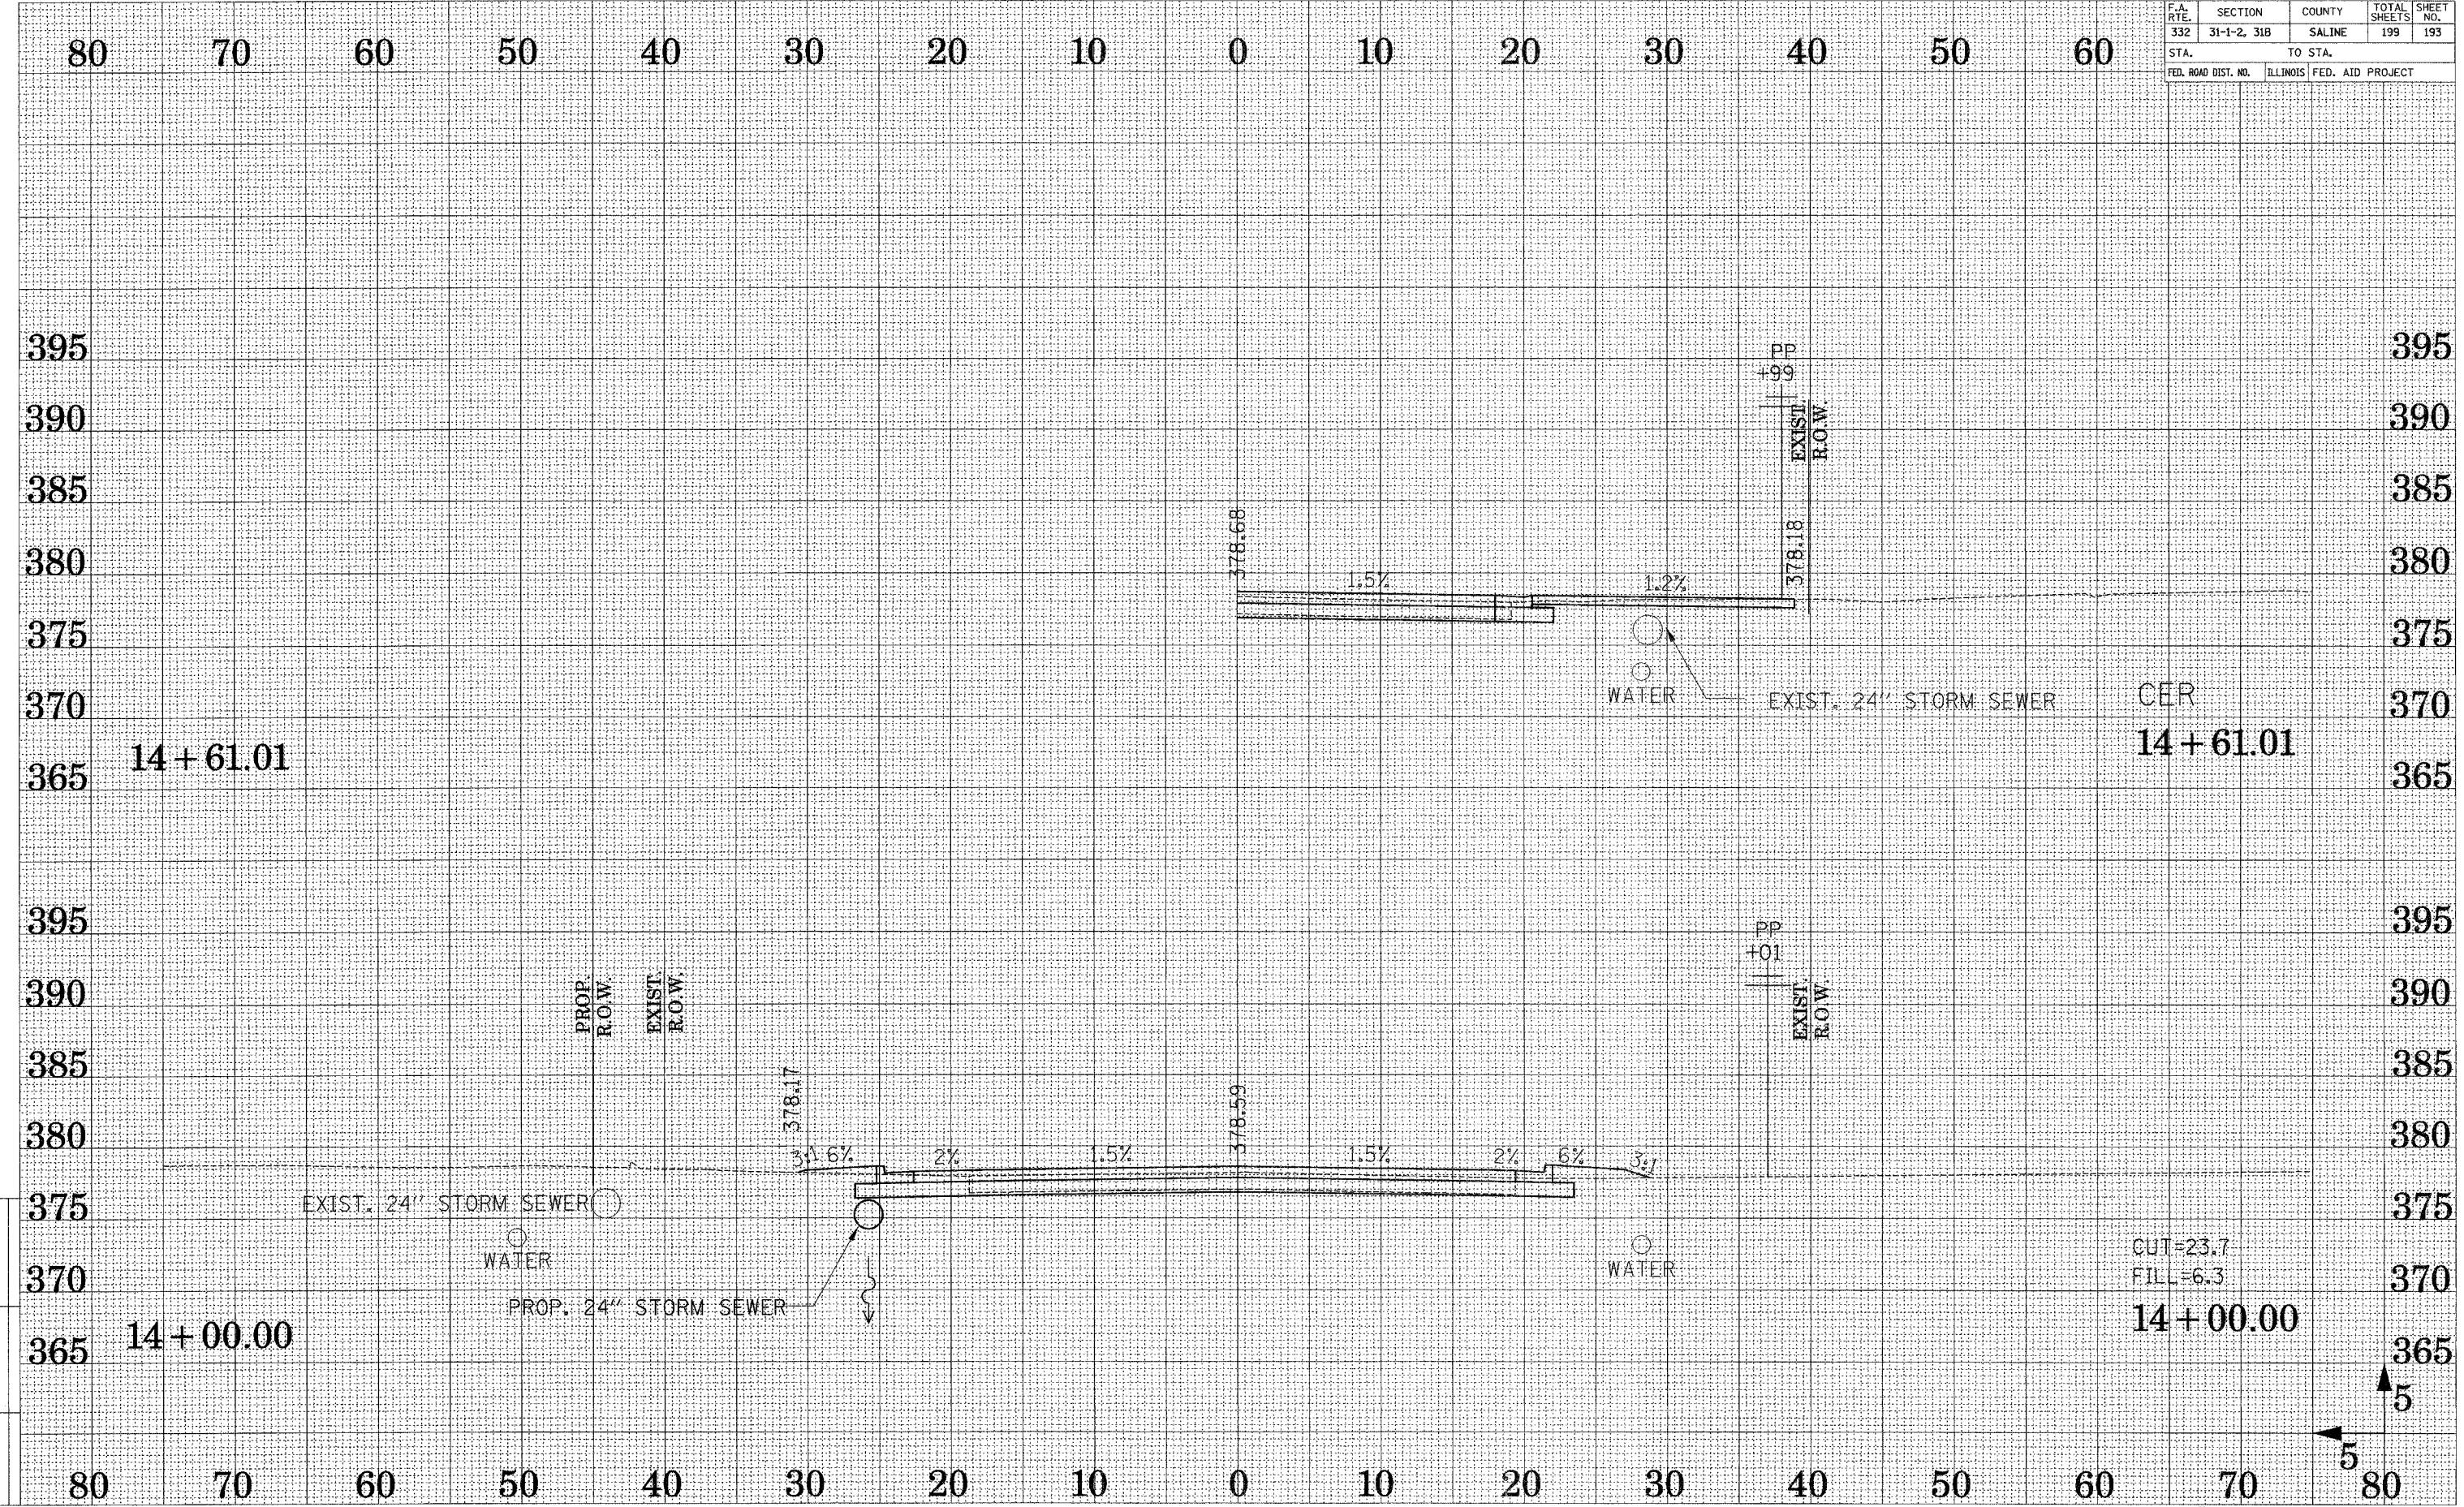

DRAWN BY: JUD
 CHECKED BY: DJE

Reference Files
 Active Files
 X:\03-35262.dgn

CUT=23.7
 FILL=6.3
 14+00.00