


F.A. R.T.E.	SECTION	COUNTY	TOTAL SHEETS	SHEET NO.
332	31-1-2, 31B	SALINE	199	194
STA.		TO STA.		
FED. ROAD DIST. NO.		ILLINOIS	FED. AID PROJECT	

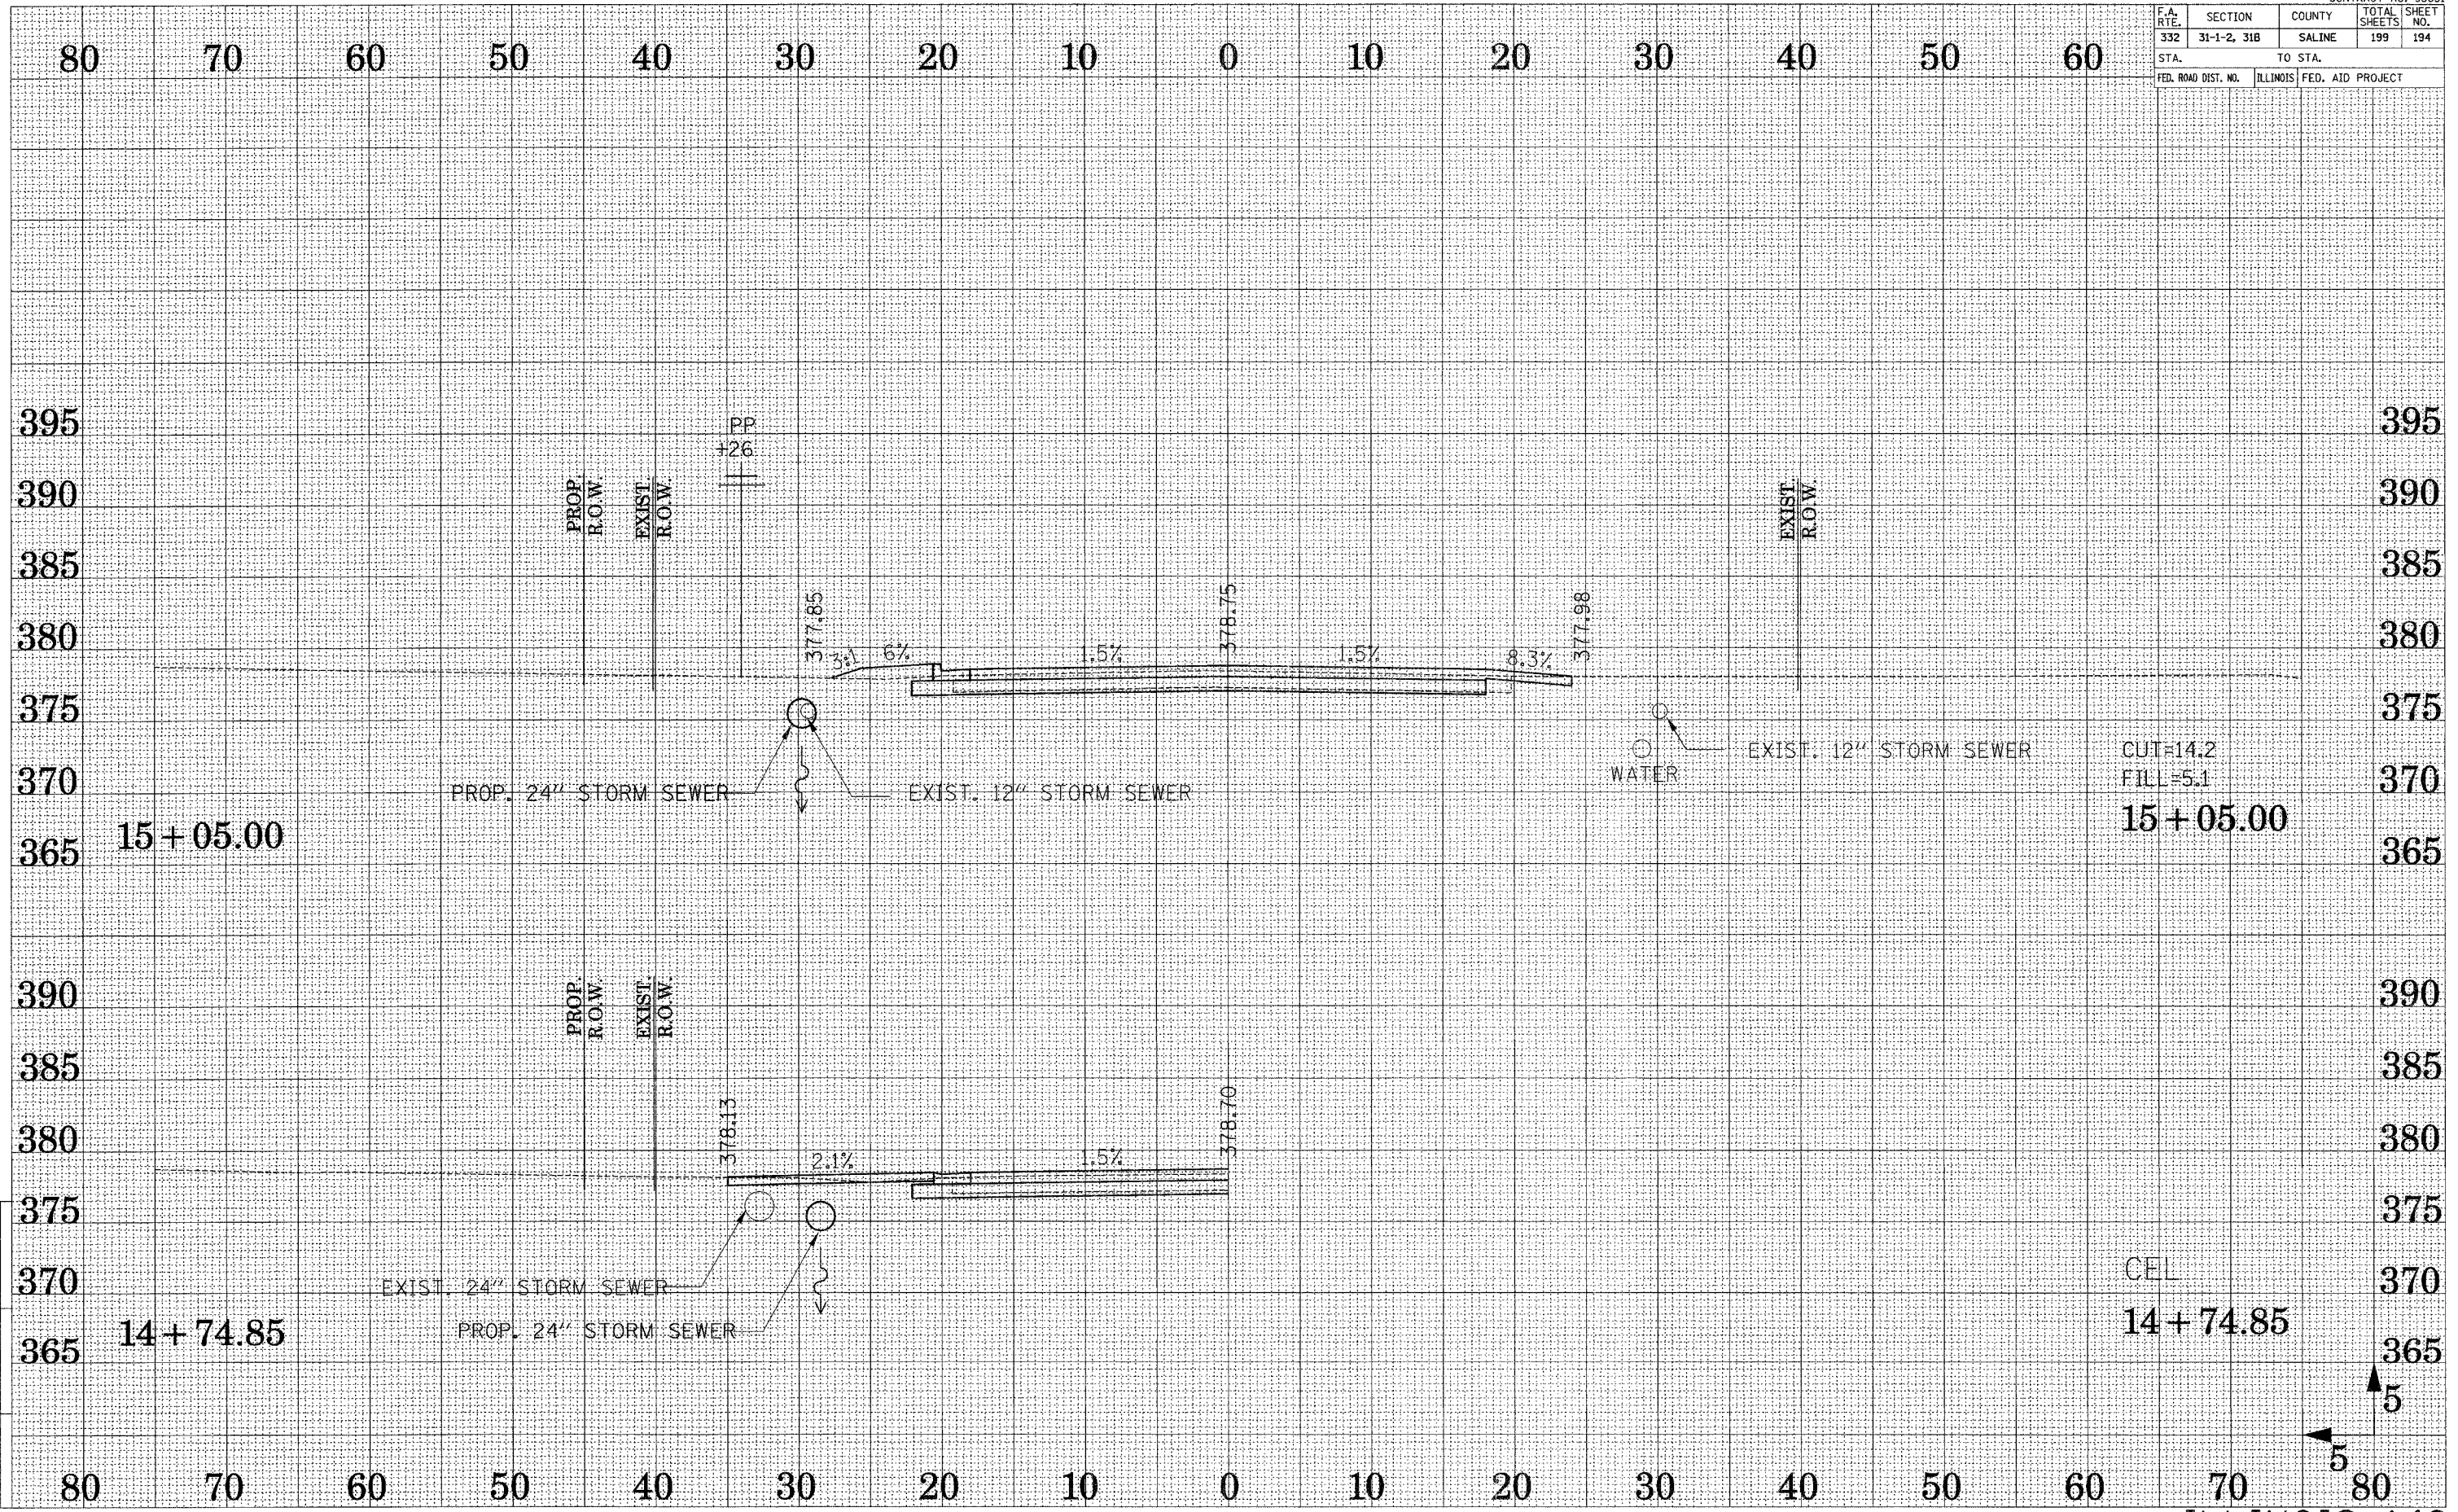

DRAWN BY ...SUB...
CHECKED BY ...DUB...

ACTIVE FILE:
X:\01_352604.DGN

CUT=14.2
FILL=5.1
15+05.00

CEL
14+74.85