


F.A. RTE.	SECTION	COUNTY	TOTAL SHEETS	SHEET NO.
332	31-1-2, 31B	SALINE	199	195
STA.		TO STA.		
FED. ROAD DIST. NO.		ILLINOIS FED. AID PROJECT		

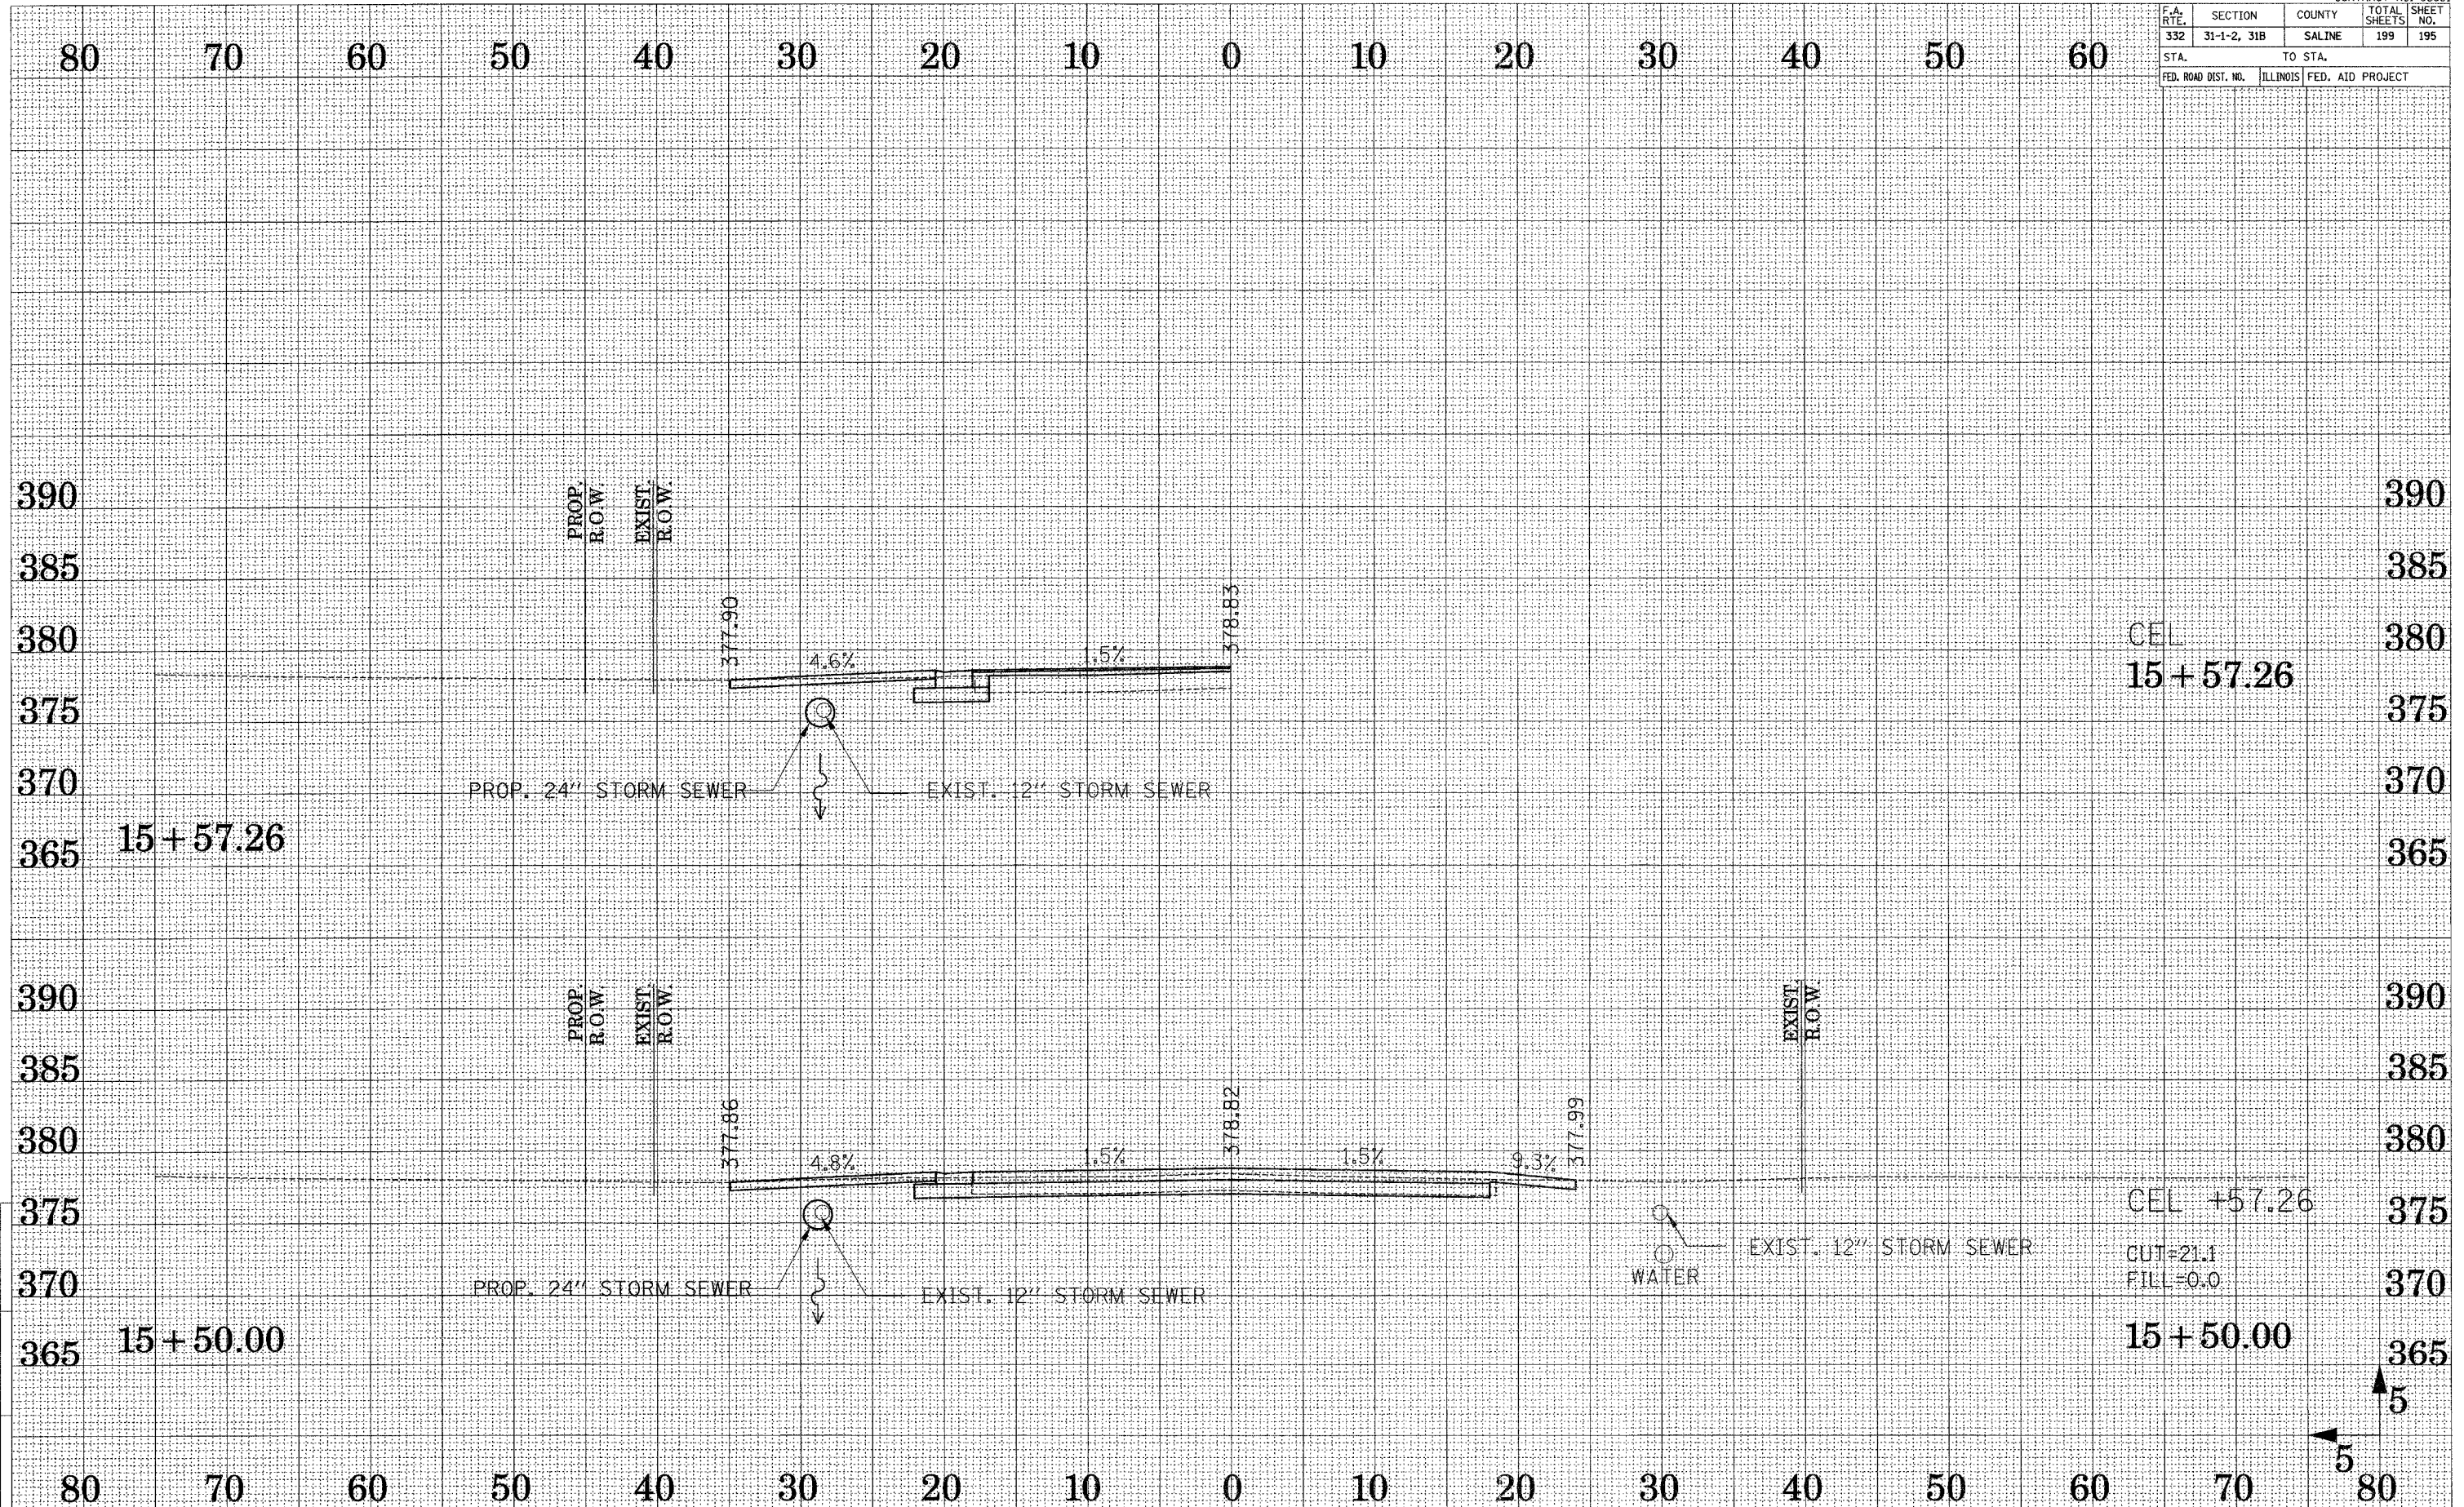

CEL
15 + 57.26

CEL +57.26

CUT=21.1
FILL=0.0

15 + 50.00

DRAWN BY ...
CHECKED BY ...

Reference Files:
X:\01-32654.dgn