


F.A. RTE.	SECTION	COUNTY	TOTAL SHEETS	SHEET NO.
332	31-1-2, 31B	SALINE	199	196
STA.		TO STA.		
FED. ROAD DIST. NO.		ILLINOIS	FED. AID PROJECT	

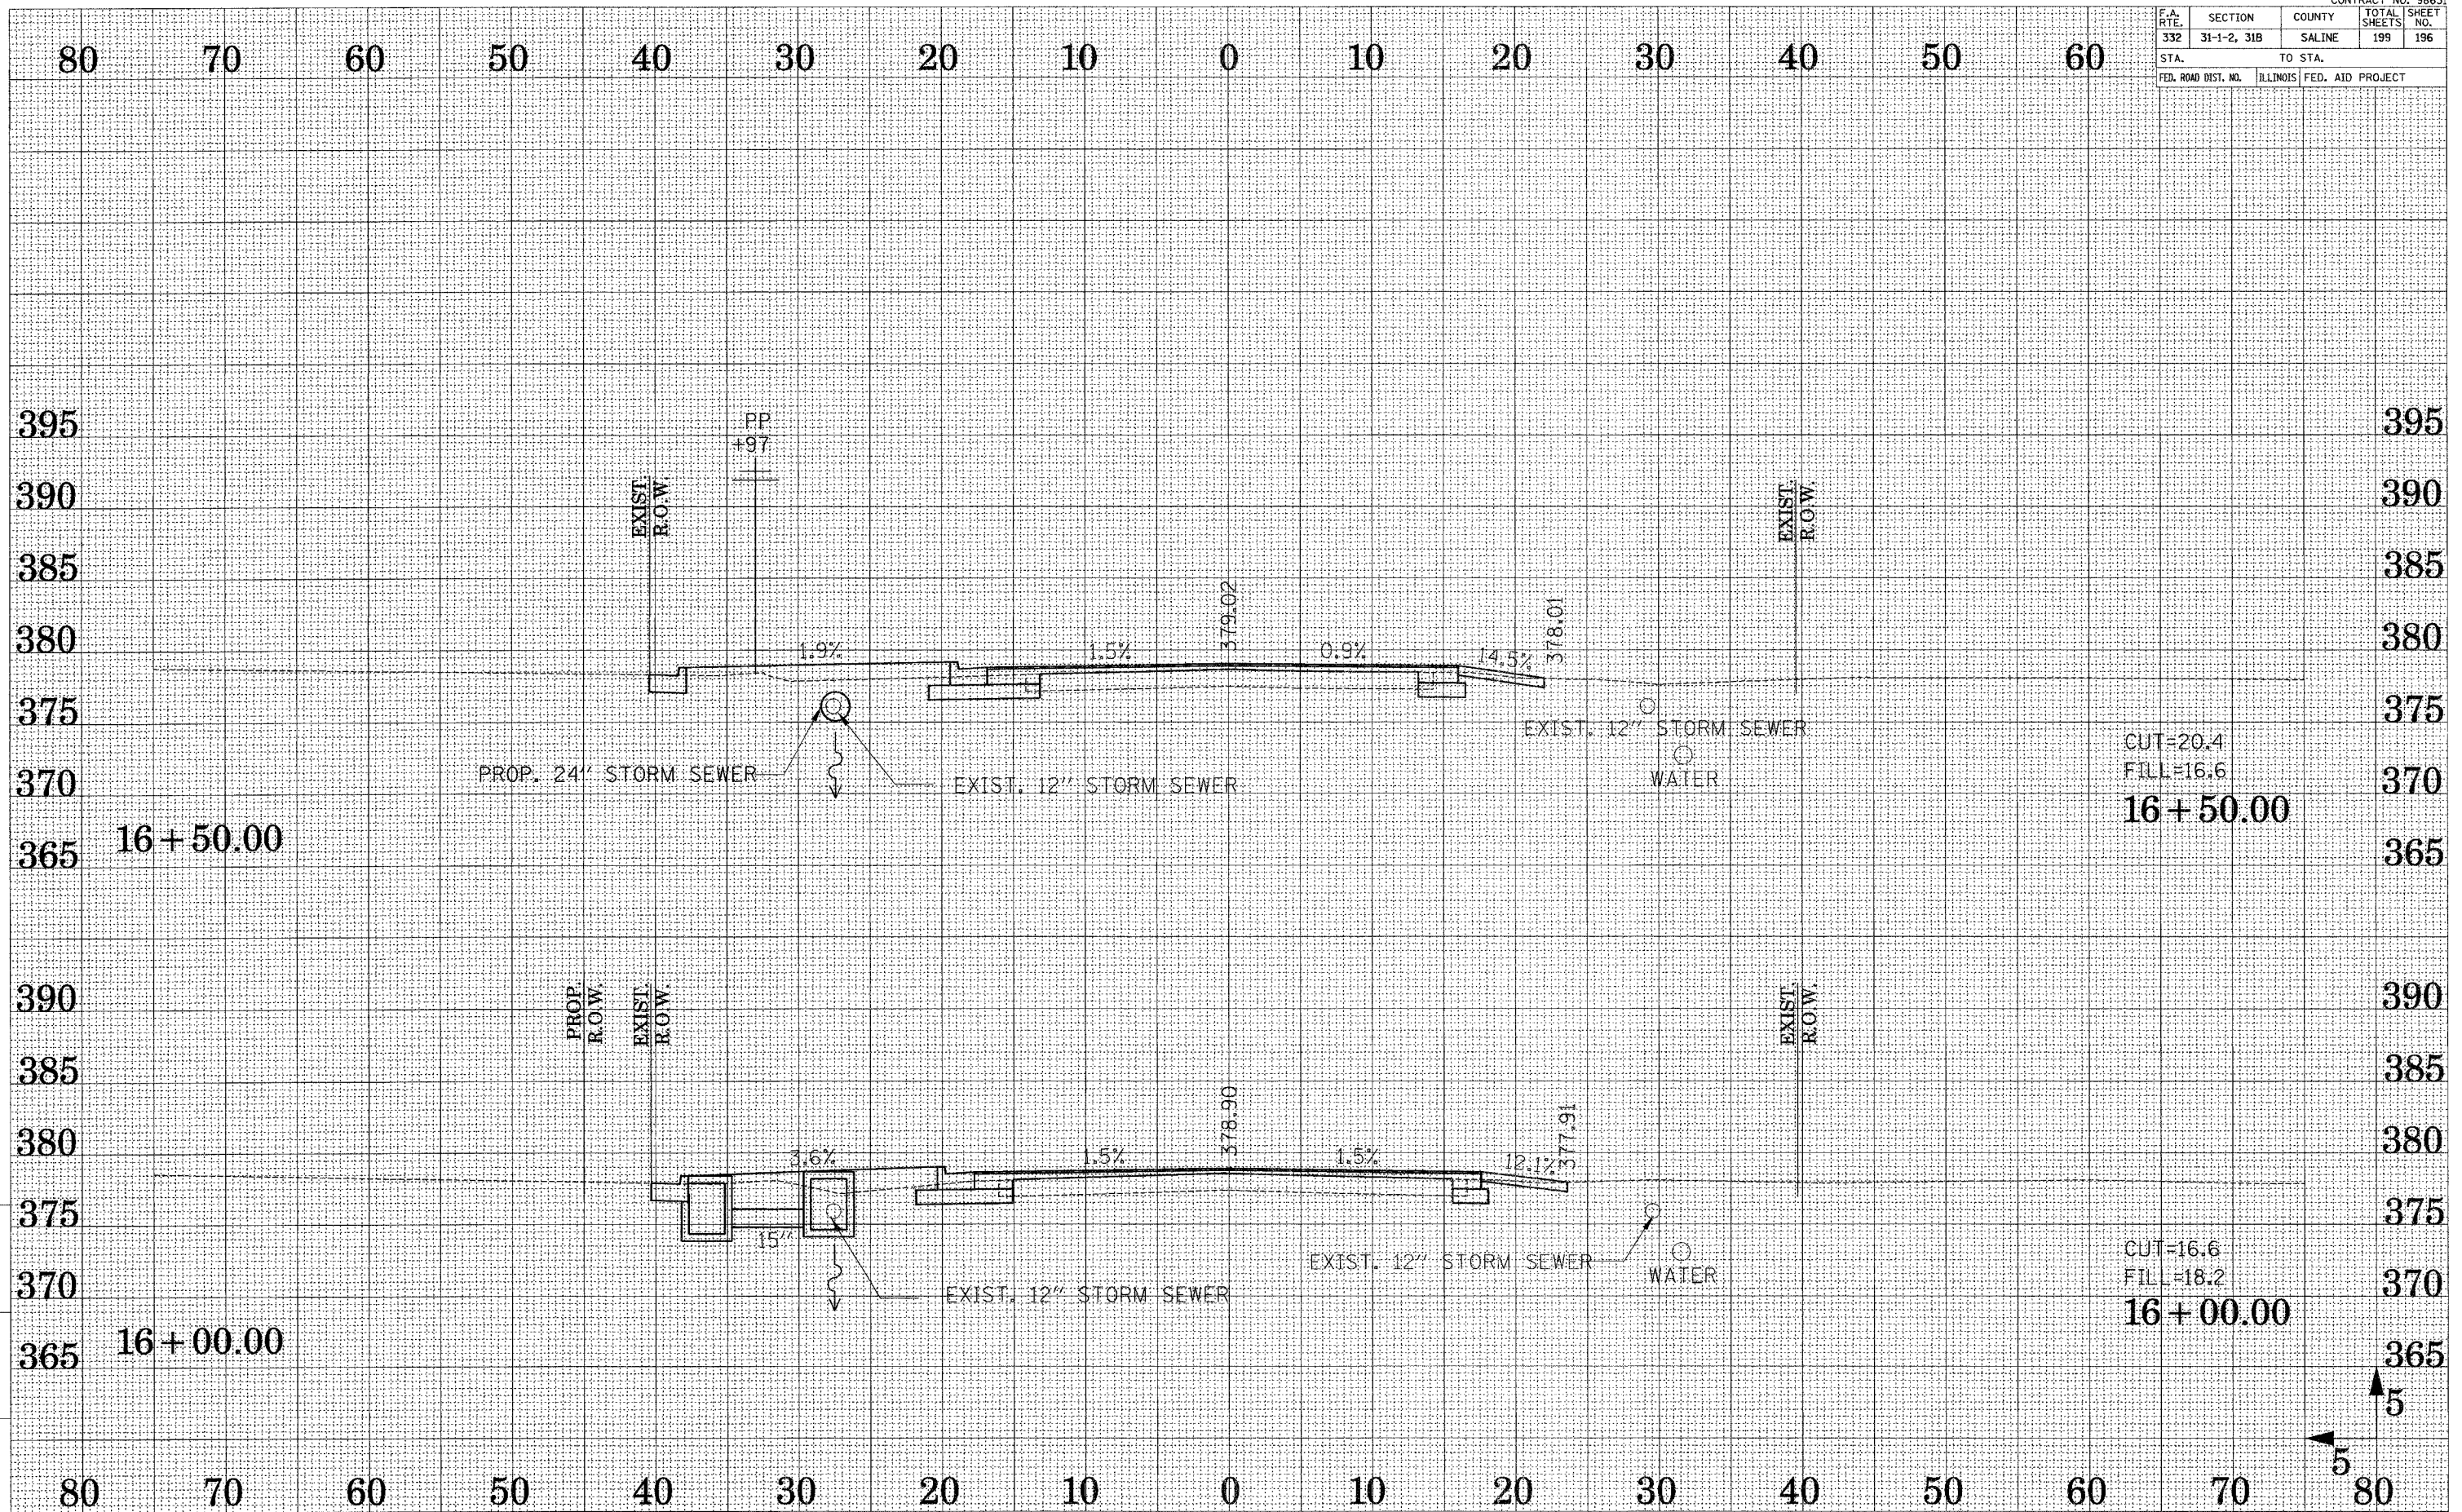

DRAWN BY ...
CHECKED BY ...

Reference Files
ACTIVE FILES
X:\02_2025\...

CUT=20.4
FILL=16.6
16+50.00

CUT=16.6
FILL=18.2
16+00.00