


F.A. RTE.	SECTION	COUNTY	TOTAL SHEETS	SHEET NO.
332	31-1-2, 31B	SALINE	199	197
STA.		TO STA.		
FED. ROAD DIST. NO.		ILLINOIS FED. AID PROJECT		

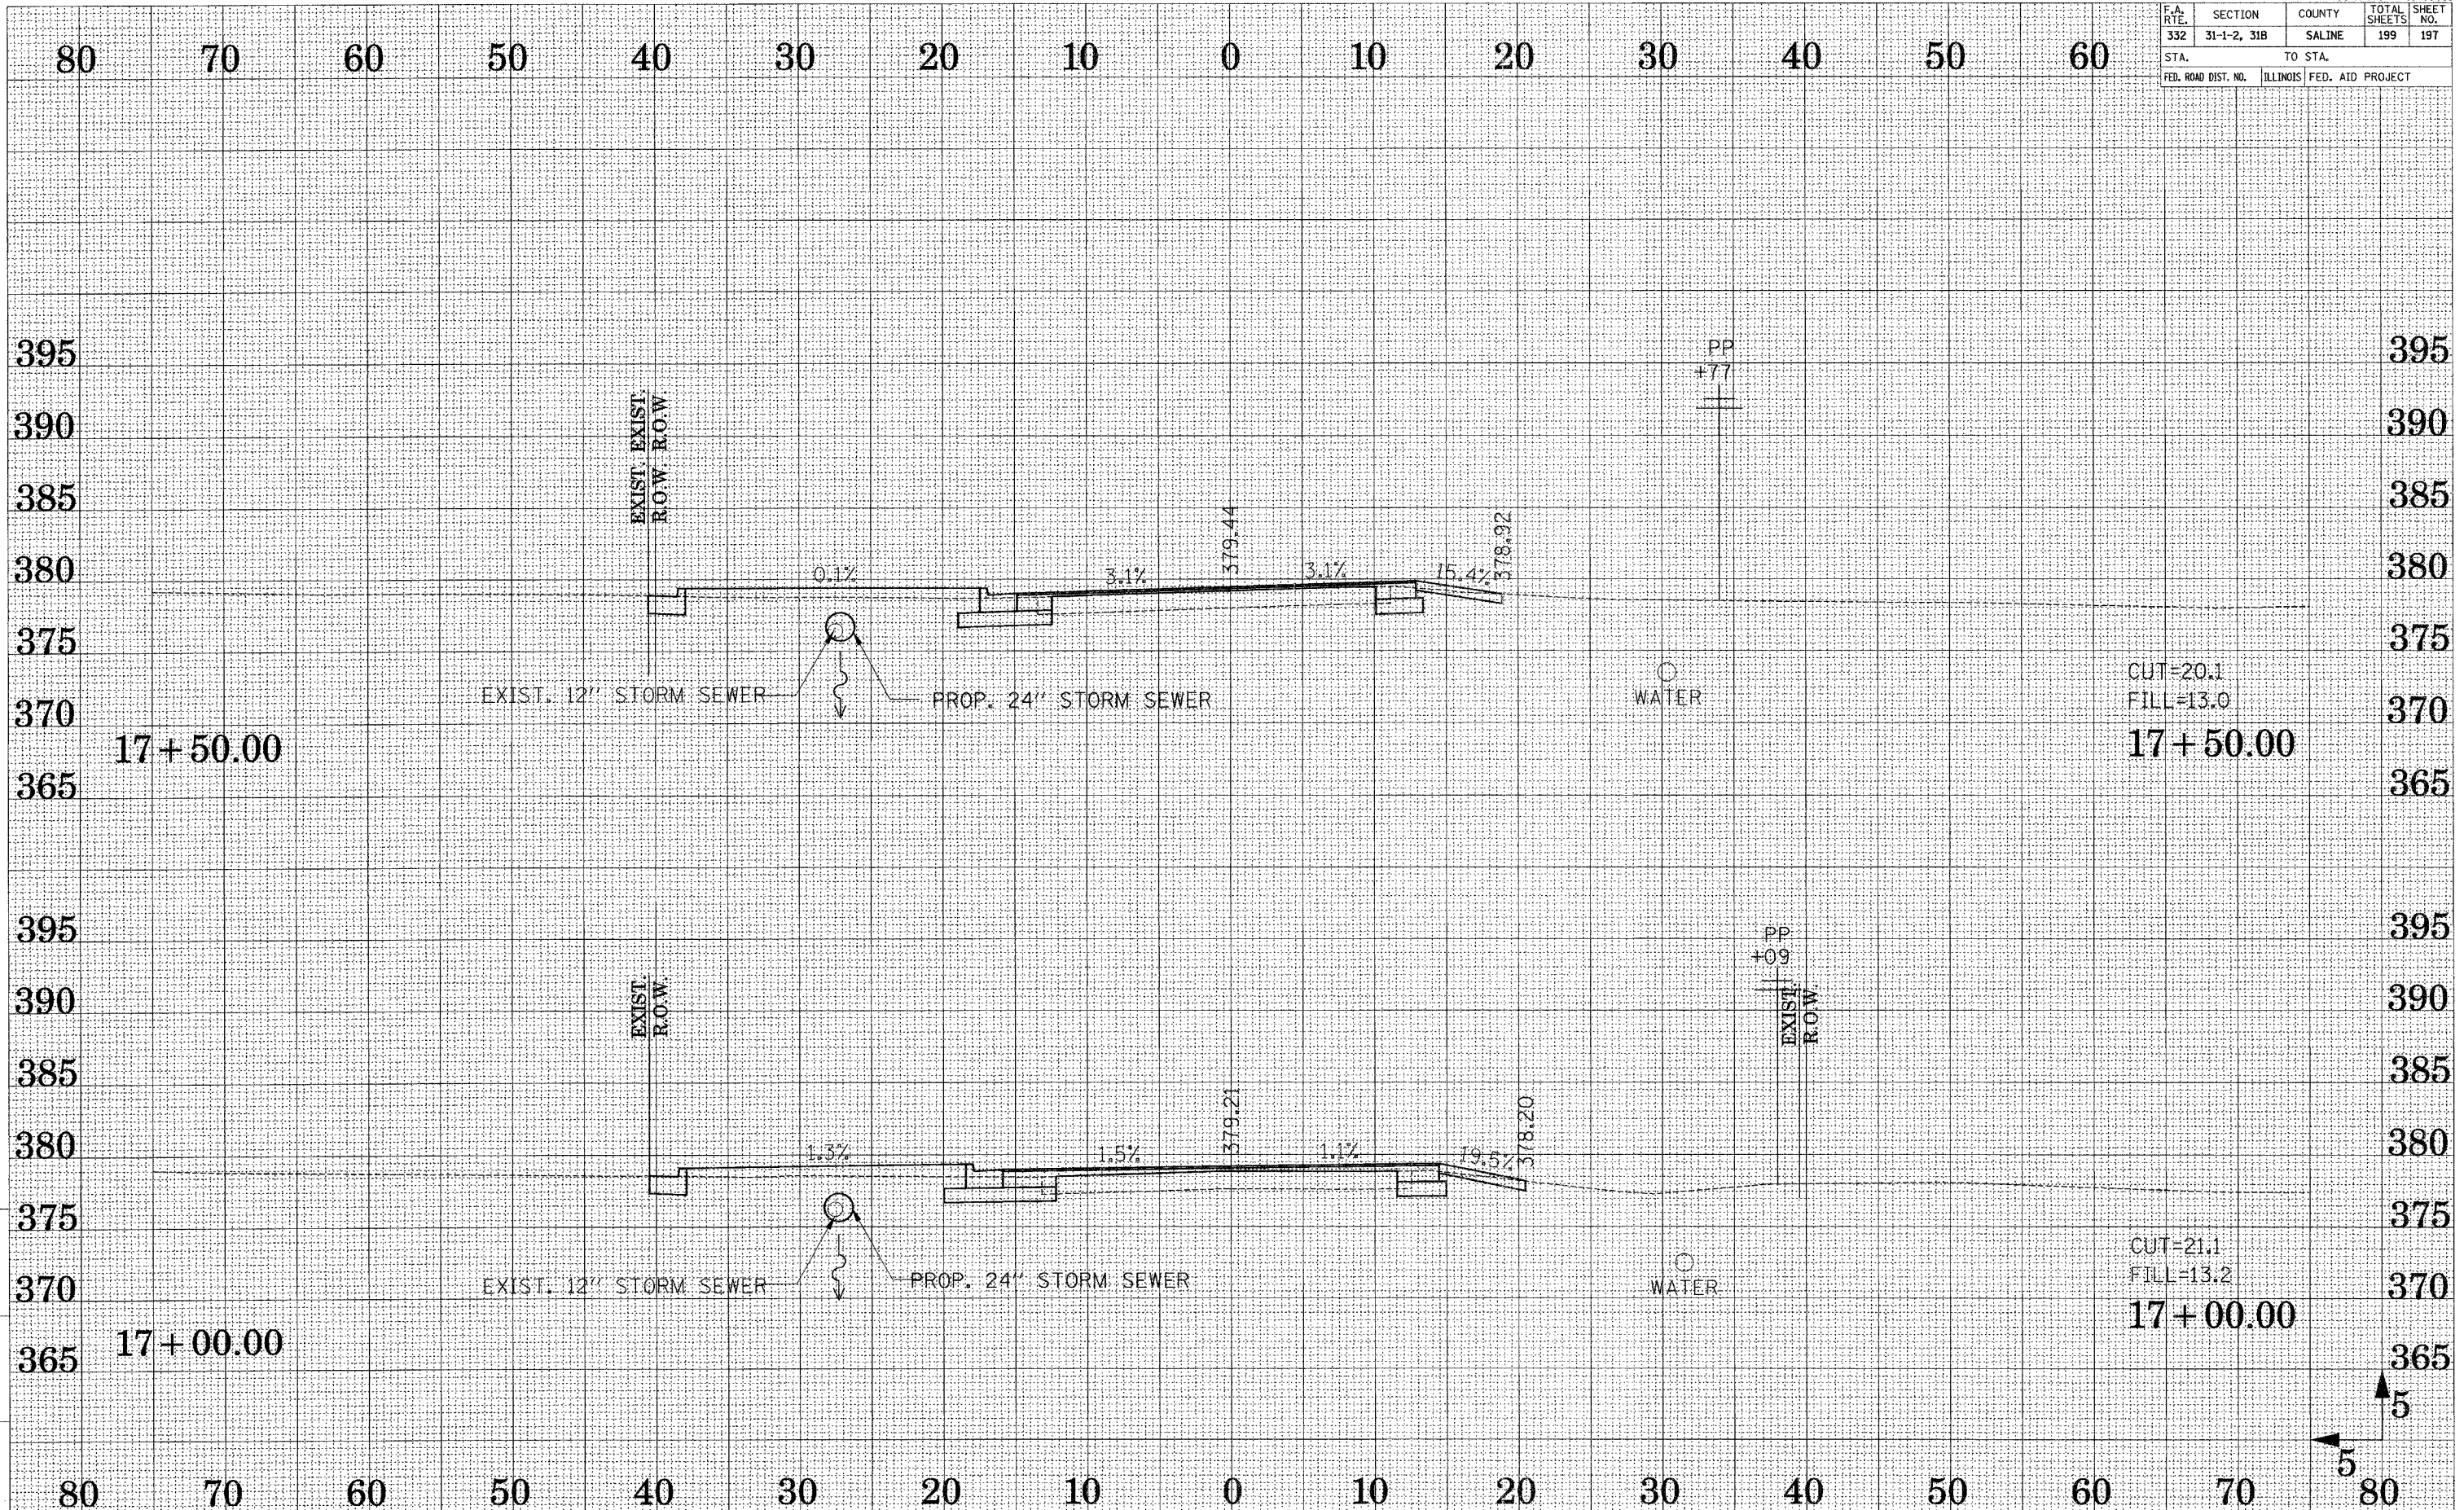

CUT=20.1
 FILL=13.0
 17+50.00

CUT=21.1
 FILL=13.2
 17+00.00

DRAWN BY JSD
 CHECKED BY DJR

ACTIVE FILE
 X607-28264.dgn