


| F.A. RTE. | SECTION | COUNTY | TOTAL SHEETS | SHEET NO. |
|---------------------|-------------|---------------------------|--------------|-----------|
| 332 | 31-1-2, 31B | SALINE | 199 | 199 |
| STA. | | TO STA. | | |
| FED. ROAD DIST. NO. | | ILLINOIS FED. AID PROJECT | | |

80 70 60 50 40 30 20 10 0 10 20 30 40 50 60

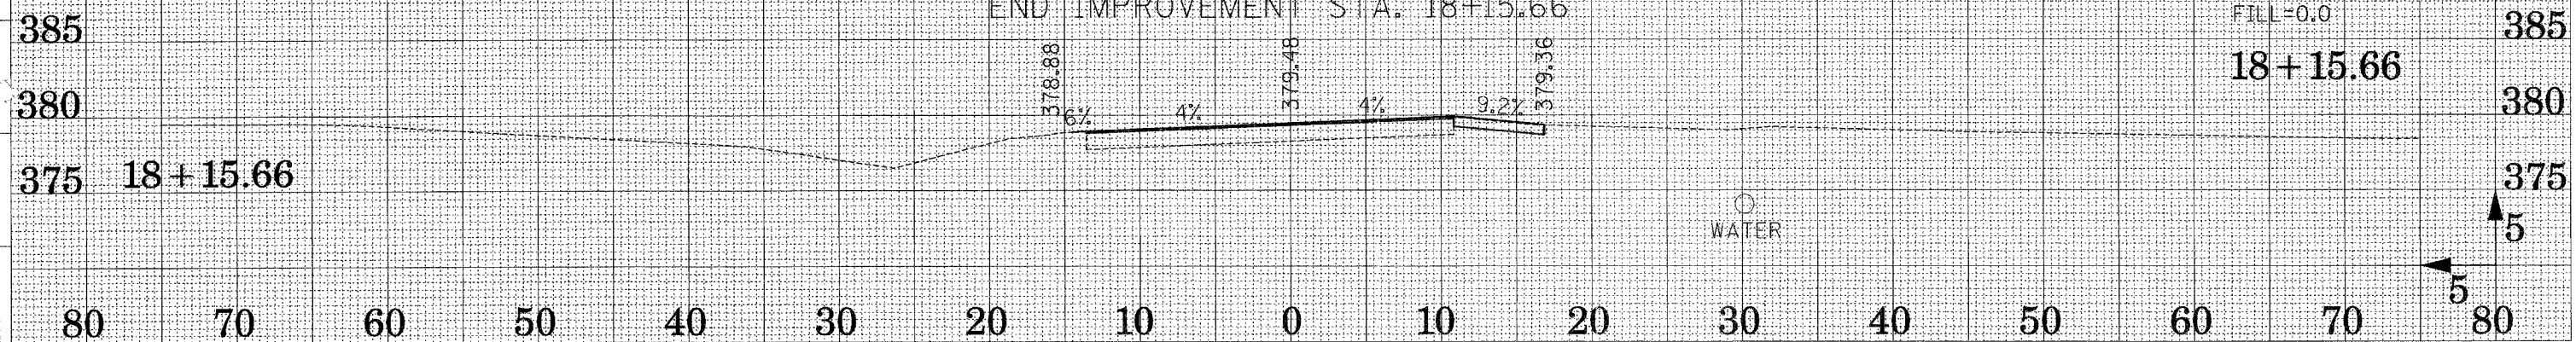

DRAWN BY ...
CHECKED BY ...

Reference Files
Active File
x603-25864.dgn