
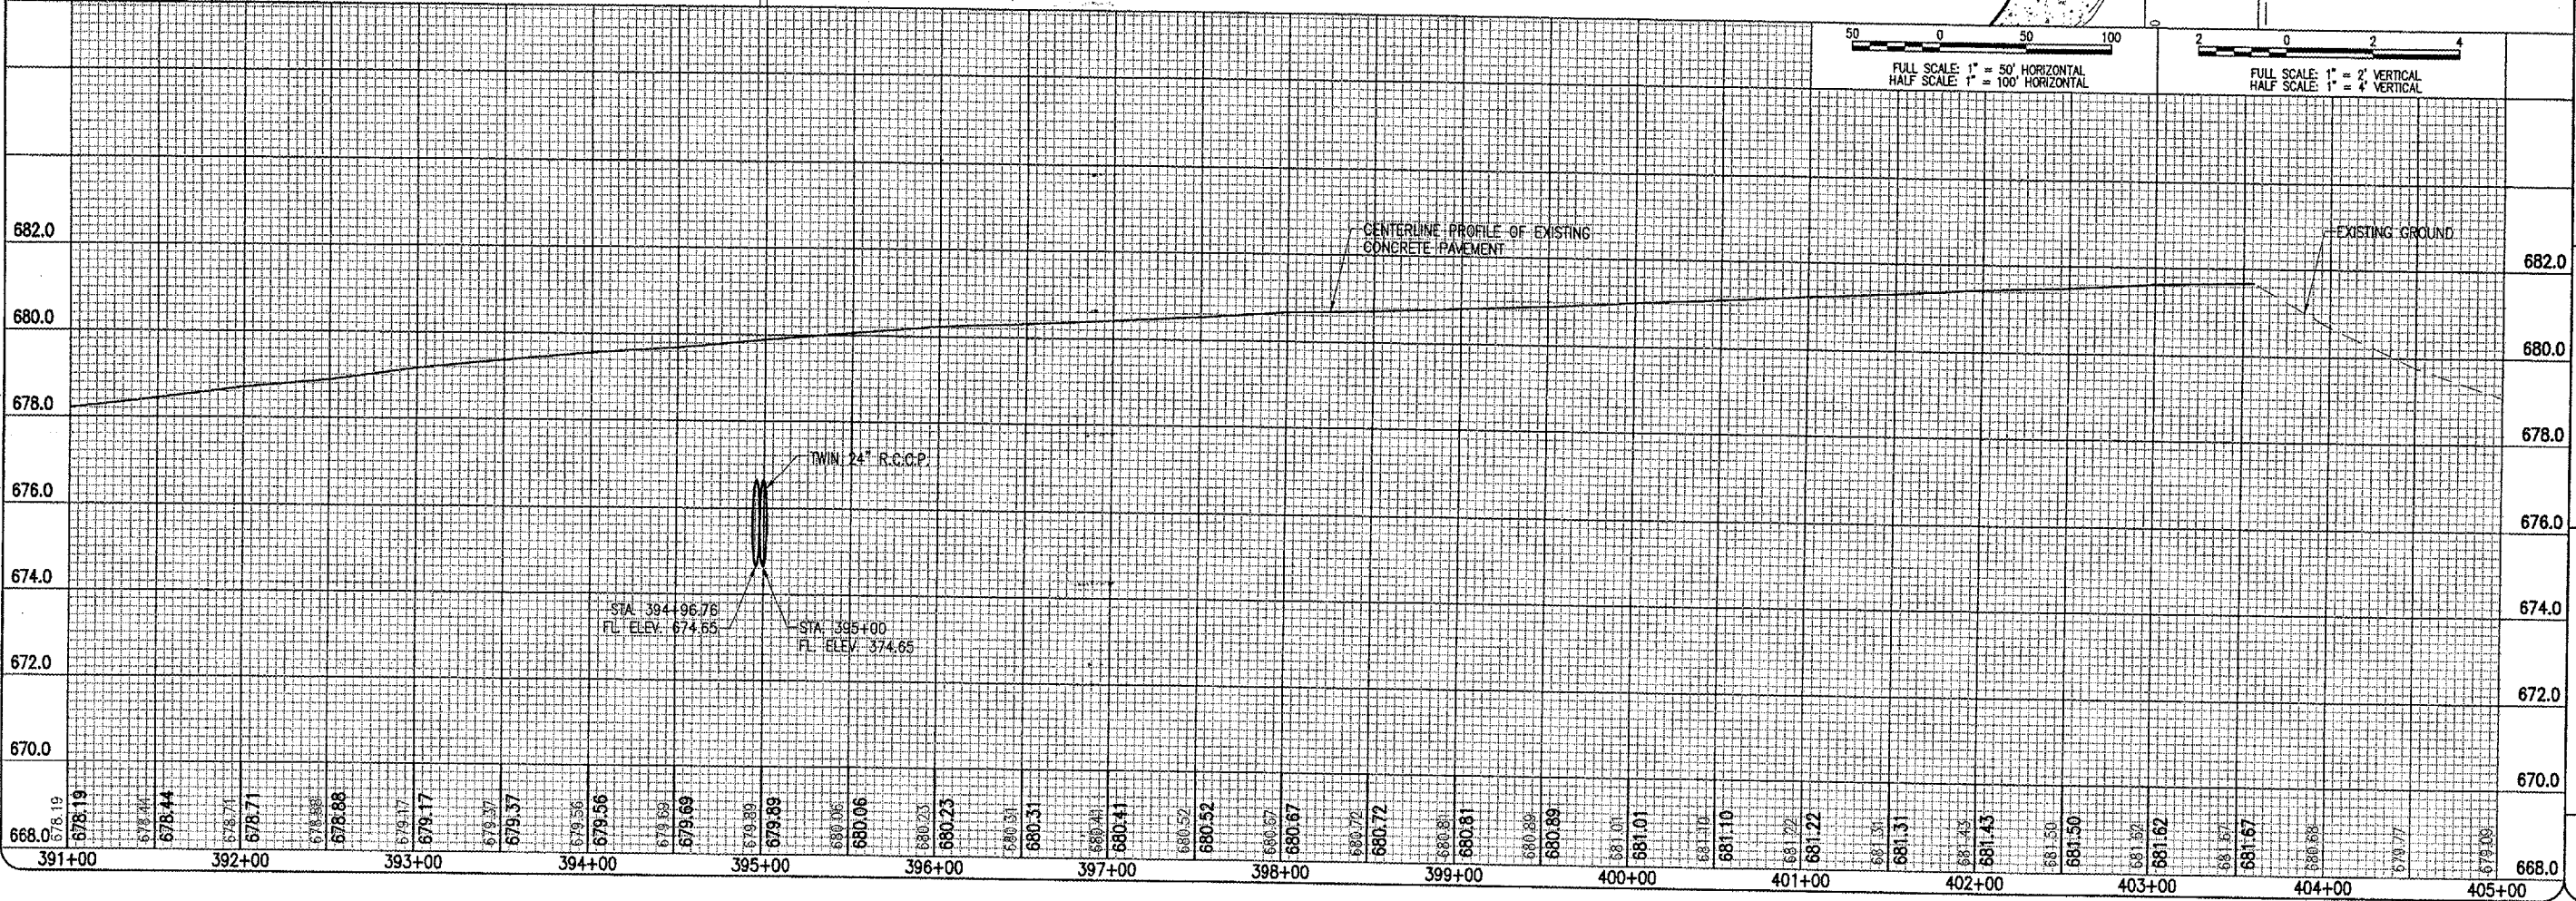
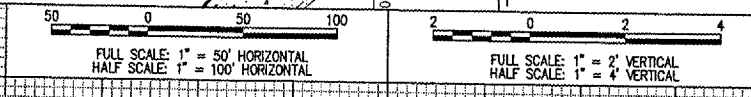


JUN 10, 2005 6:07 PM CCC
 I:\AIRPORTS\DECATUR\802-04TXD\AIRPORT\ SHEETS\CONTRACT-1\R-701PWP.DWG - STA. 391+00 TO 403+57.30

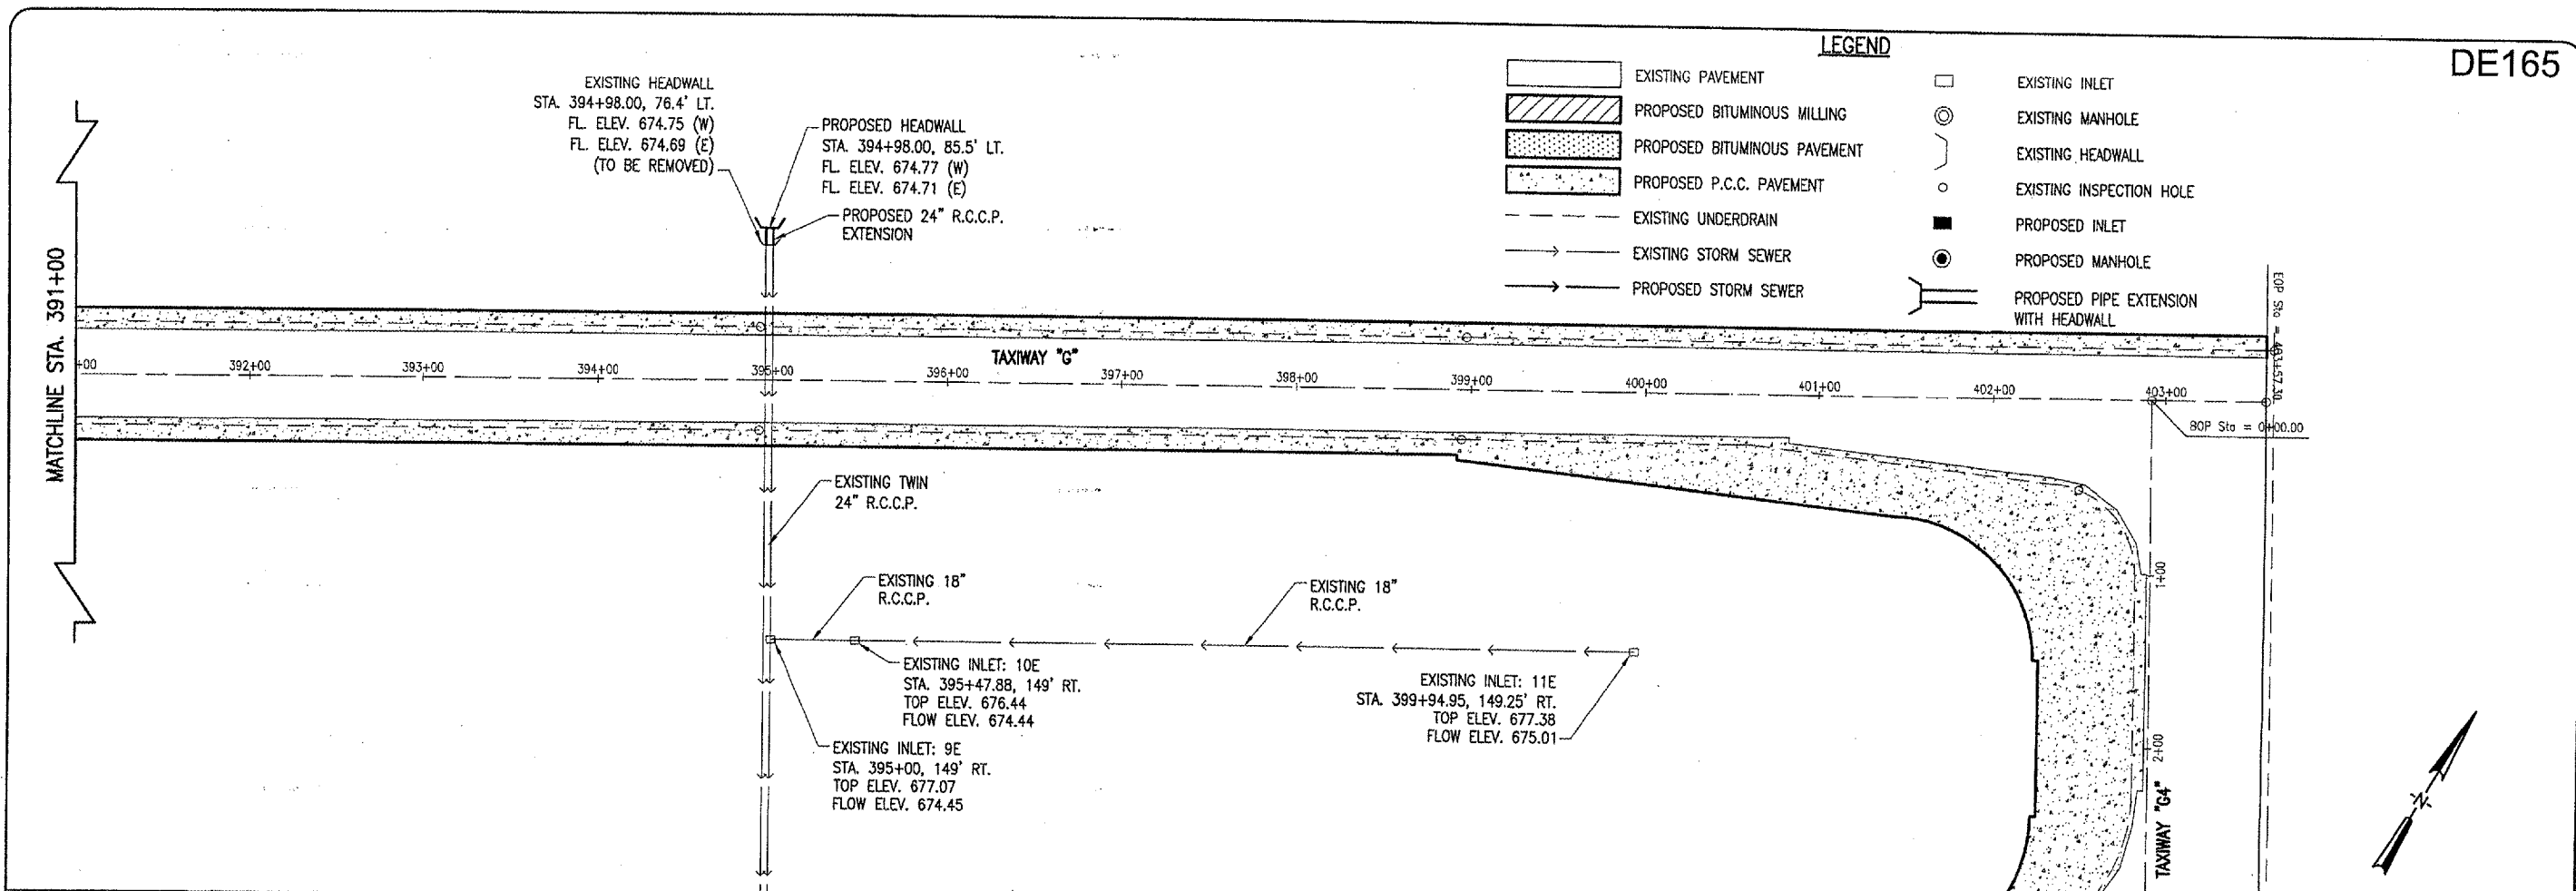

DE165

DATE	REVISION	BY

DECATUR, ILLINOIS

IL PROJ.: DEC-3414

A.I.P. PROJ.: 3-17-0033-28

REVISED	W/M	DATE

REF. PROJECT No. 802-04TXD
 Filename: R-701PWP.DWG
 Scale: 1"=50'H, 1"=2'V
 Date: 03/18/05

HANSON

Engineers, Architects, Scientists
 1625 South Sixth Street
 Springfield, Illinois 62703-2886
 Offices Nationwide

TAXIWAY G WIDENING PHASE II

PROPOSED PLAN & PROFILE TAXIWAY "G"

STA. 391+00 TO STA. 403+57.30