



JUN 10, 2005 9:31 AM CCC
 I:\AIRPORTS\DECATUR\802-04TXID\AIRPORT\SHEETS\CONTRACT-1\R-141ELE.DWG - 380 TO 388

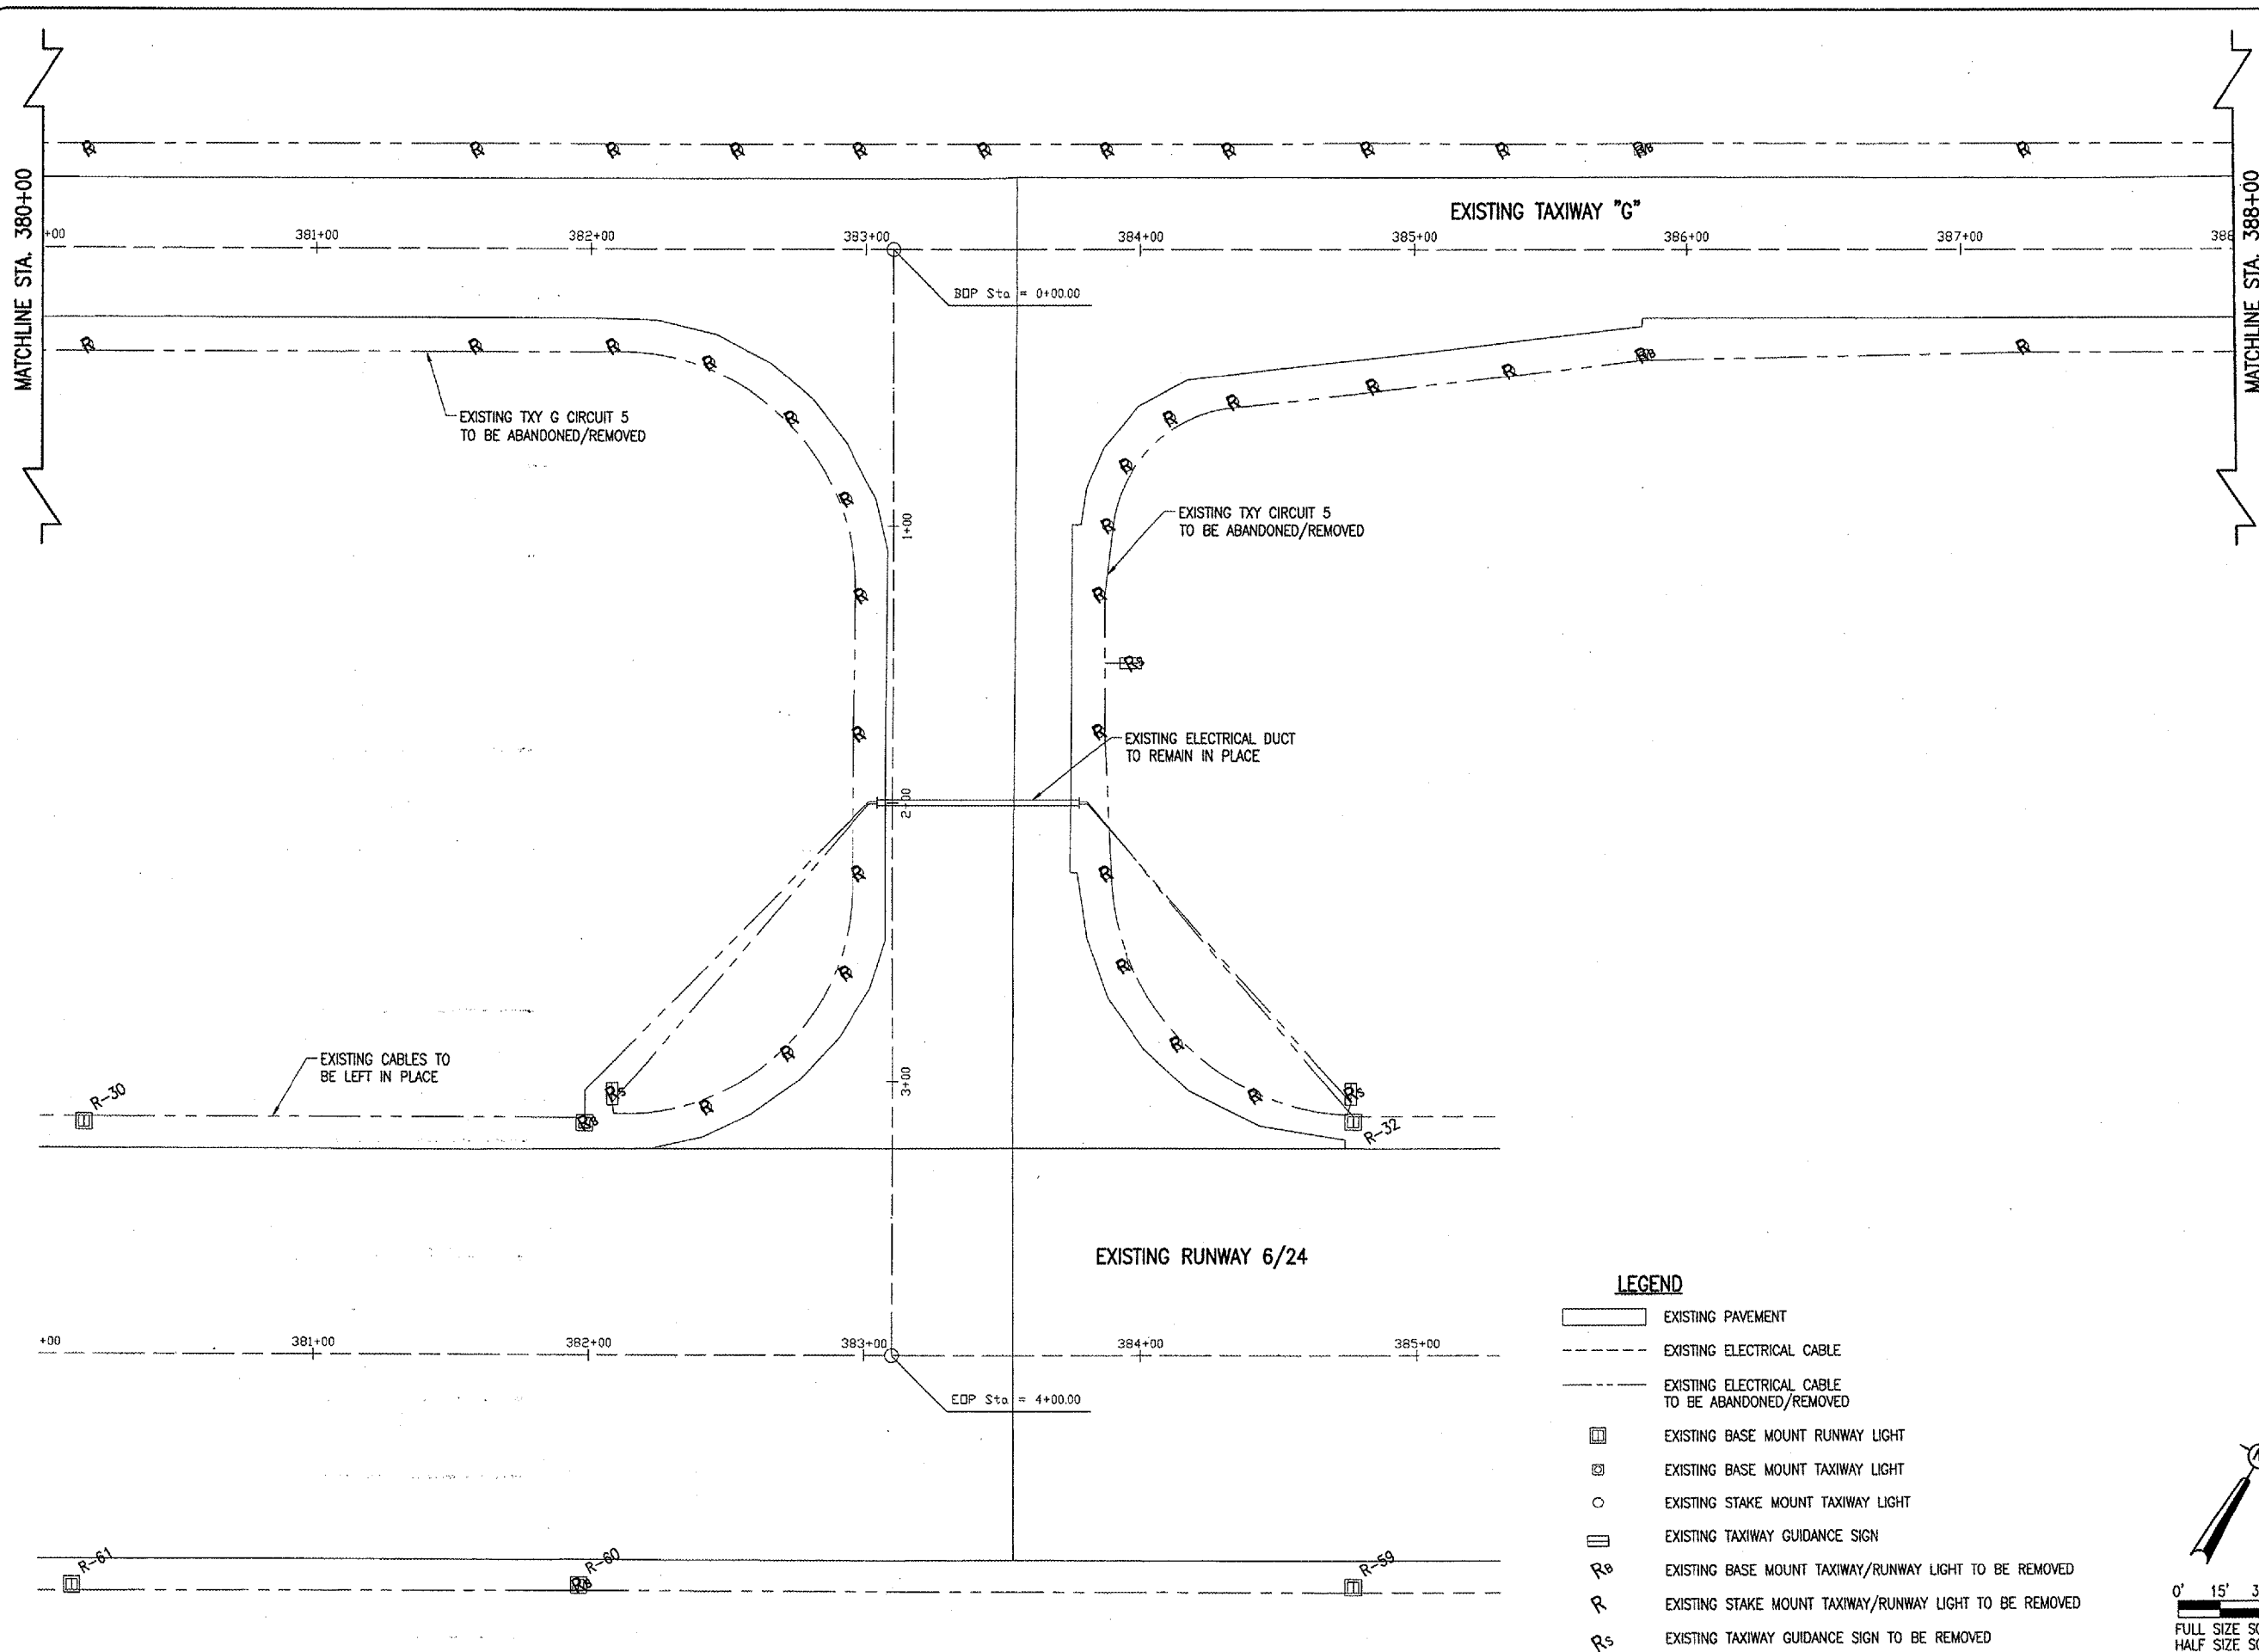

LEGEND

- EXISTING PAVEMENT
- EXISTING ELECTRICAL CABLE
- EXISTING ELECTRICAL CABLE TO BE ABANDONED/REMOVED
- EXISTING BASE MOUNT RUNWAY LIGHT
- EXISTING BASE MOUNT TAXIWAY LIGHT
- EXISTING STAKE MOUNT TAXIWAY LIGHT
- EXISTING TAXIWAY GUIDANCE SIGN
- EXISTING BASE MOUNT TAXIWAY/RUNWAY LIGHT TO BE REMOVED
- EXISTING STAKE MOUNT TAXIWAY/RUNWAY LIGHT TO BE REMOVED
- EXISTING TAXIWAY GUIDANCE SIGN TO BE REMOVED

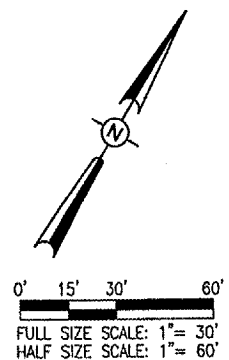

DE165

DATE	REVISION	BY



DECATUR, ILLINOIS

IL PROJ.: DEC-3414 A.I.P. PROJ.: 3-17-0033-28

HEI Project No. 802-04TXID	
Filename R-141ELE.DWG	
Scale 1"=30'	
Date 03/17/05	
LAYOUT CC 03/17/05	
DRAWN CCC 03/17/05	
REVIEWED WJM 06/07/05	



Engineers, Architects, Scientists
 1525 South Sixth Street
 Springfield, Illinois 62705-2886
 Offices Nationwide

TAXIWAY G WIDENING
 PHASE II

EXISTING ELECTRICAL
 REMOVAL PLAN
 STA. 380+00 TO STA. 388+00

36

36 of 110 sheets