


JUN 10, 2005 12:41 PM CCC
 I:\AIRPORTS\DECATUR\B02-04TXD\AIRPORT SHEETS\CONTRACT-1\B-303-XS.DWG - STA. 371+50 TO 372+50

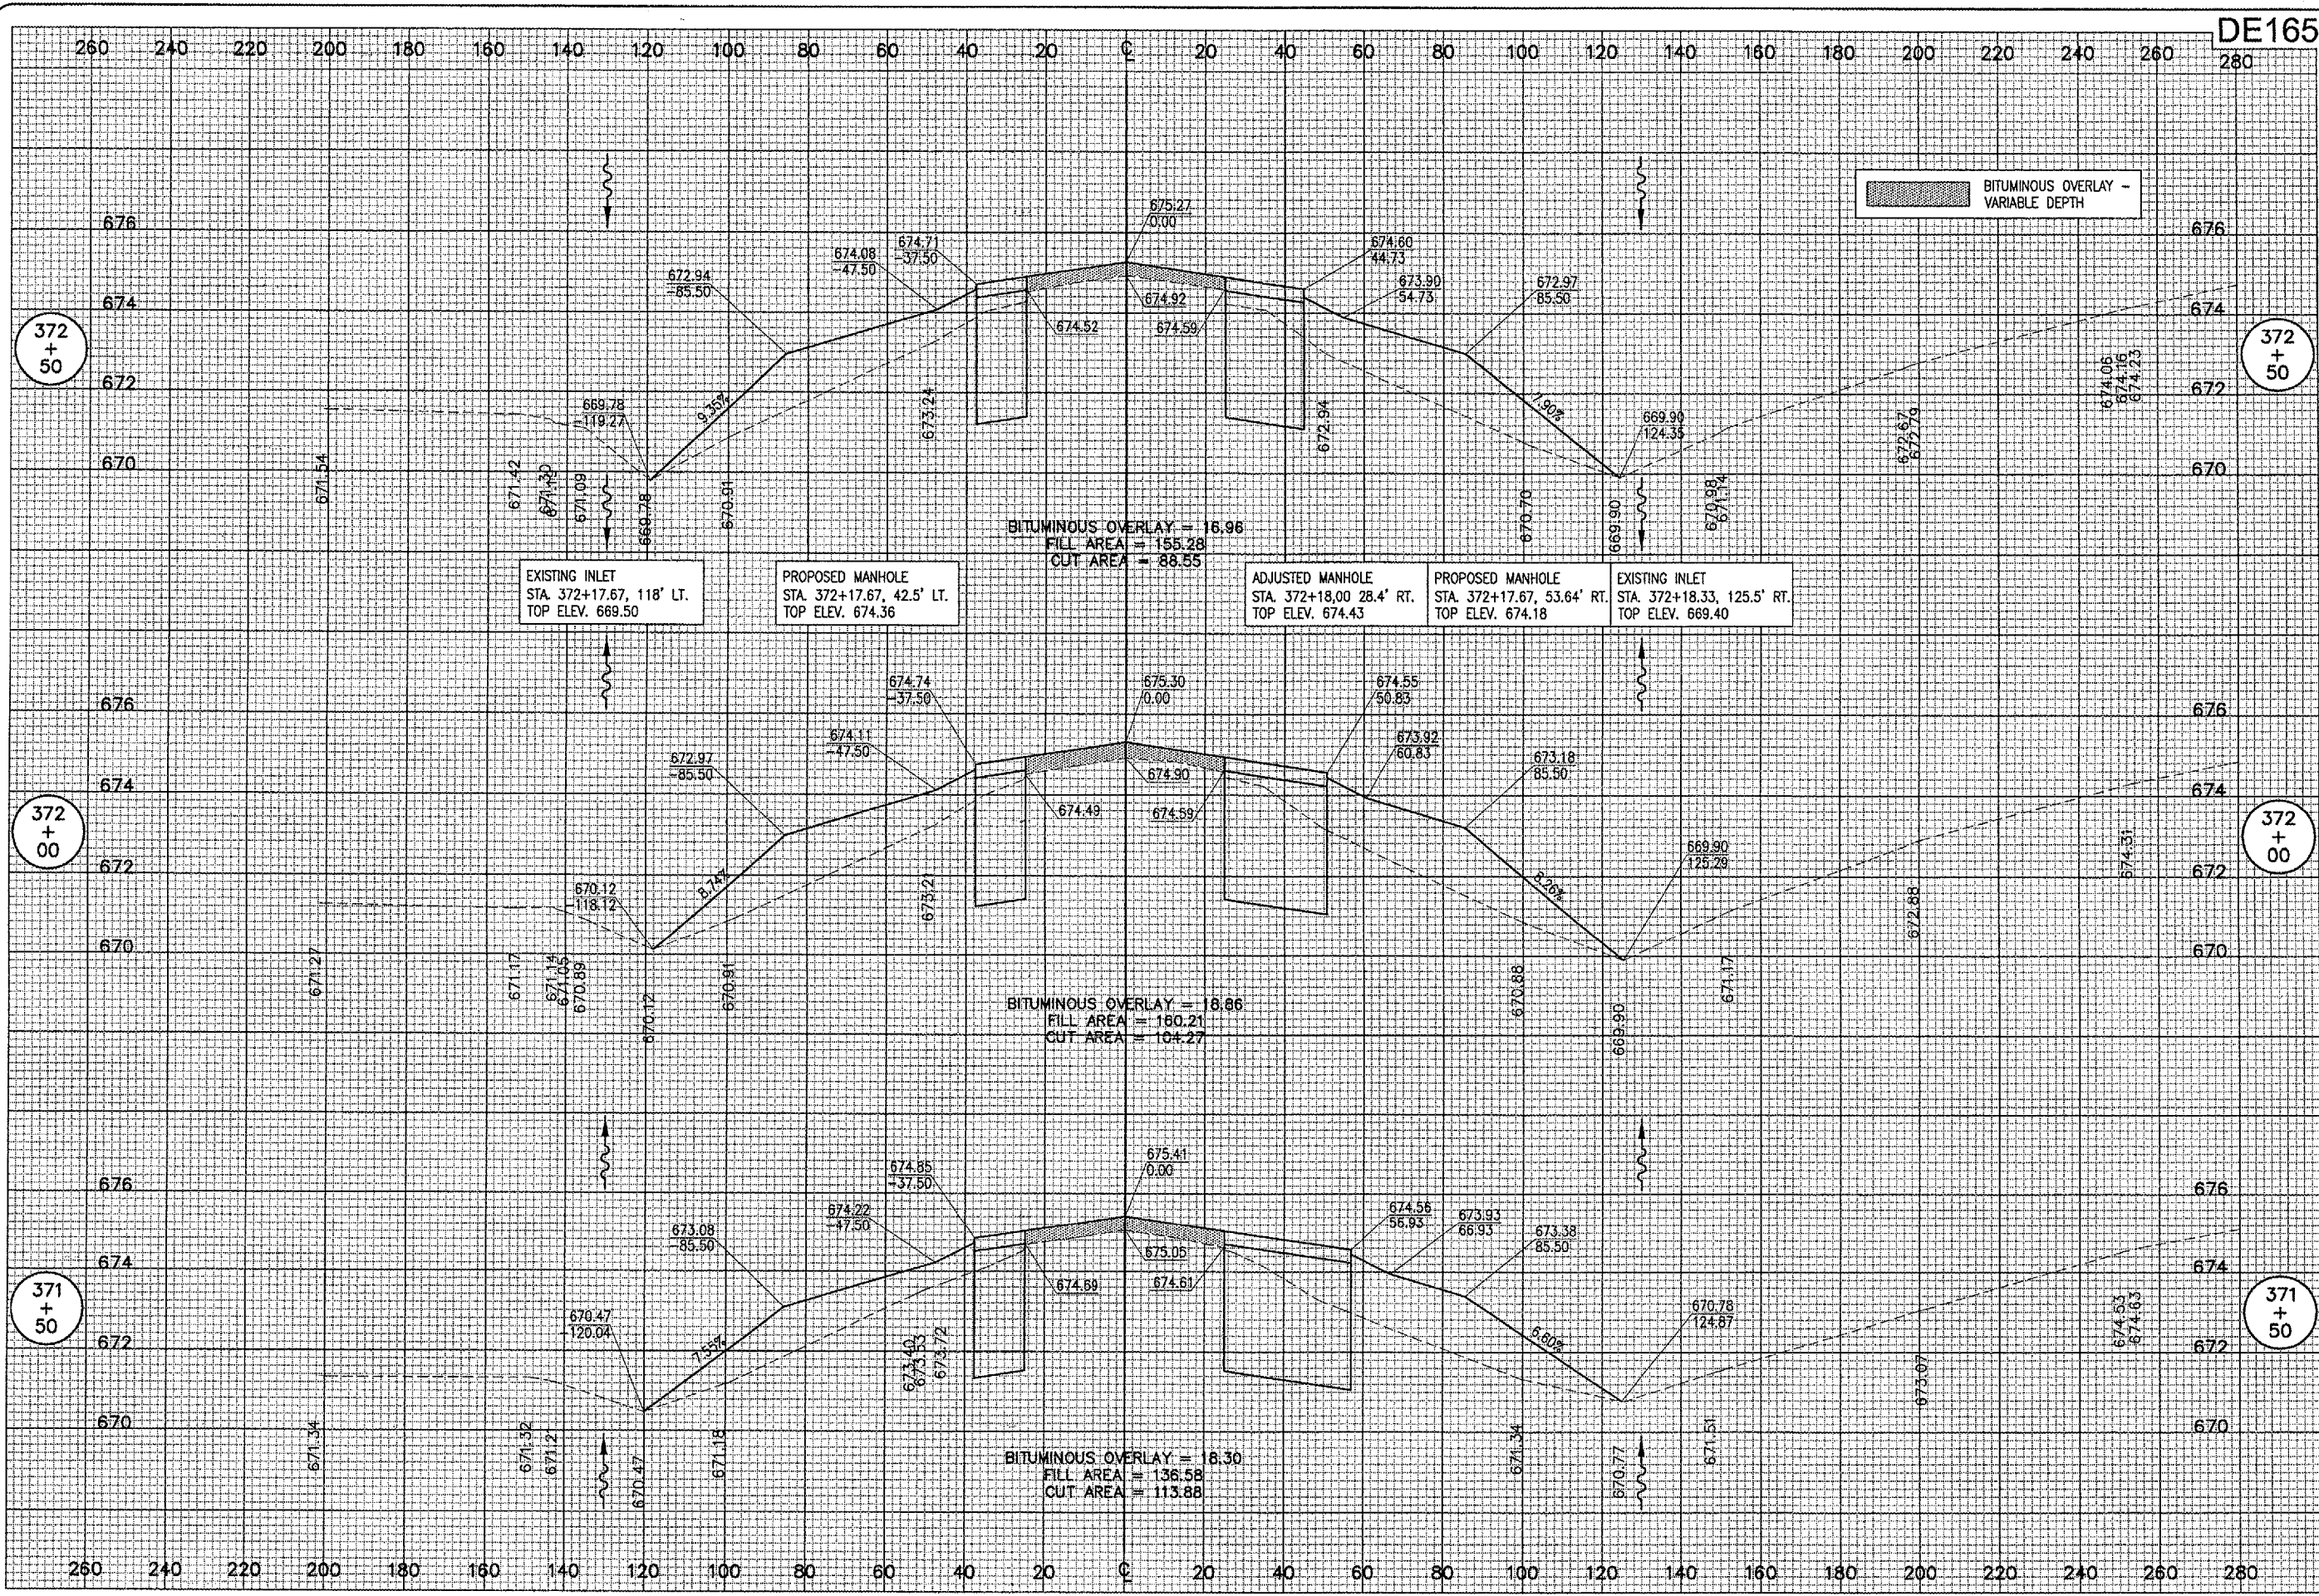

DE165

BY	
REVISION	
DATE	

DECATUR AIRPORT
DECATUR, ILLINOIS
 I.L. PROJ.: DEC-3414 A.I.P. PROJ.: 3-17-0033-28

HE Project No. 802-04TXD	CCC	01/27/05
Drawn: 303-XS.DWG	CCC	01/27/05
Scale: 1" = 50'	CAH	06/07/05
Date: 01/27/05		

HANSON
 Engineers, Architects, Scientists
 1525 South Sixth Street
 Springfield, Illinois 62703-2886
 Offices Nationwide

**TAXIWAY G WIDENING
 PHASE II**
 PROPOSED CROSS-SECTIONS
 TAXIWAY "G"
 STA. 371+50 TO STA. 372+50