



JUN 10, 2005 12:42 PM CCC
 I:\AIRPORTS\DECATUR\802-04TXD\AIRPORT\SHEETS\CONTRACT-1\R-305-XS.DWG - STA. 374+50 TO 375+50

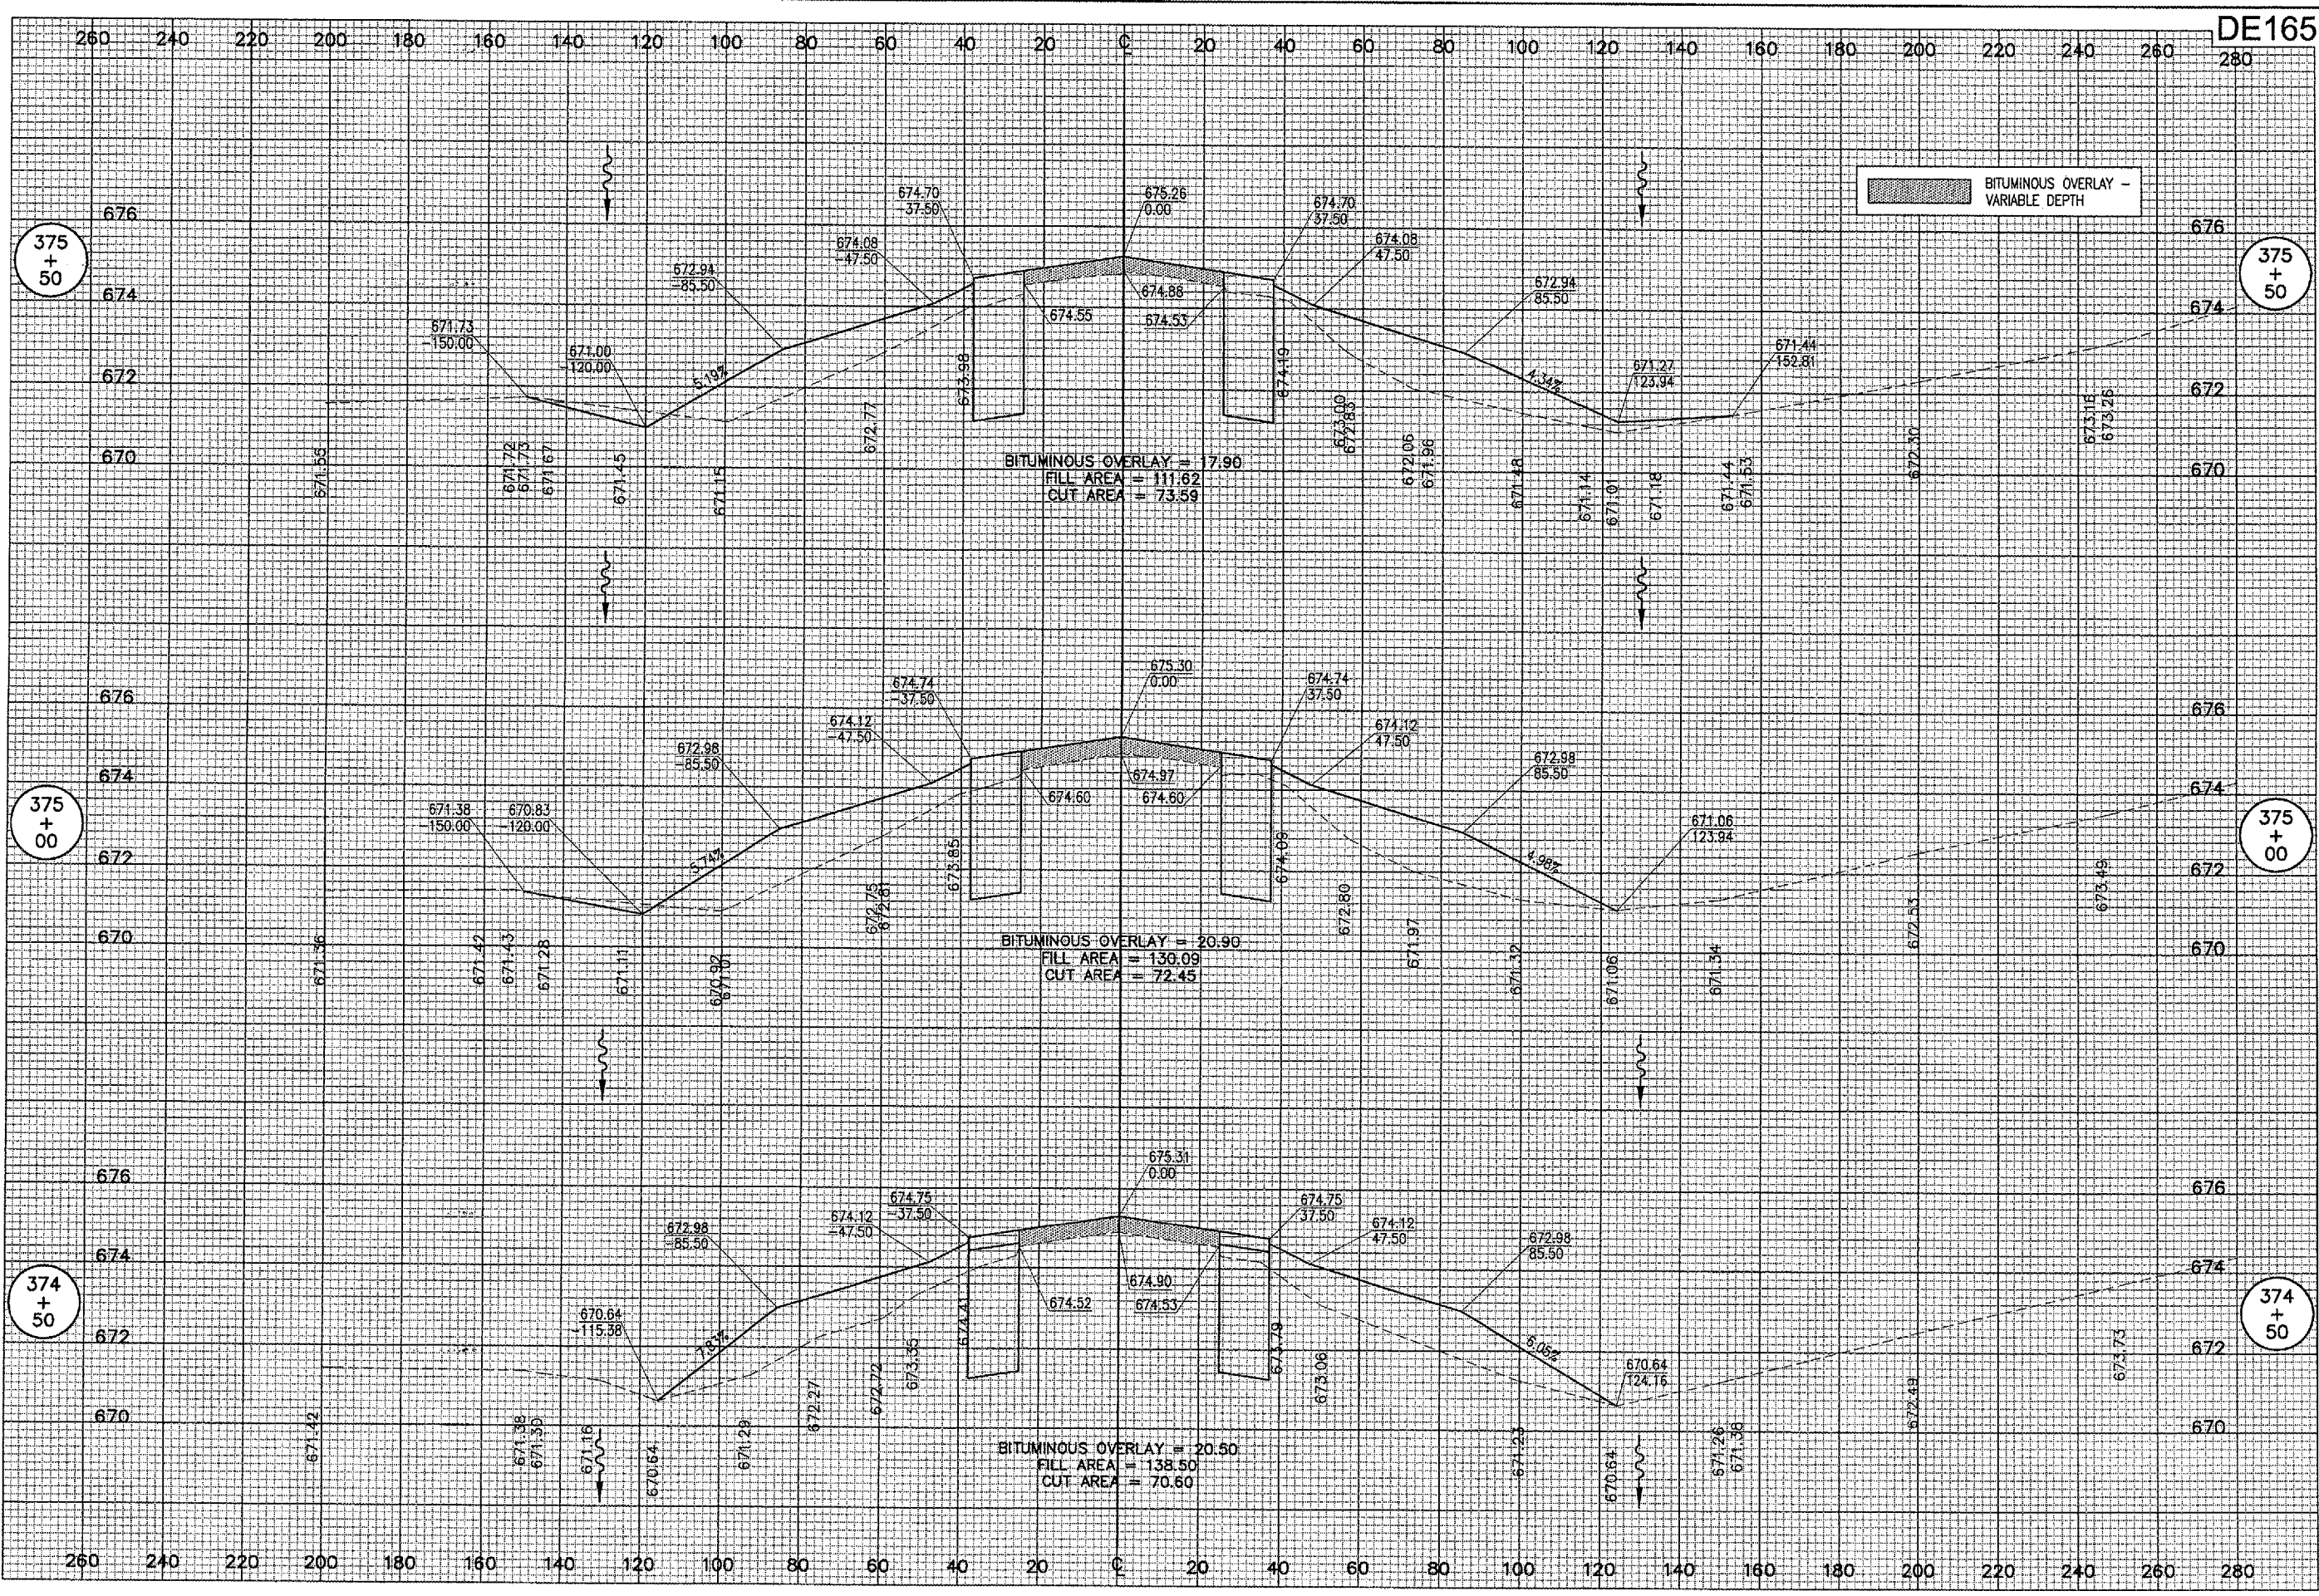

| DATE | REVISION |
|------|----------|
| | |
| | |


DECATUR, ILLINOIS
 I.L. PROJ.: DEC-3414
 A.I.P. PROJ.: 3-17-0033-28

| HEI Project No. | CCC | 01/27/05 |
|--------------------|-----|----------|
| 802-04TXD | | |
| Plan: R-305-XS.DWG | | |
| Scale: 1" = 50' | | |
| Date: 01/27/05 | | |
| LAYOUT | CCC | 01/27/05 |
| DRAWN | CCC | 01/27/05 |
| REVIEWED | CAH | 06/07/05 |


HANSON
 Engineers, Architects, Scientists
 1525 South Sixth Street
 Springfield, Illinois 62703-2886
 Offices Nationwide

TAXIWAY G WIDENING
PHASE II
 PROPOSED CROSS-SECTIONS
 TAXIWAY "G"
 STA. 374+50 TO STA. 375+50