


JUN 10, 2005 12:42 PM CCC
 LA:\AIRPORTS\DECATUR\802-04TXD\AIRPORT\SHEETS\CONTRACT-1\R-306-XS.DWG - STA. 376+00 TO 377+00

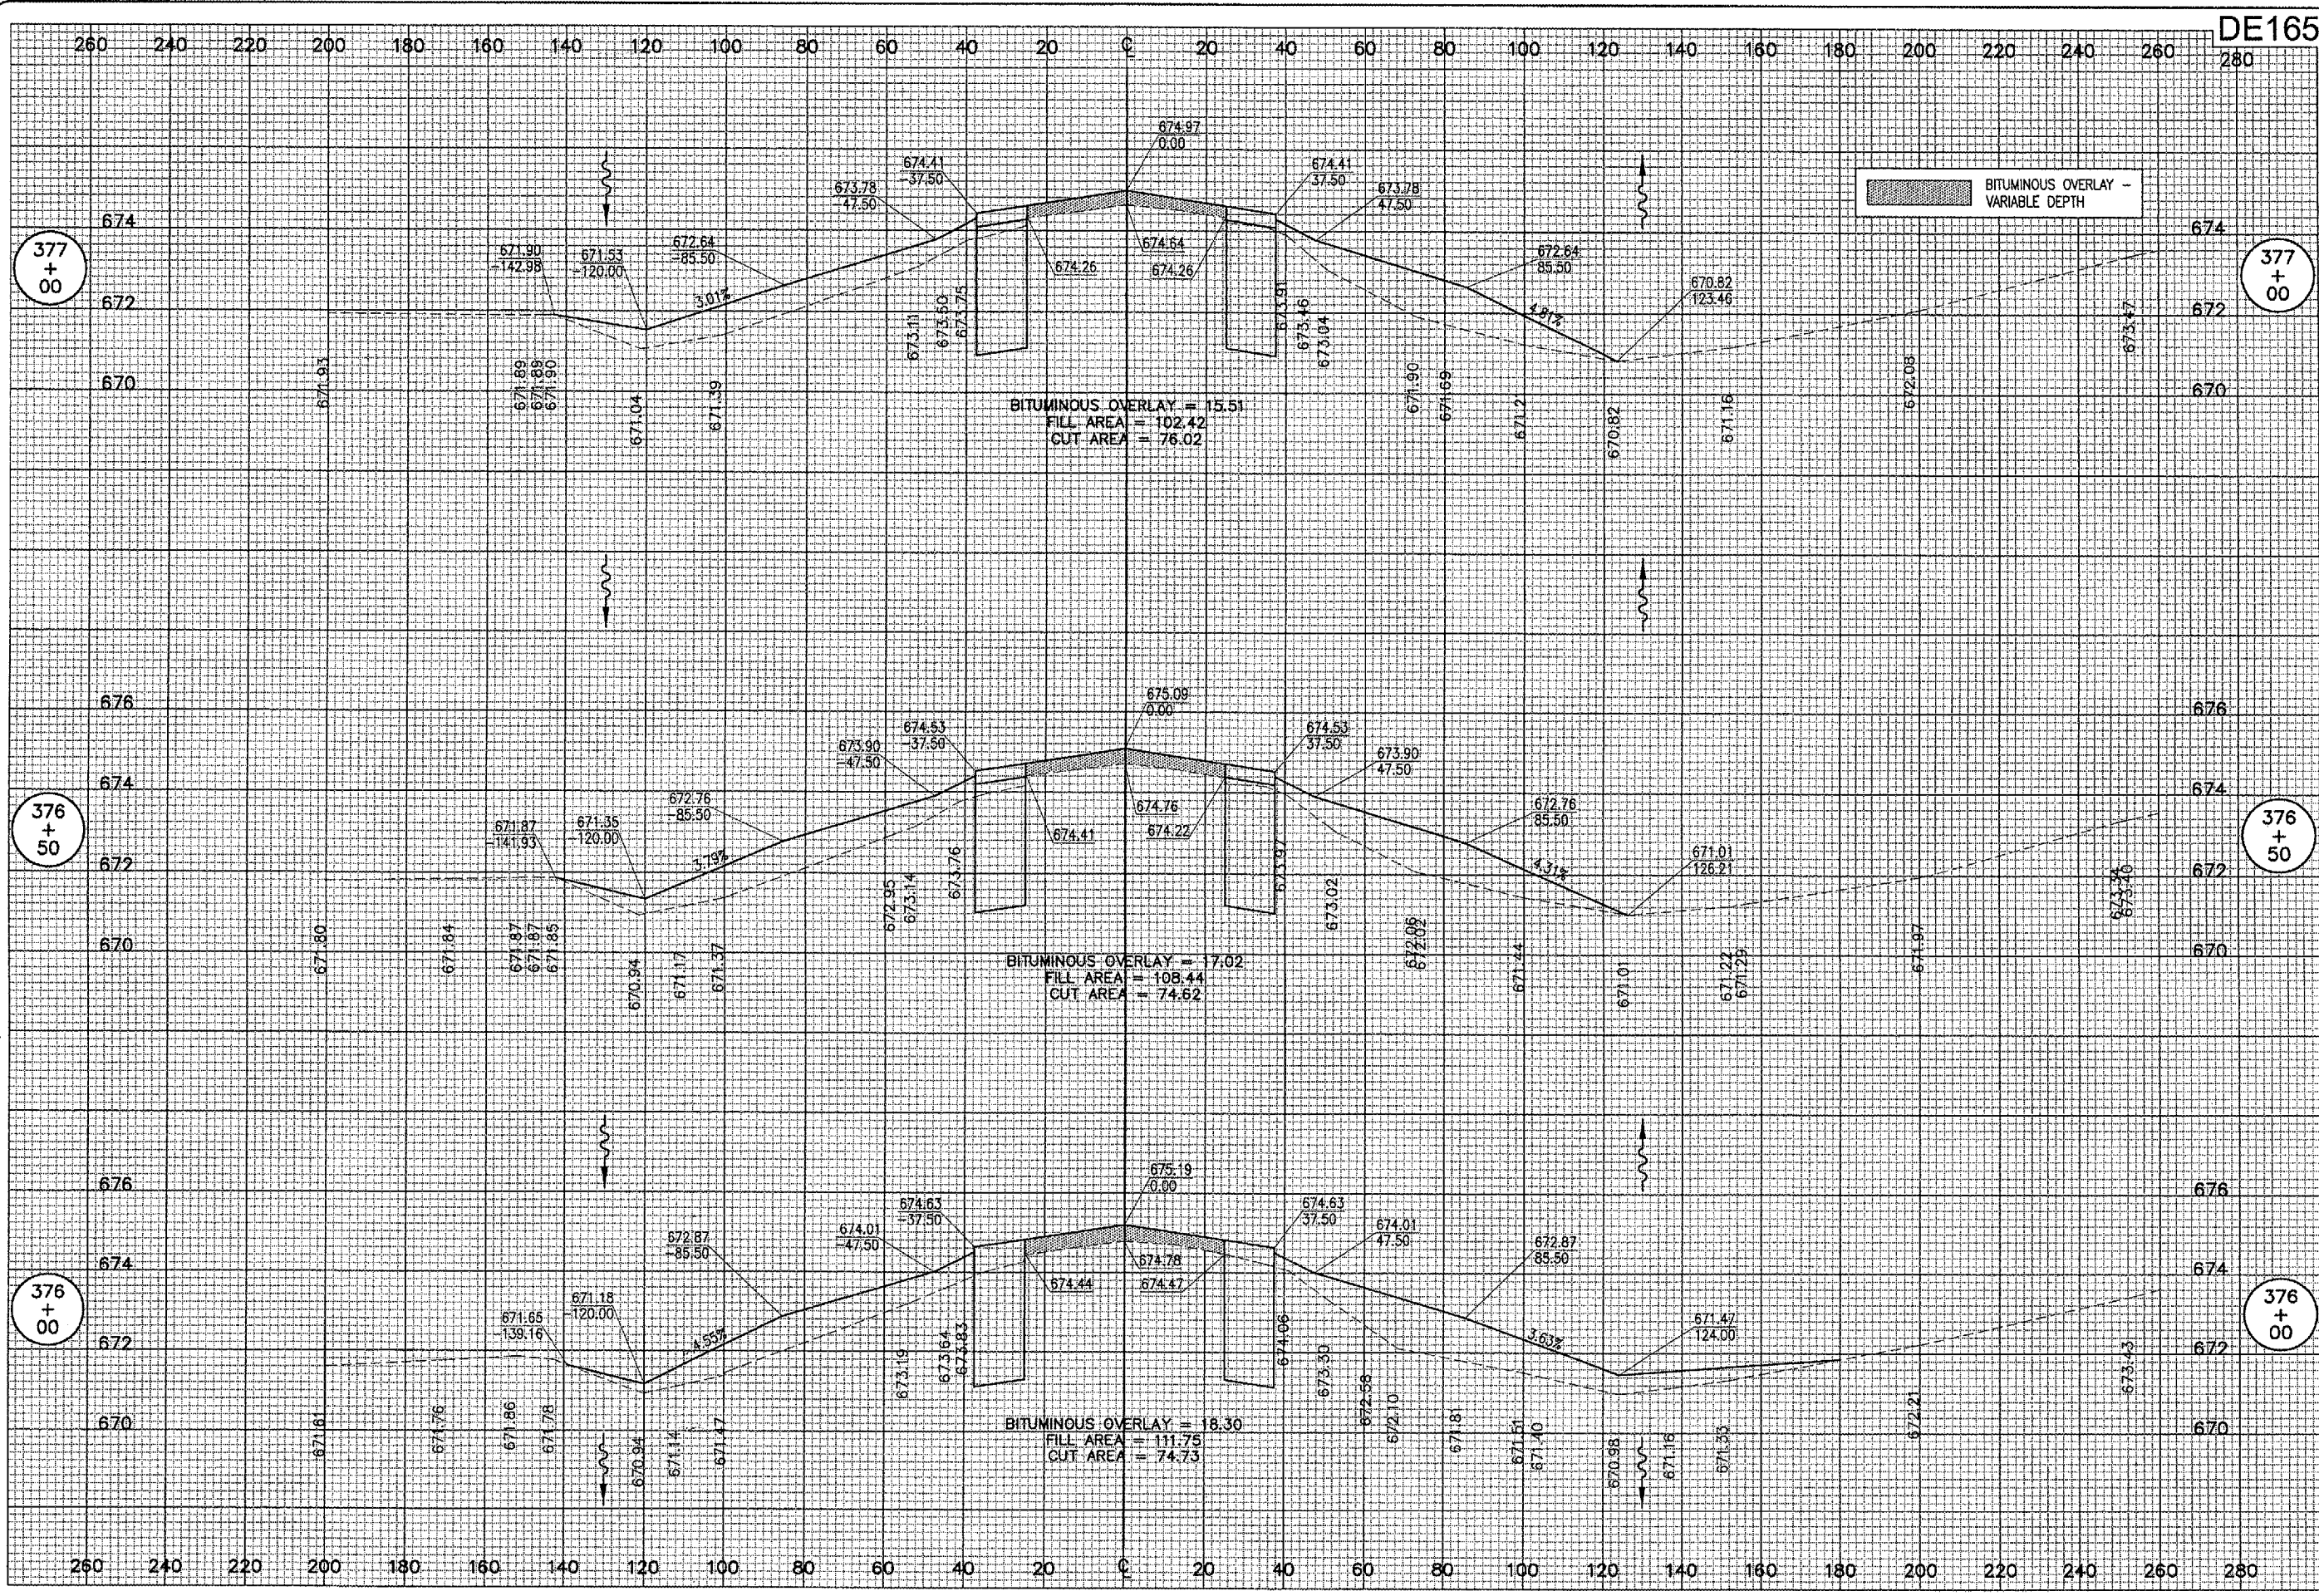

| | |
|--|--------------|
| BY | REVISION |
| DATE | |
| <p>HANSON Engineers, Architects, Scientists 1525 South Sixth Street Springfield, Illinois 62703-2886 Offices Nationwide</p> | |
| <p>TAXIWAY G WIDENING PHASE II PROPOSED CROSS-SECTIONS TAXIWAY "G" STA. 376+00 TO STA. 377+00</p> | |
| <p>HE Project No. 802-04TXD Elevation: 306-XS.DWG Scale: 1"=50' Date: 11/11/04</p> | |
| LAYOUT | CCC 11/11/04 |
| DRAWN | CCC 11/11/04 |
| REVIEWED | CAH 06/07/05 |
| <p>IL PROJ.: DEC-3414 A.L.P. PROJ.: 3-17-0033-28</p> | |
| <p>60</p> <p>60 of 110 sheets</p> | |

DE165