


JUN 10, 2005 12:42 PM CCC
 I:\AIRPORTS\DECATUR\802-041XX\AIRPORT SHEETS\CONTRACT-1\R-307-XS.DWG - STA. 377+50 TO 378+50

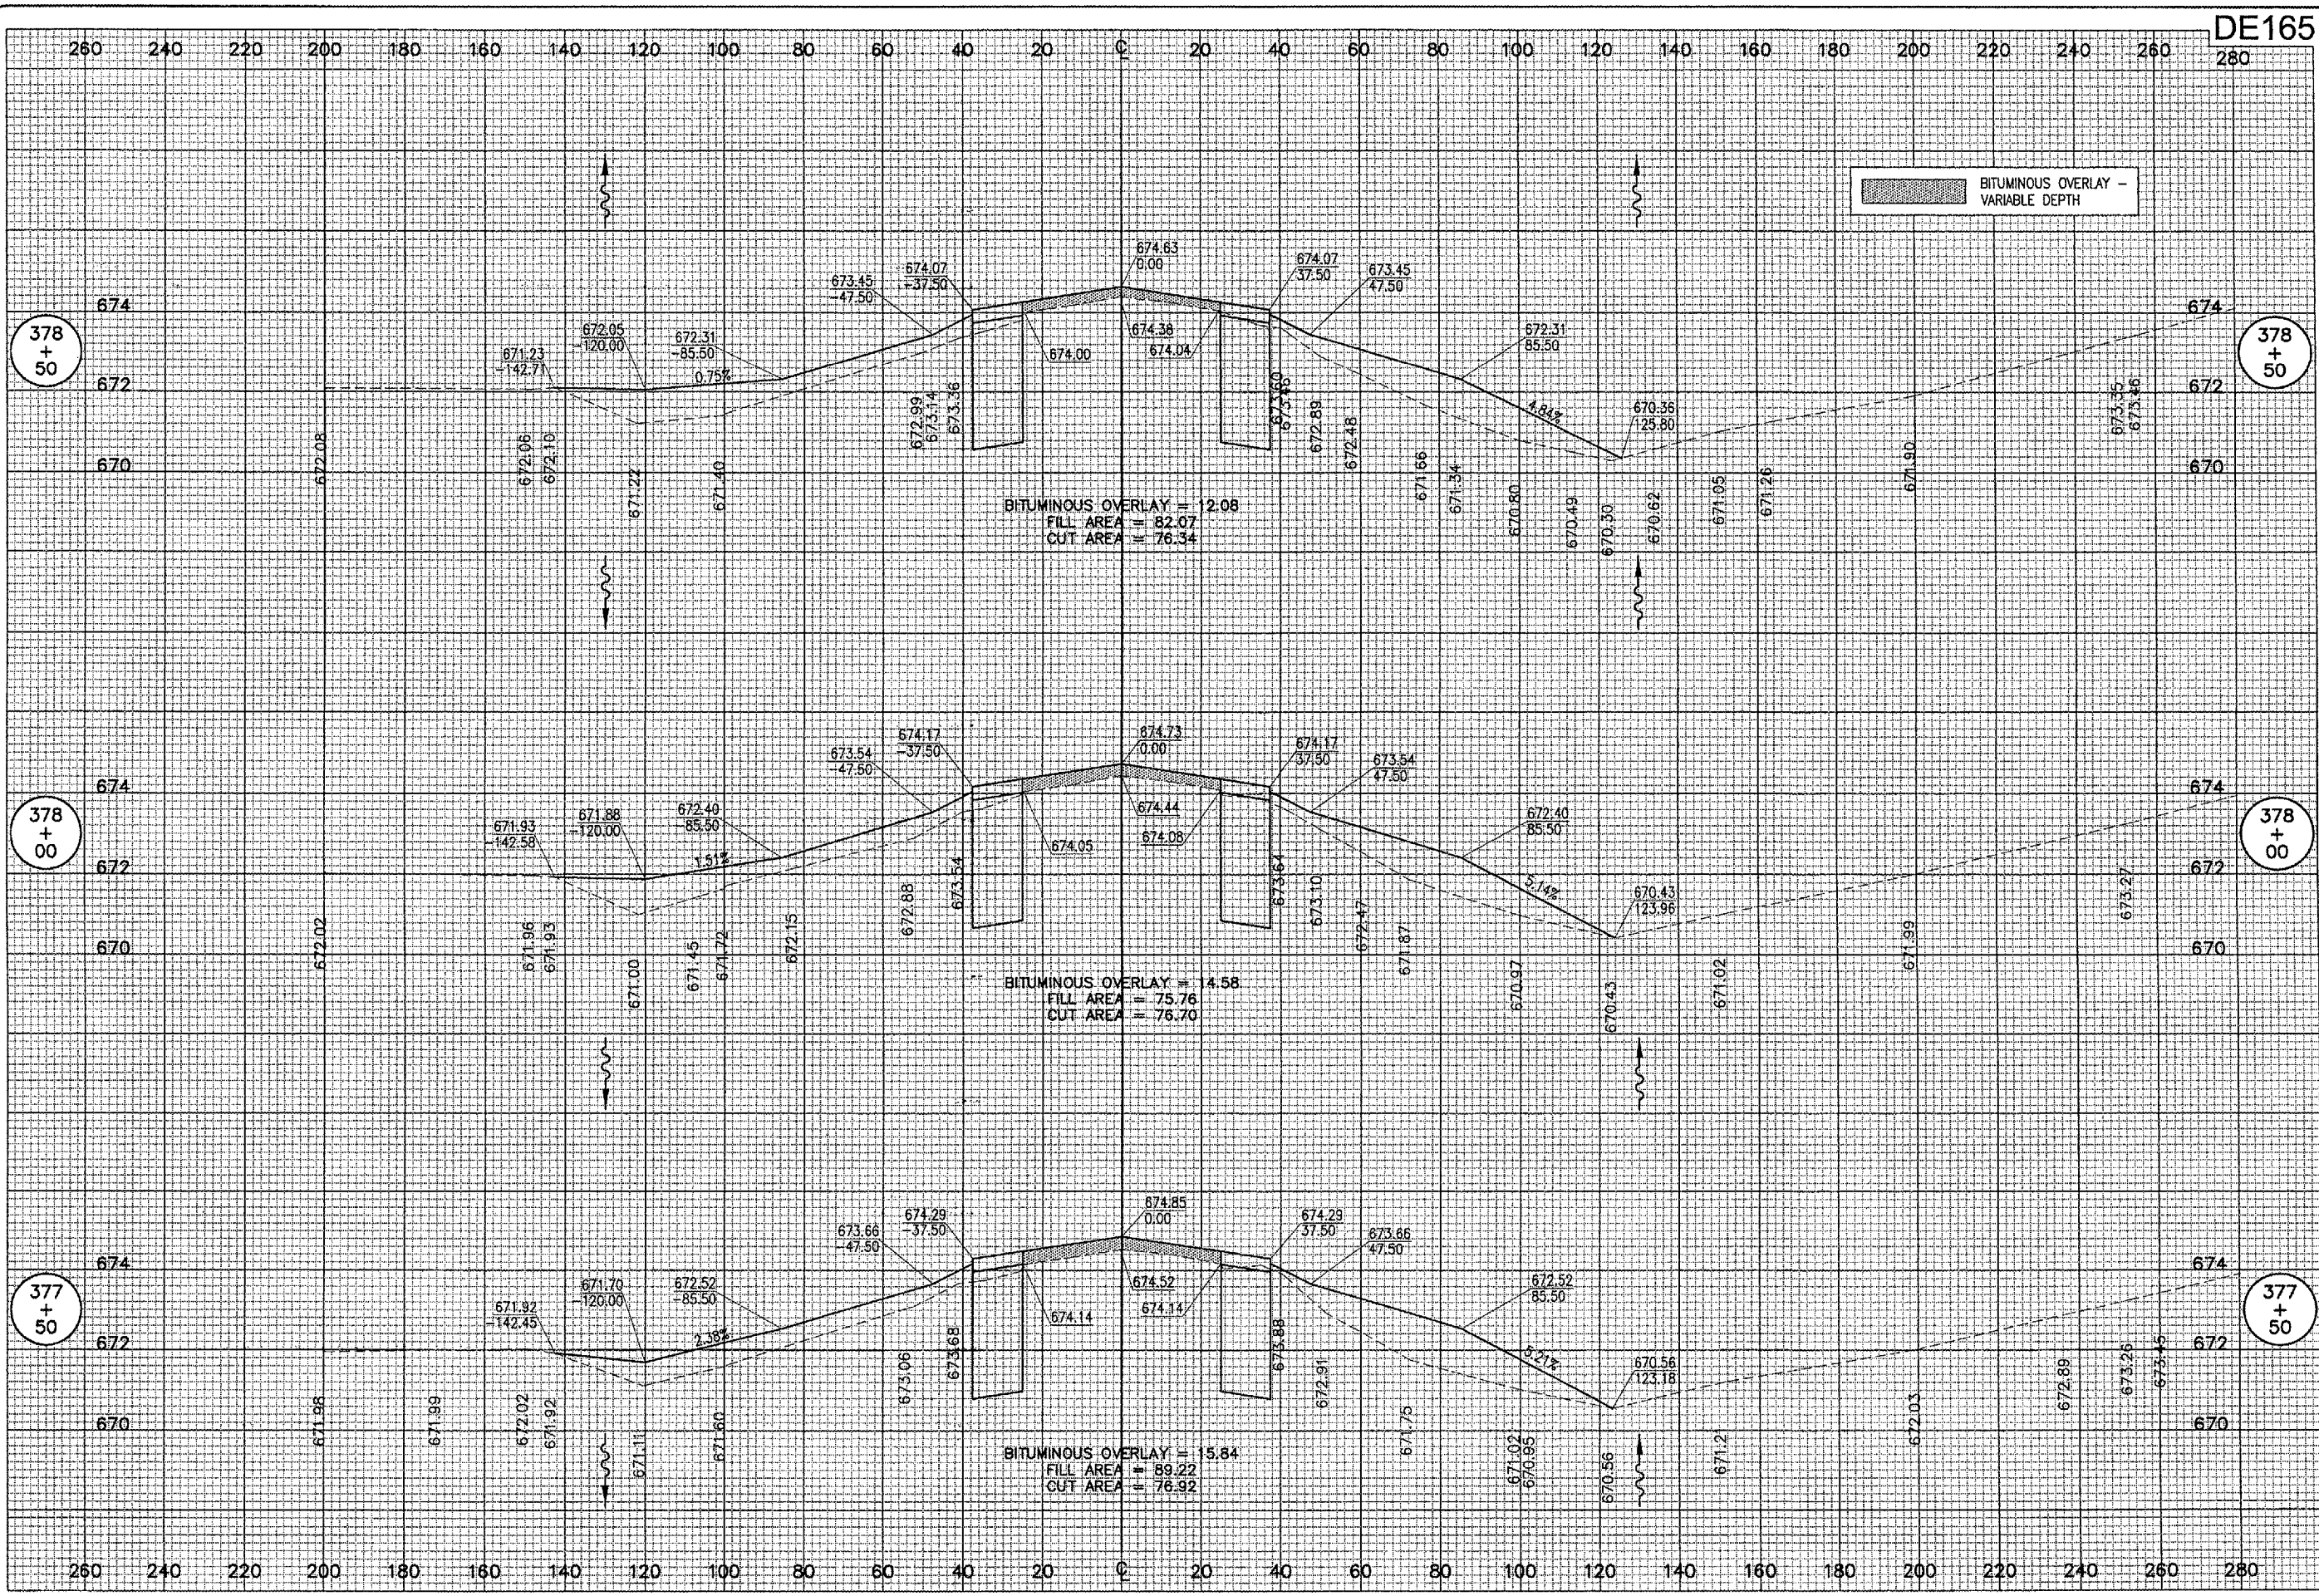

DE165

DATE	REVISION

DECATUR AIRPORT
DECATUR, ILLINOIS
 A.I.P. PROJ.: 3-17-0033-28
 I.L. PROJ.: DEC-3414

HE Project No. 802-041XXD	
File No. R-307-XS.DWG	
Scale: 1"=50'	
Date: 11/11/04	
LAYOUT	CCC 11/11/04
DRAWN	CCC 11/11/04
REVIEWED	CAH 06/07/05

HANSON
 Engineers, Architects, Scientists
 1625 South Sixth Street
 Springfield, Illinois 62703-2886
 Offices Nationwide

**TAXIWAY G WIDENING
 PHASE II**
 PROPOSED CROSS-SECTIONS
 TAXIWAY "G"
 STA. 377+50 TO STA. 378+50