


JUN 10, 2005 12:44 PM CCC
 I:\AIRPORTS\DECATUR\B02-04\X\YD\AIRPORT_SHEETS\CONTRACT-1\B-312-XS.DWG - STA. 385+00 TO 386+00

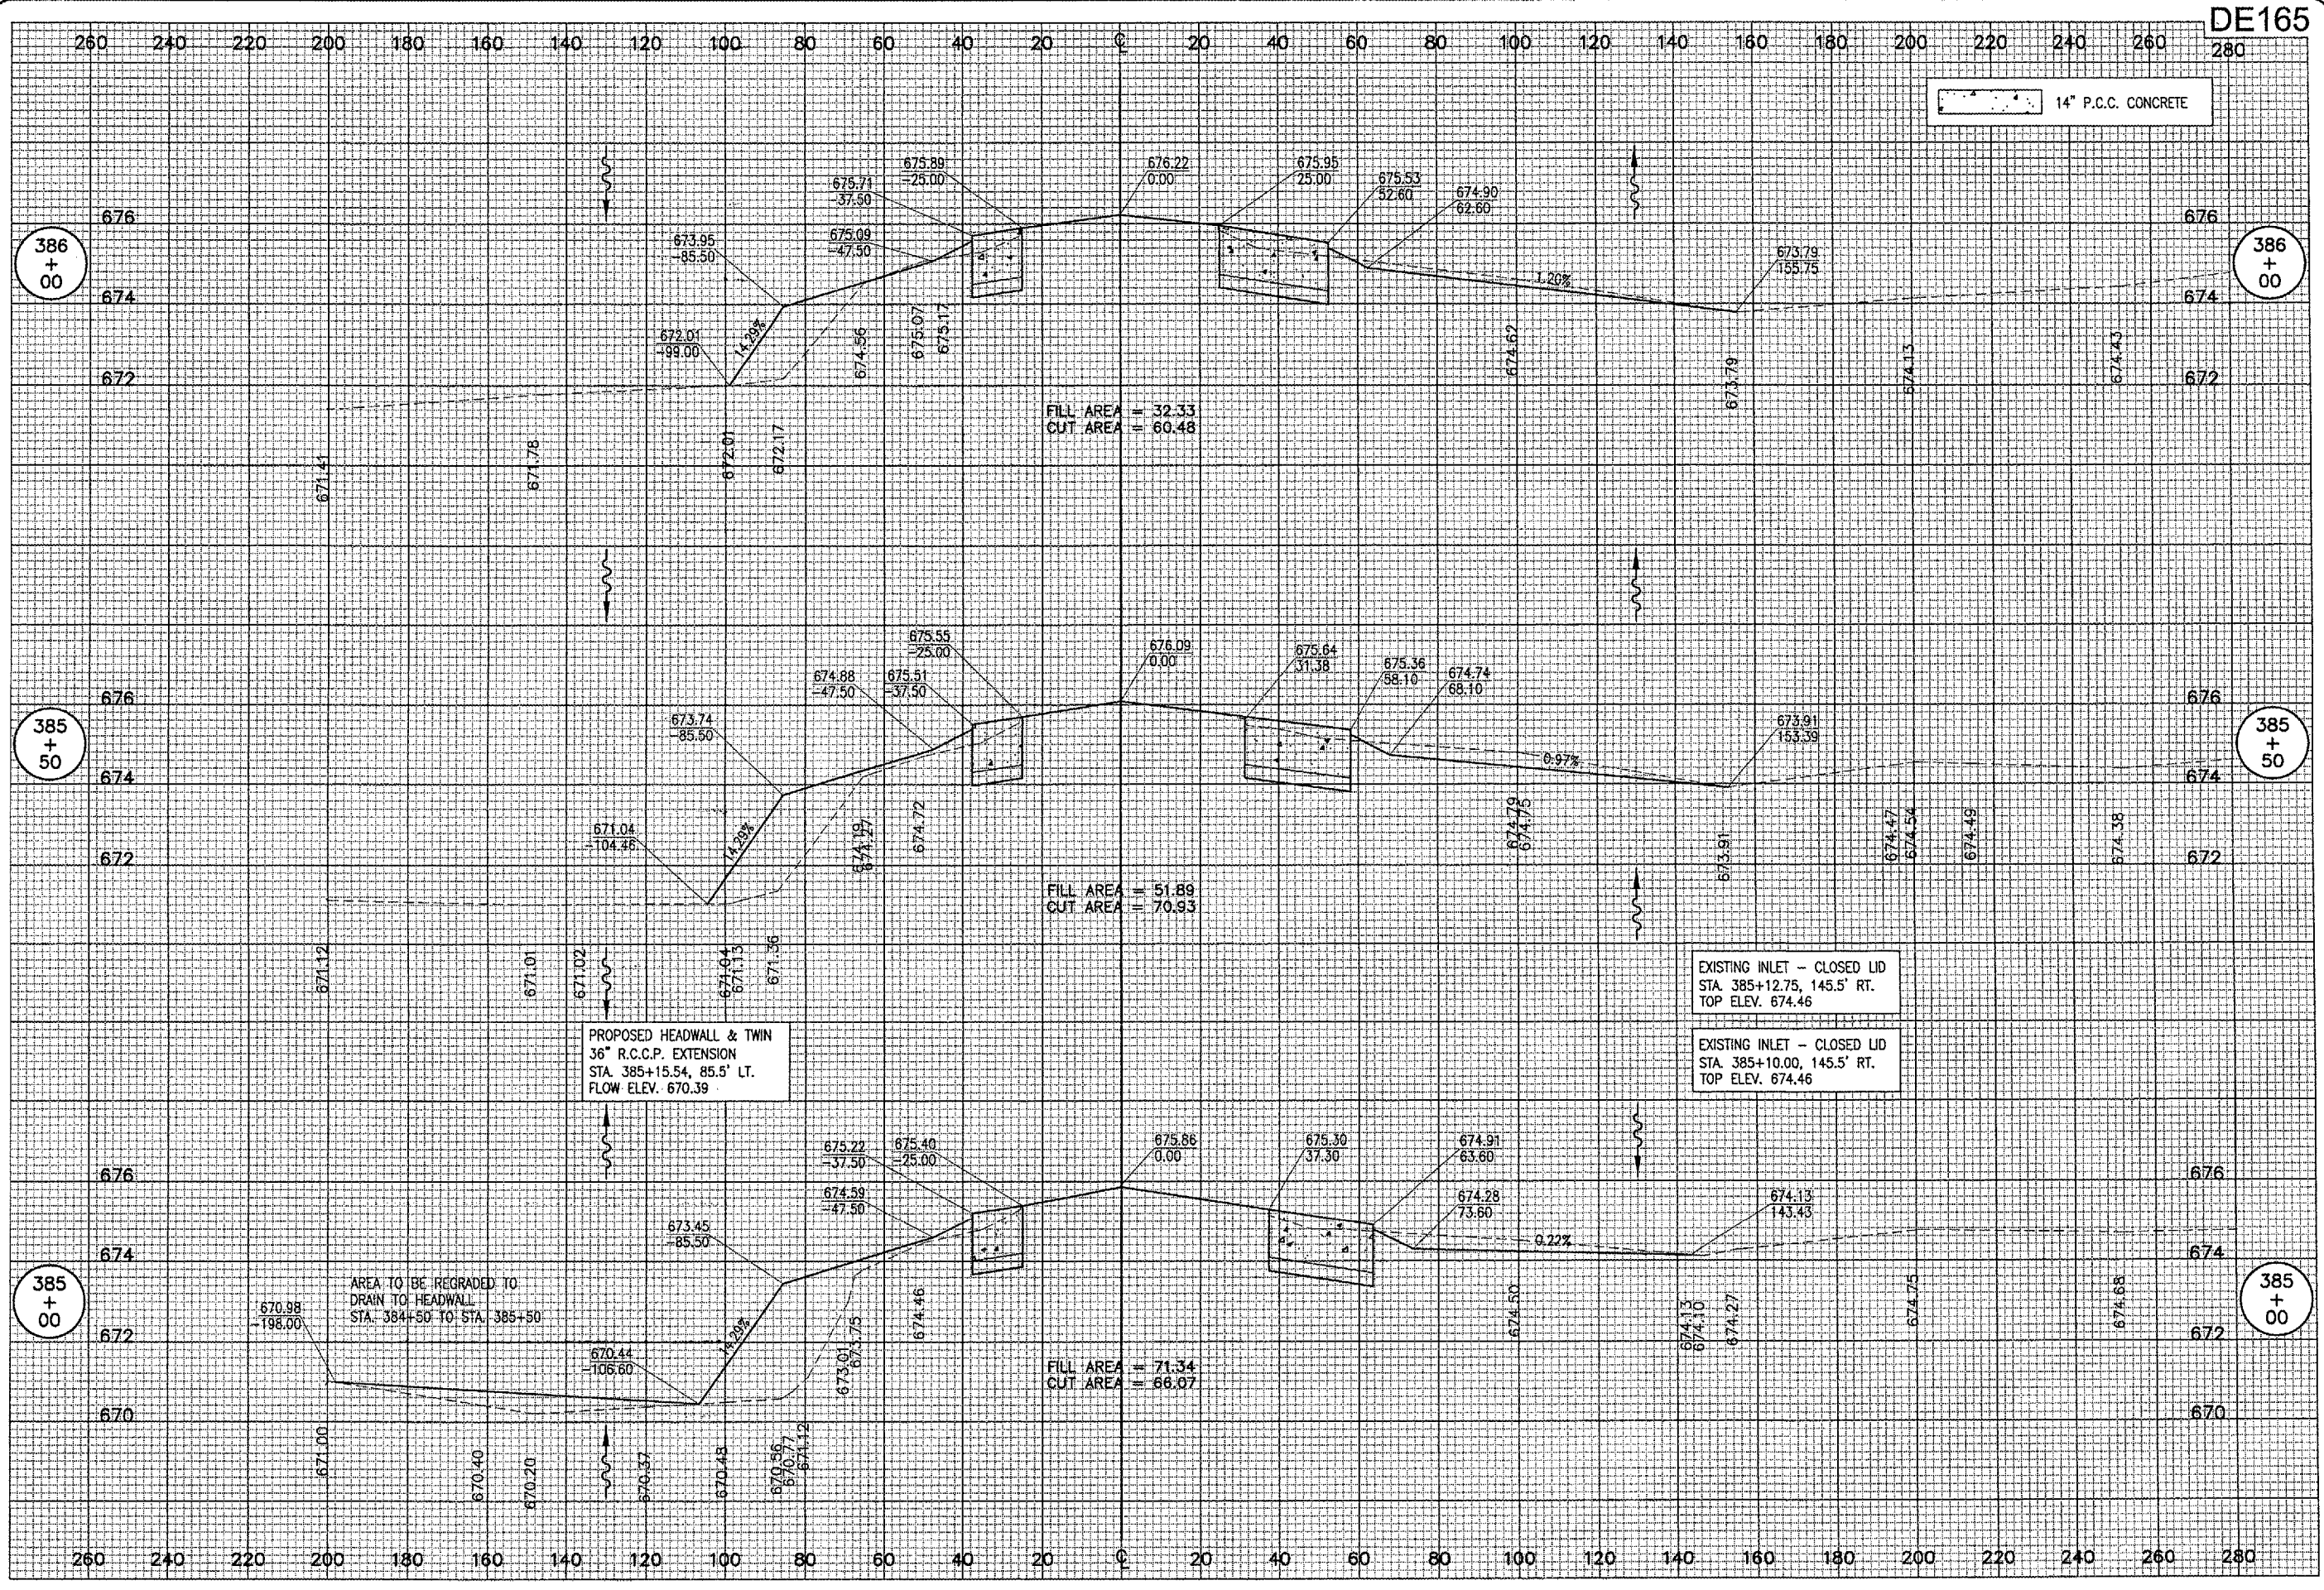

BY	REVISION
DATE	
HANSON Engineers, Architects, Scientists 1925 South Sixth Street Springfield, Illinois 62703-2886 Offices Nationwide	
TAXIWAY G WIDENING PHASE II PROPOSED CROSS-SECTIONS TAXIWAY "G" STA. 385+00 TO STA. 386+00	
<h1>66</h1>	
86 of 110 sheets	

DECATUR, ILLINOIS
 A.I.P. PROJ.: 3-17-0033-28
 IL PROJ.: DEC-3414

HB Project No. 802-04TXND
 Plans R-312-XS.DWG
 Scale 1" = 50'
 Date 11/11/04

LAYOUT	CCC	11/11/04
DRAWN	CCC	11/11/04
REVIEWED	CAH	06/07/05