


JUN 10, 2005 12:45 PM CCC
I:\AIRPORTS\DECATUR\802-041XYD\AIRPORT\ SHEETS\CONTRACT-1\R-316-XS.DWG - STA. 391+00 TO 392+00

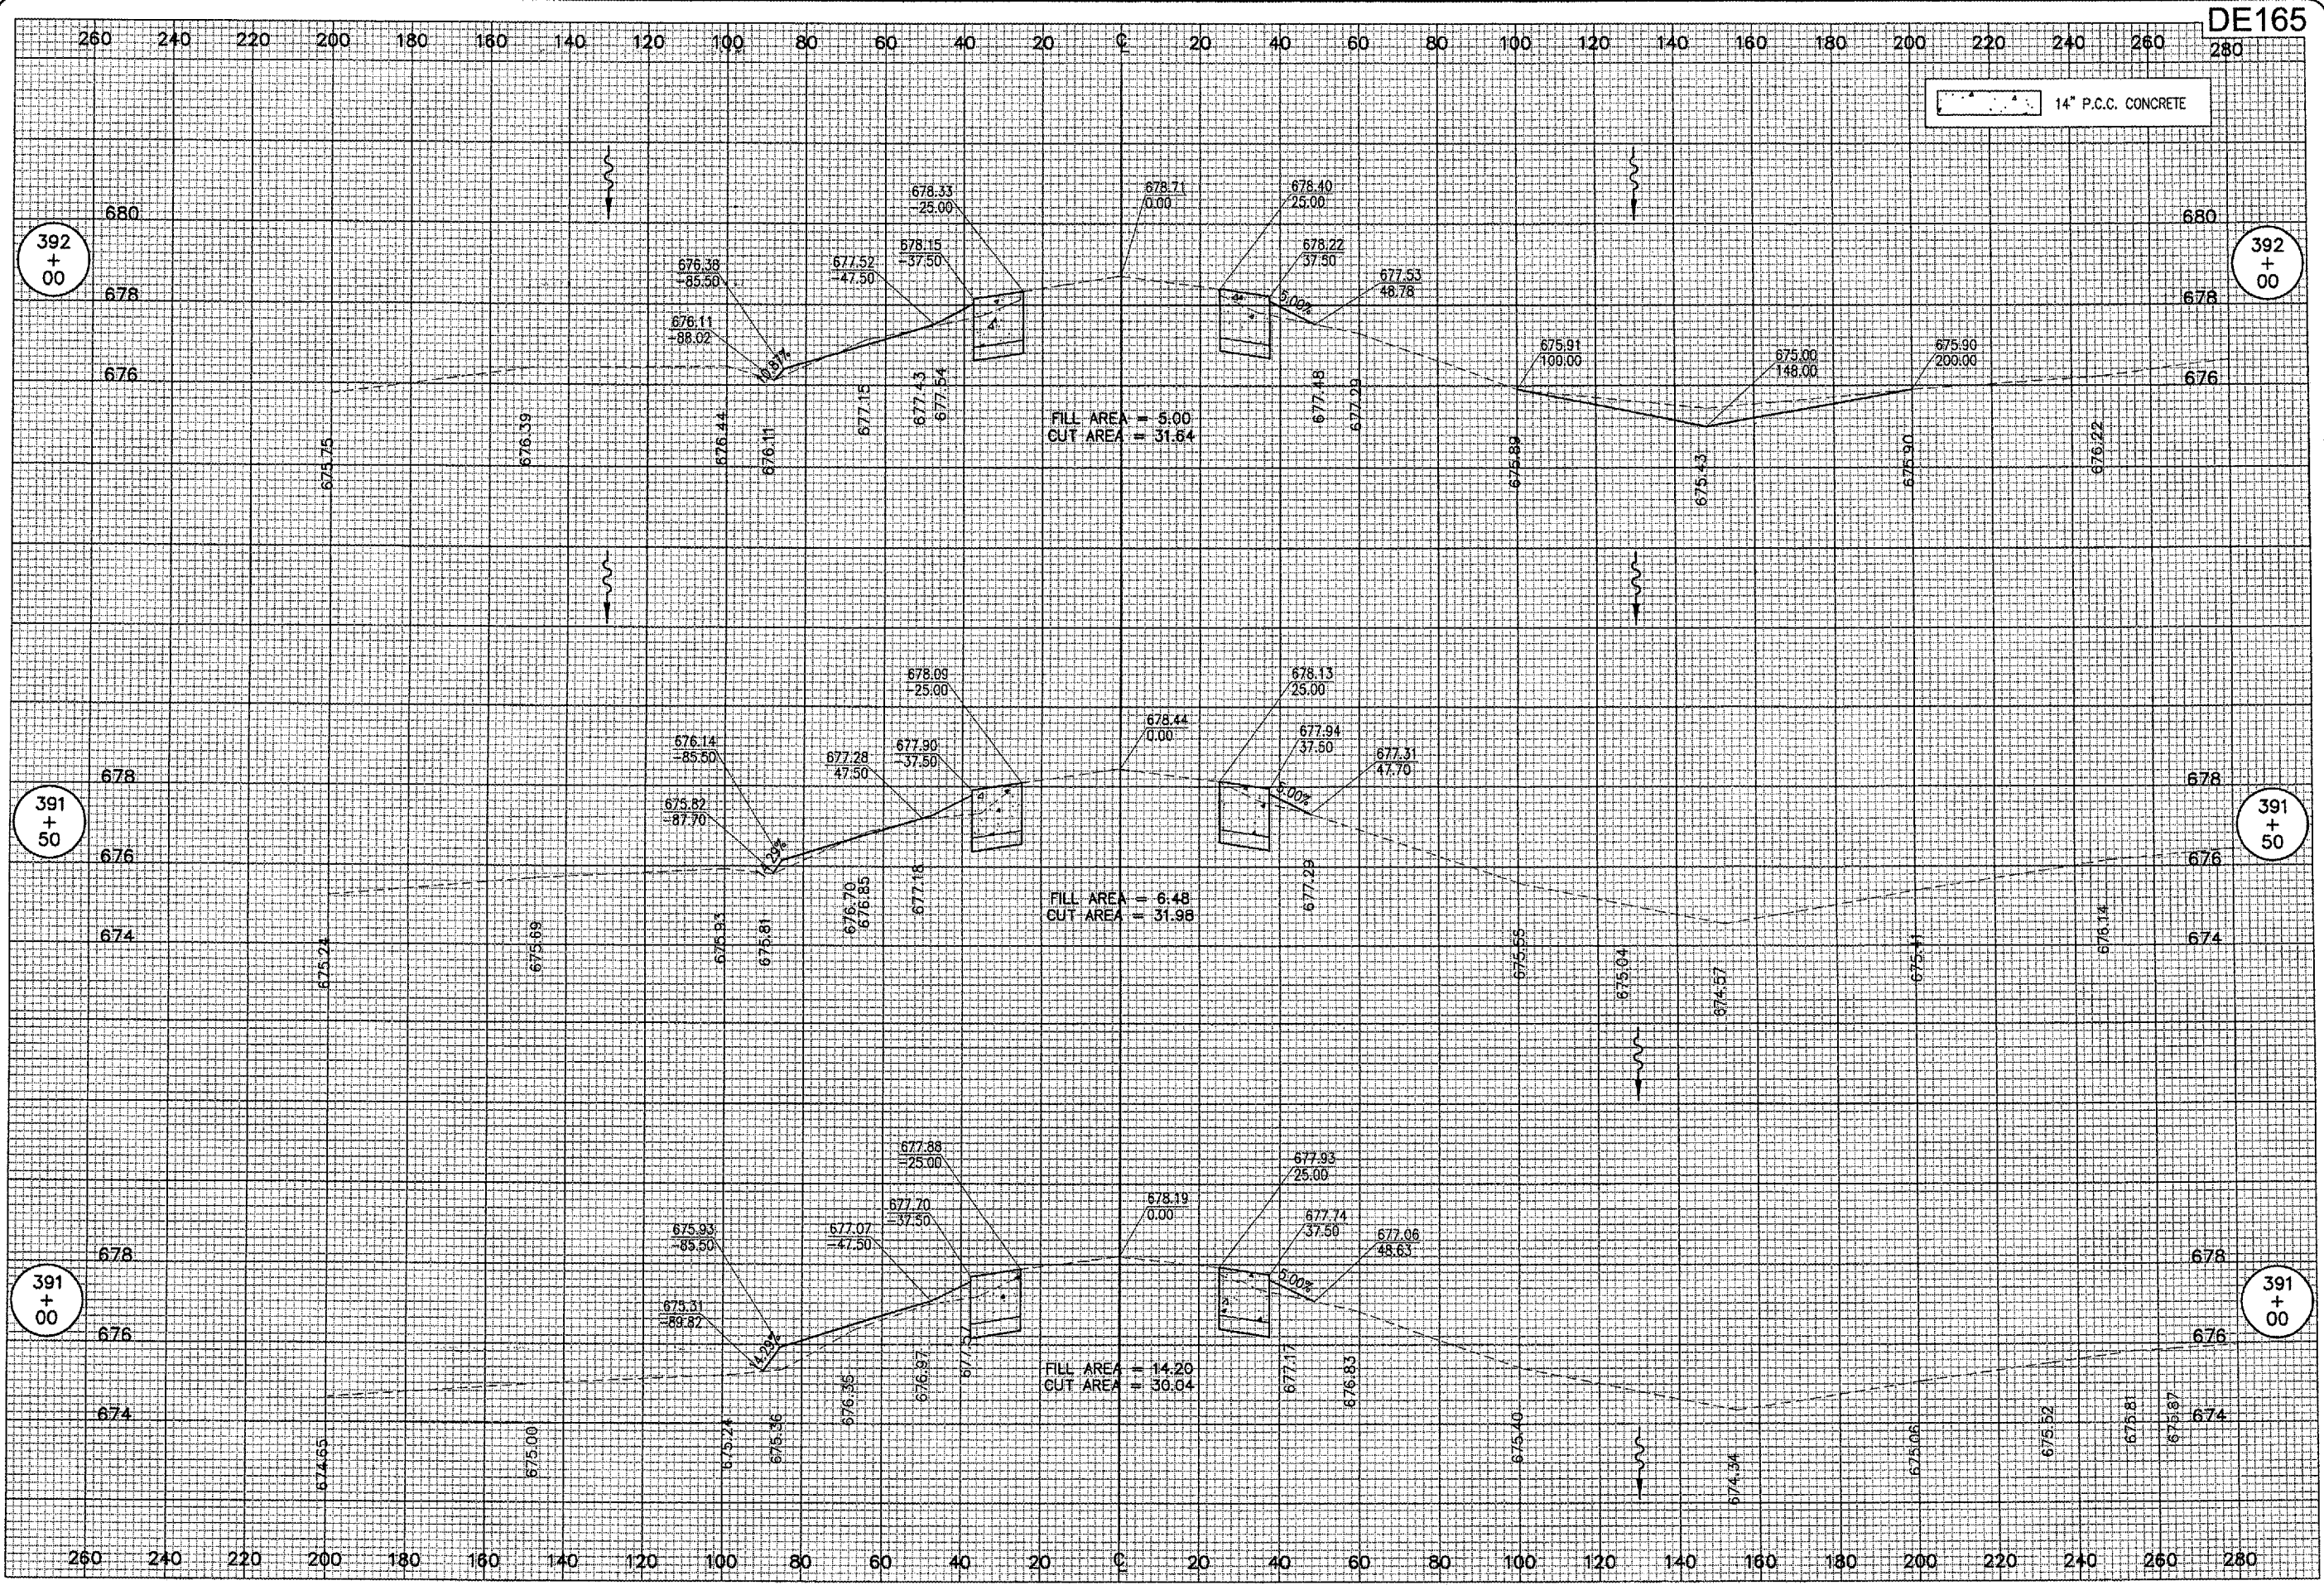

BY: _____
REVISION: _____
DATE: _____

DECATUR AIRPORT
DECATUR, ILLINOIS

FILE: Project No. 802-041XYD
Drawn: R-316-XS.DWG
Scale: 1" = 50'
Date: 11/11/04

LAYOUT	CCC	11/11/04
DRAWN	CCC	11/11/04
REVIEWED	CAH	06/07/05

HANSON
Engineering, Architecture, Science
1005 South State Street
Springfield, Illinois 62702-2886
Offices Nationwide

**TAXIWAY G WIDENING
PHASE II**
PROPOSED CROSS-SECTIONS
TAXIWAY "G"
STA. 391+00 TO STA. 392+00

70
70 of 110 sheets