


JUN 10, 2005 12:45 PM CCC  
 I:\AIRPORTS\DECATUR\802-04TXD\AIRPORT\SHEETS\CONTRACT-1\8-317-XS.DWG - STA. 392+50 TO 393+50

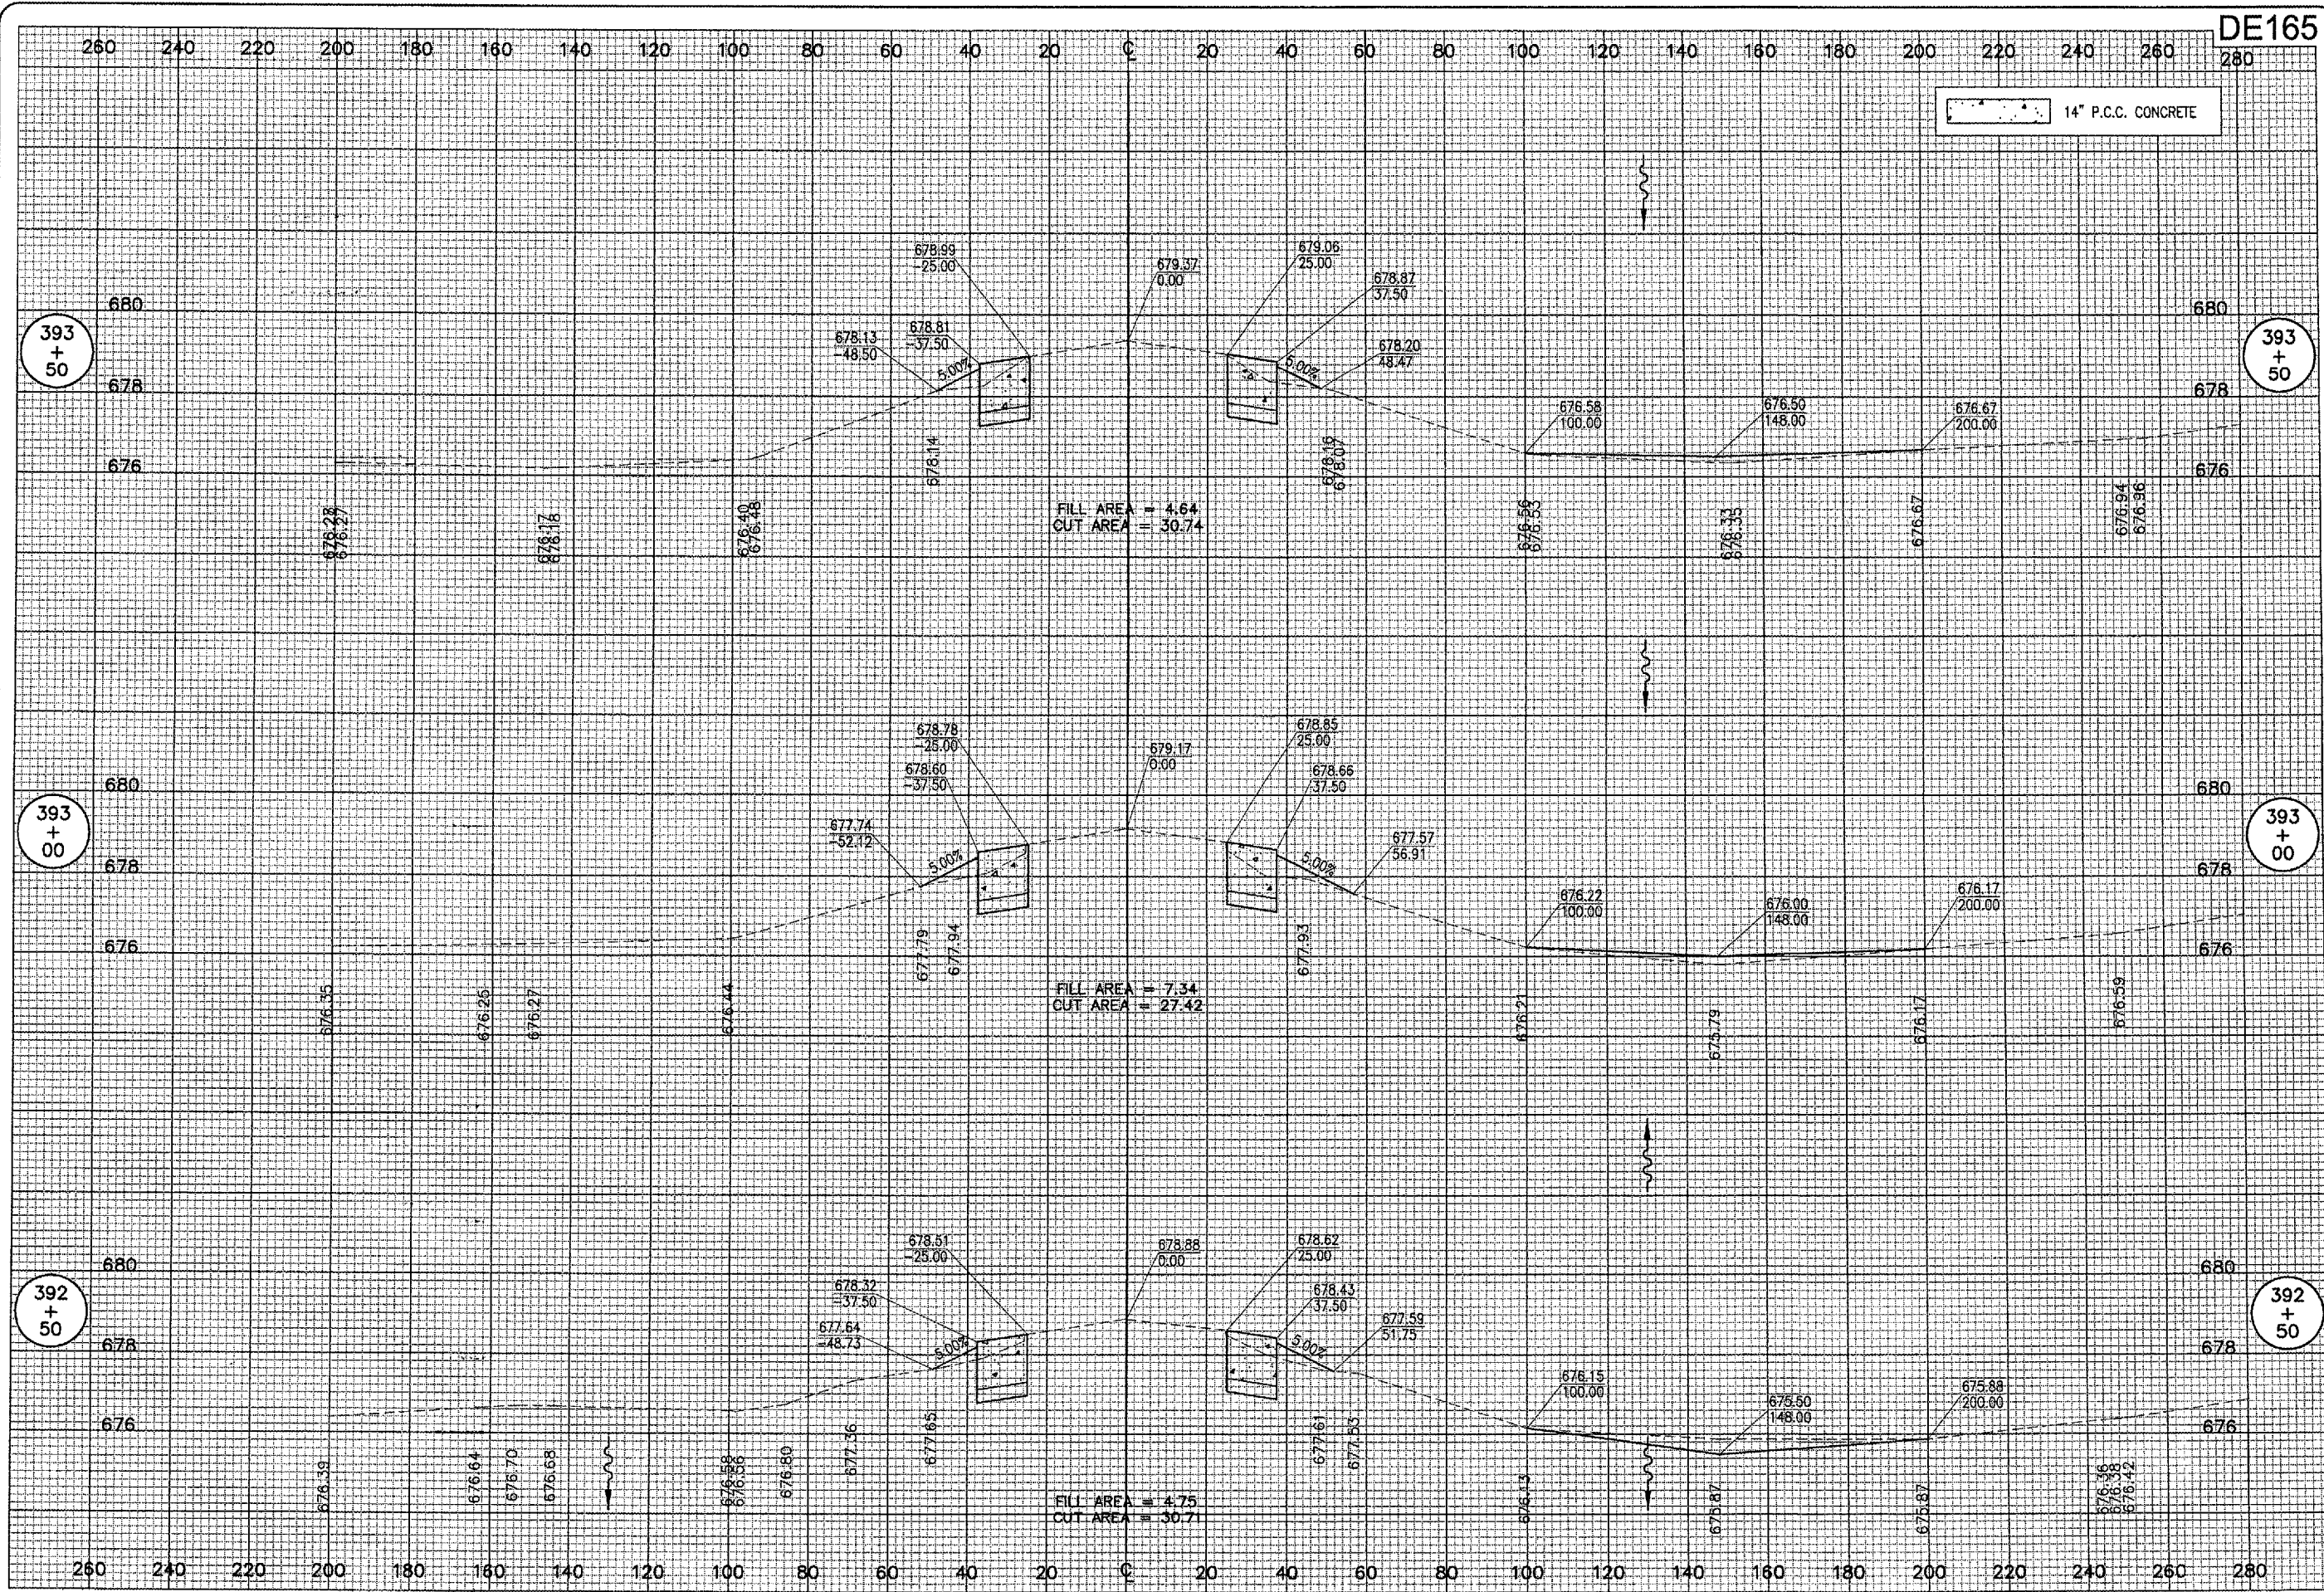

DATE	REVISION	BY

**DECATUR AIRPORT**  
**DECATUR, ILLINOIS**  
 I.L. PROJ.: DEC-3414  
 A.I.P. PROJ.: 3-17-0033-28

HEL Project No. 802-04TXD	11/11/04
File No. 317-XS.DWG	CCC
Scale 1" = 50'	CCC
Date 11/11/04	CAH
LAYOUT	CCC
DRAWN	CCC
REVIEWED	CAH

**HANSON**  
 Engineers, Architects, Scientists  
 1525 South Sixth Street  
 Springfield, Illinois 62703-2888  
 Offices Nationwide

**TAXIWAY G WIDENING  
 PHASE II**  
 PROPOSED CROSS-SECTIONS  
 TAXIWAY "G"  
 STA. 392+50 TO STA. 393+50