


JUN 10, 2005 12:46 PM CCC
 I:\AIRPORTS\DECATUR\802-04TYD\AIRPORT\SHEETS\CONTRACT-1\R-318-XS.DWG - STA. 394+00 TO 395+00



DE165

DATE	REVISION	BY

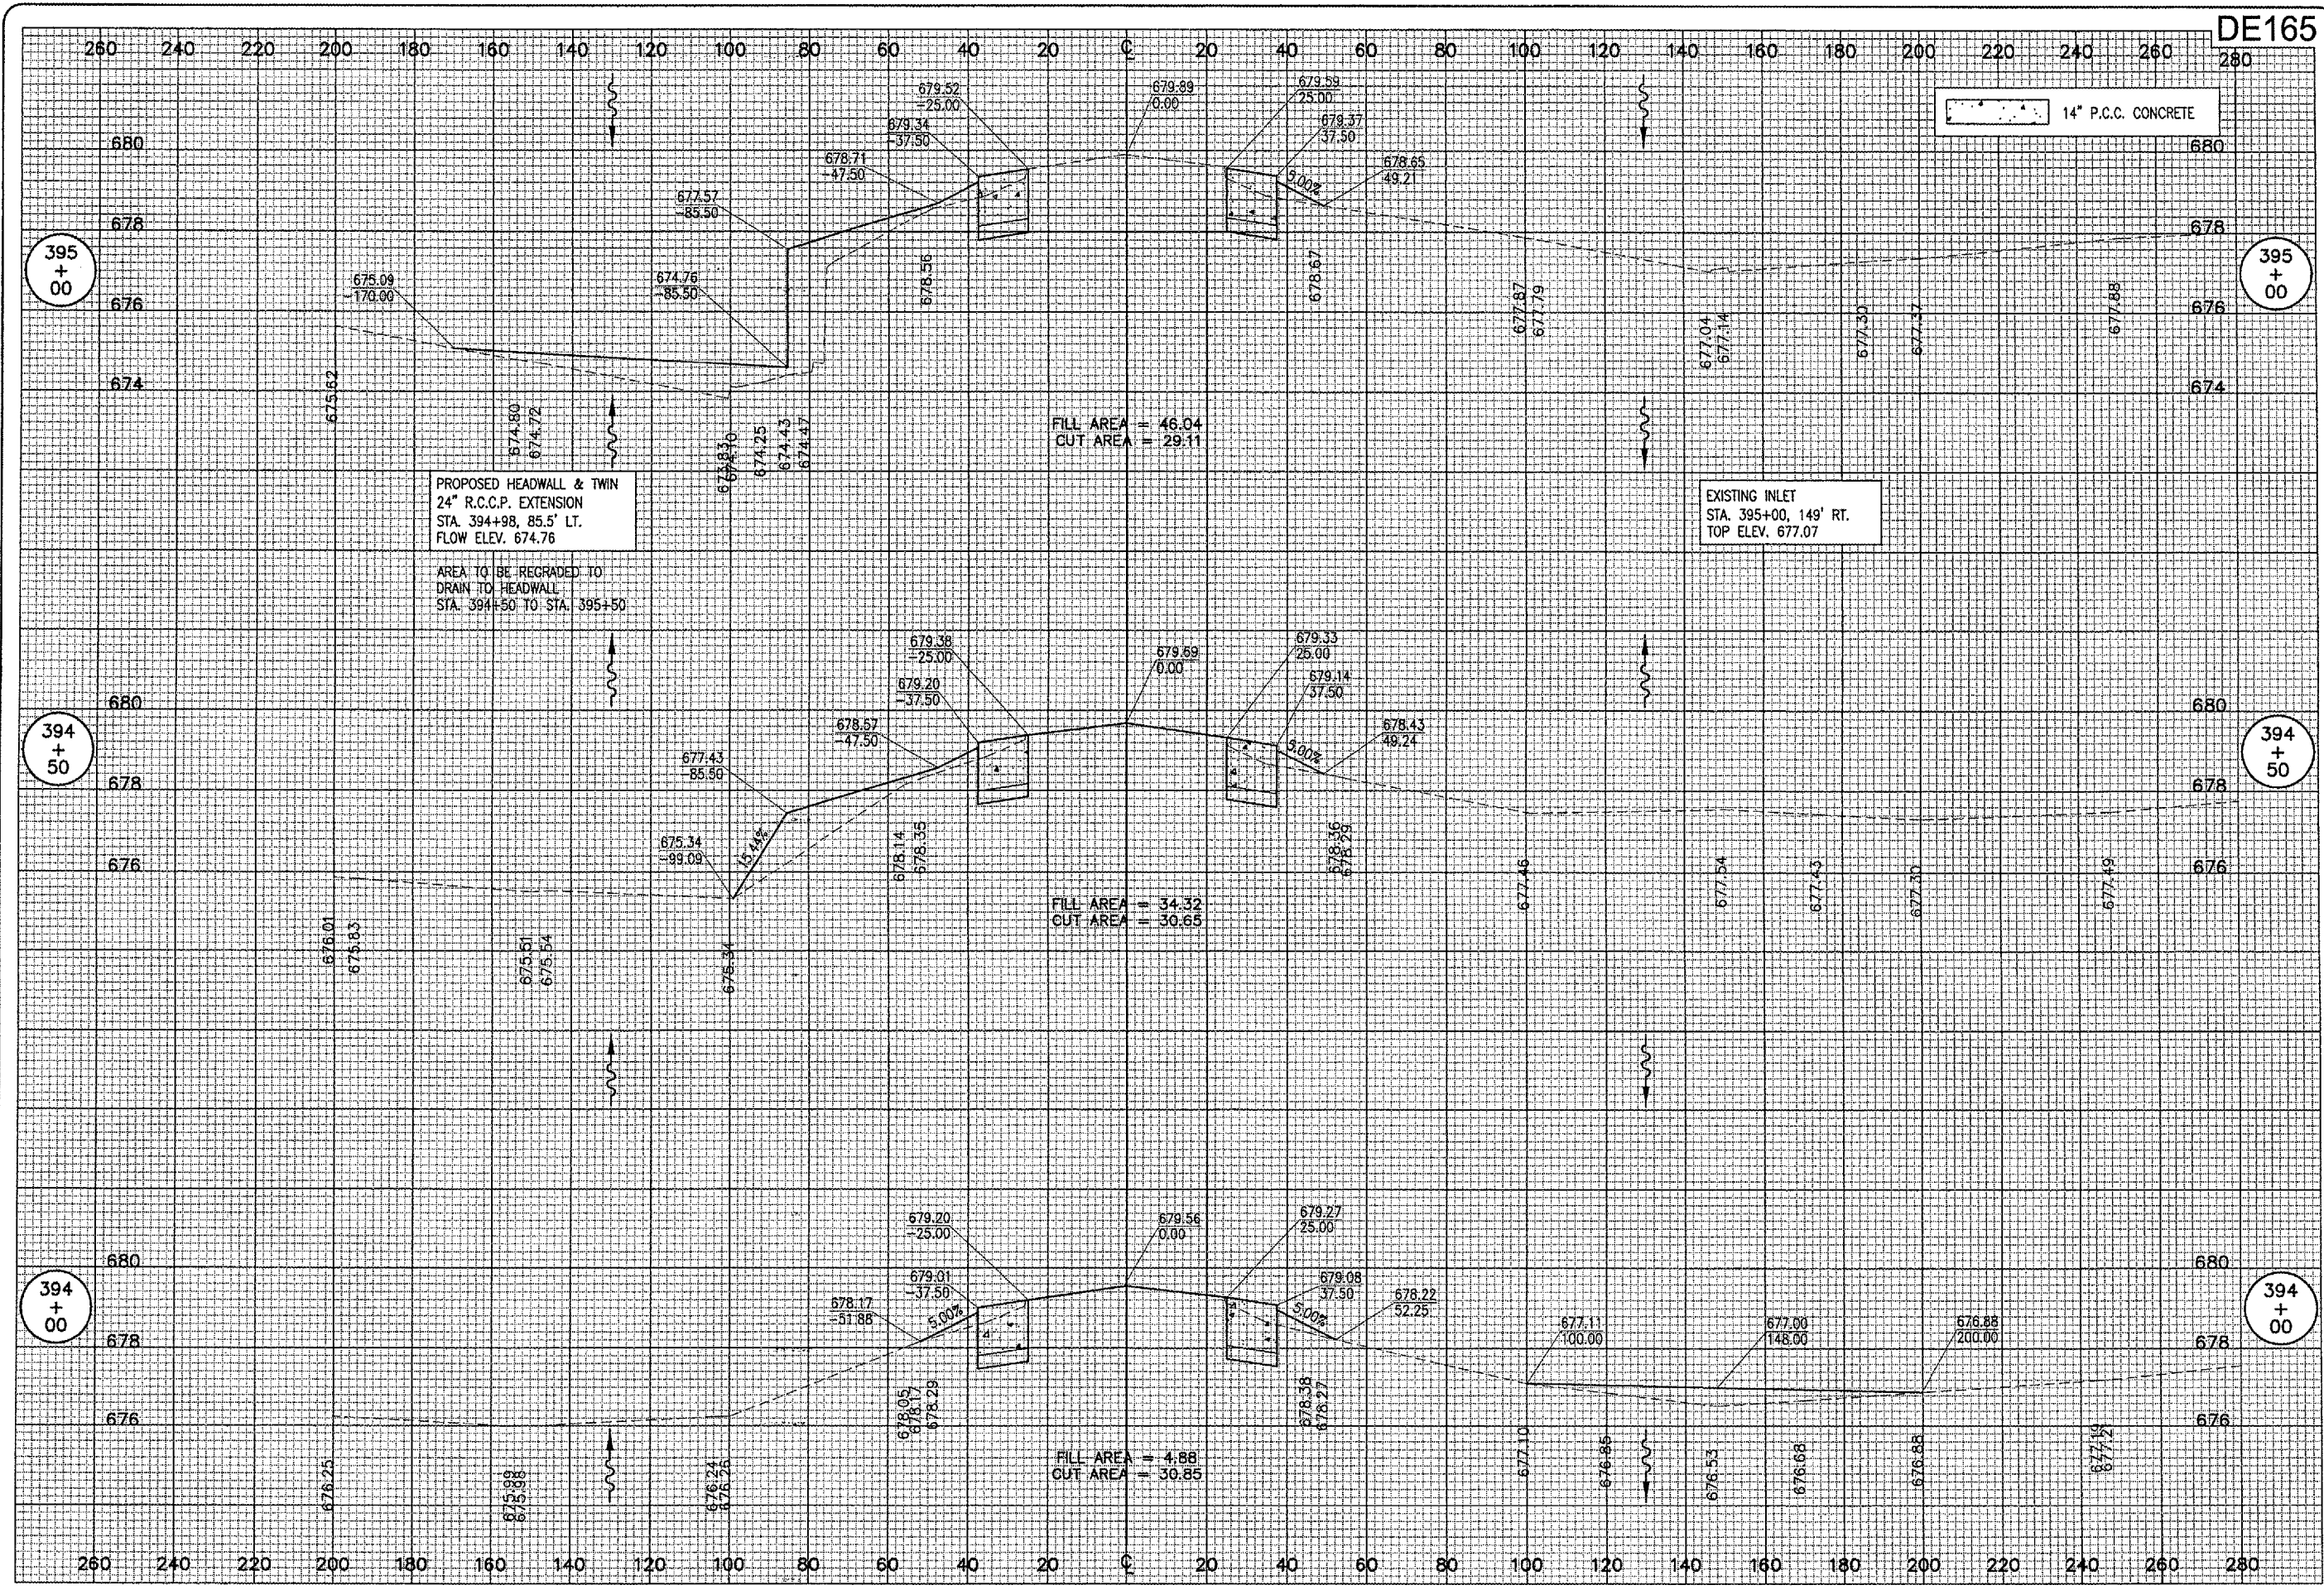

DECATUR, ILLINOIS

ILL. Project No. 802-04TYD File No. 318-XS.DWG Scale 1" = 50' Date 11/11/04	LAYOUT CCC 11/11/04 DRAWN CCC 11/11/04 REVIEWED CAH 06/07/05
--	--



Engineers, Architects, Scientists
 1525 South Sixth Street
 Springfield, IL 62769-2886
 Offices Nationwide

**TAXIWAY G WIDENING
 PHASE II**
 PROPOSED CROSS-SECTIONS
 TAXIWAY "G"
 STA. 394+00 TO STA. 395+00