


JUN 10, 2005 12:46 PM CCC  
 I:\AIRPORTS\DECATUR\_802-04TYD\AIRPORT\SHEETS\CONTRACT-1\R-319-XS.DWG - STA. 395+50 TO 396+50

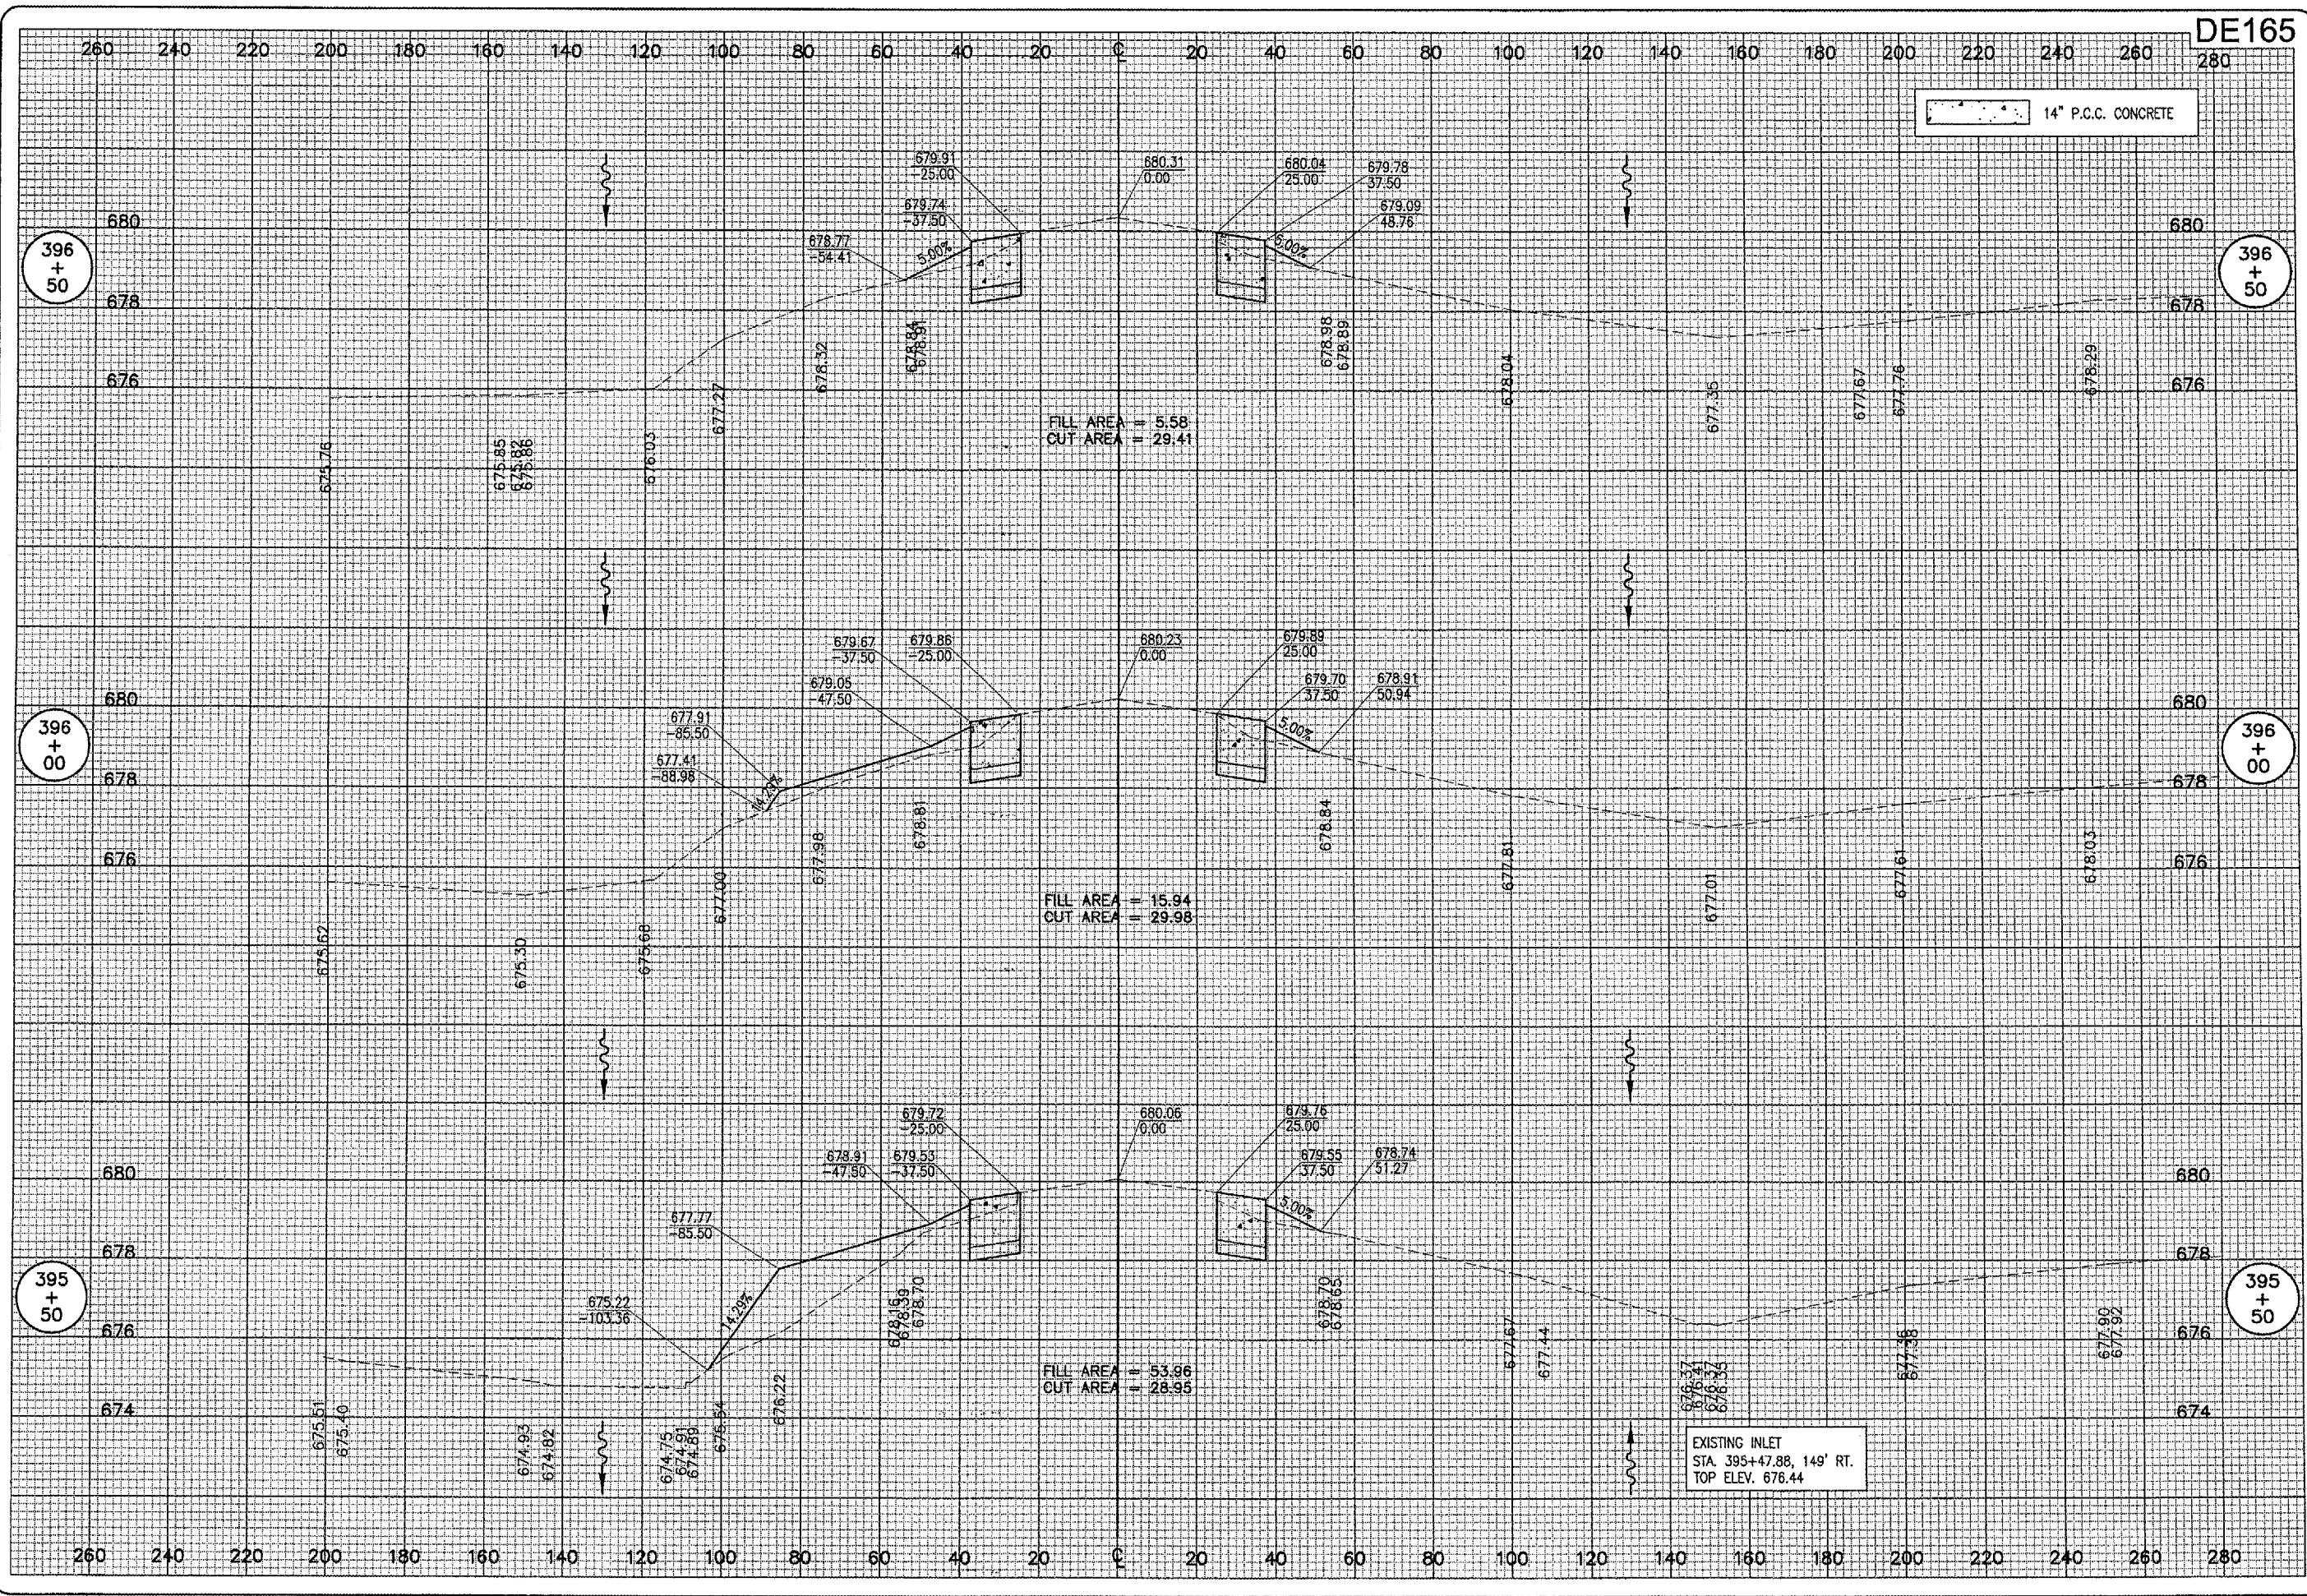

DATE	REVISION

**HANSON**  
 DECATUR, ILLINOIS

IL. PROJ.: DEC-3414  
 A.I.P. PROJ.: 3-17-0033-28

DATE	BY	REVIEWED
11/11/04	CCC	CCC
11/11/04	CCC	CCC
06/07/05	CAH	CAH

IEL Project No. 802-04TYD  
 File: R-319-XS.DWG  
 Scale: 1" = 50'  
 Date: 11/11/04

**HANSON**  
 Engineers, Architects, Scientists  
 1525 South Sixth Street  
 Springfield, Illinois 62703-2886  
 Offices Nationwide

TAXIWAY G WIDENING  
 PHASE II  
 PROPOSED CROSS-SECTIONS  
 TAXIWAY "G"  
 STA. 395+50 TO STA. 396+50