


JUN 10, 2005 12:46 PM CCC
 I:\AIRPORTS\DECATUR\802-04TXD\AIRPORT\SHEETS\CONTRACT-1\8-320-XS.DWG - STA. 397+00 TO 398+00

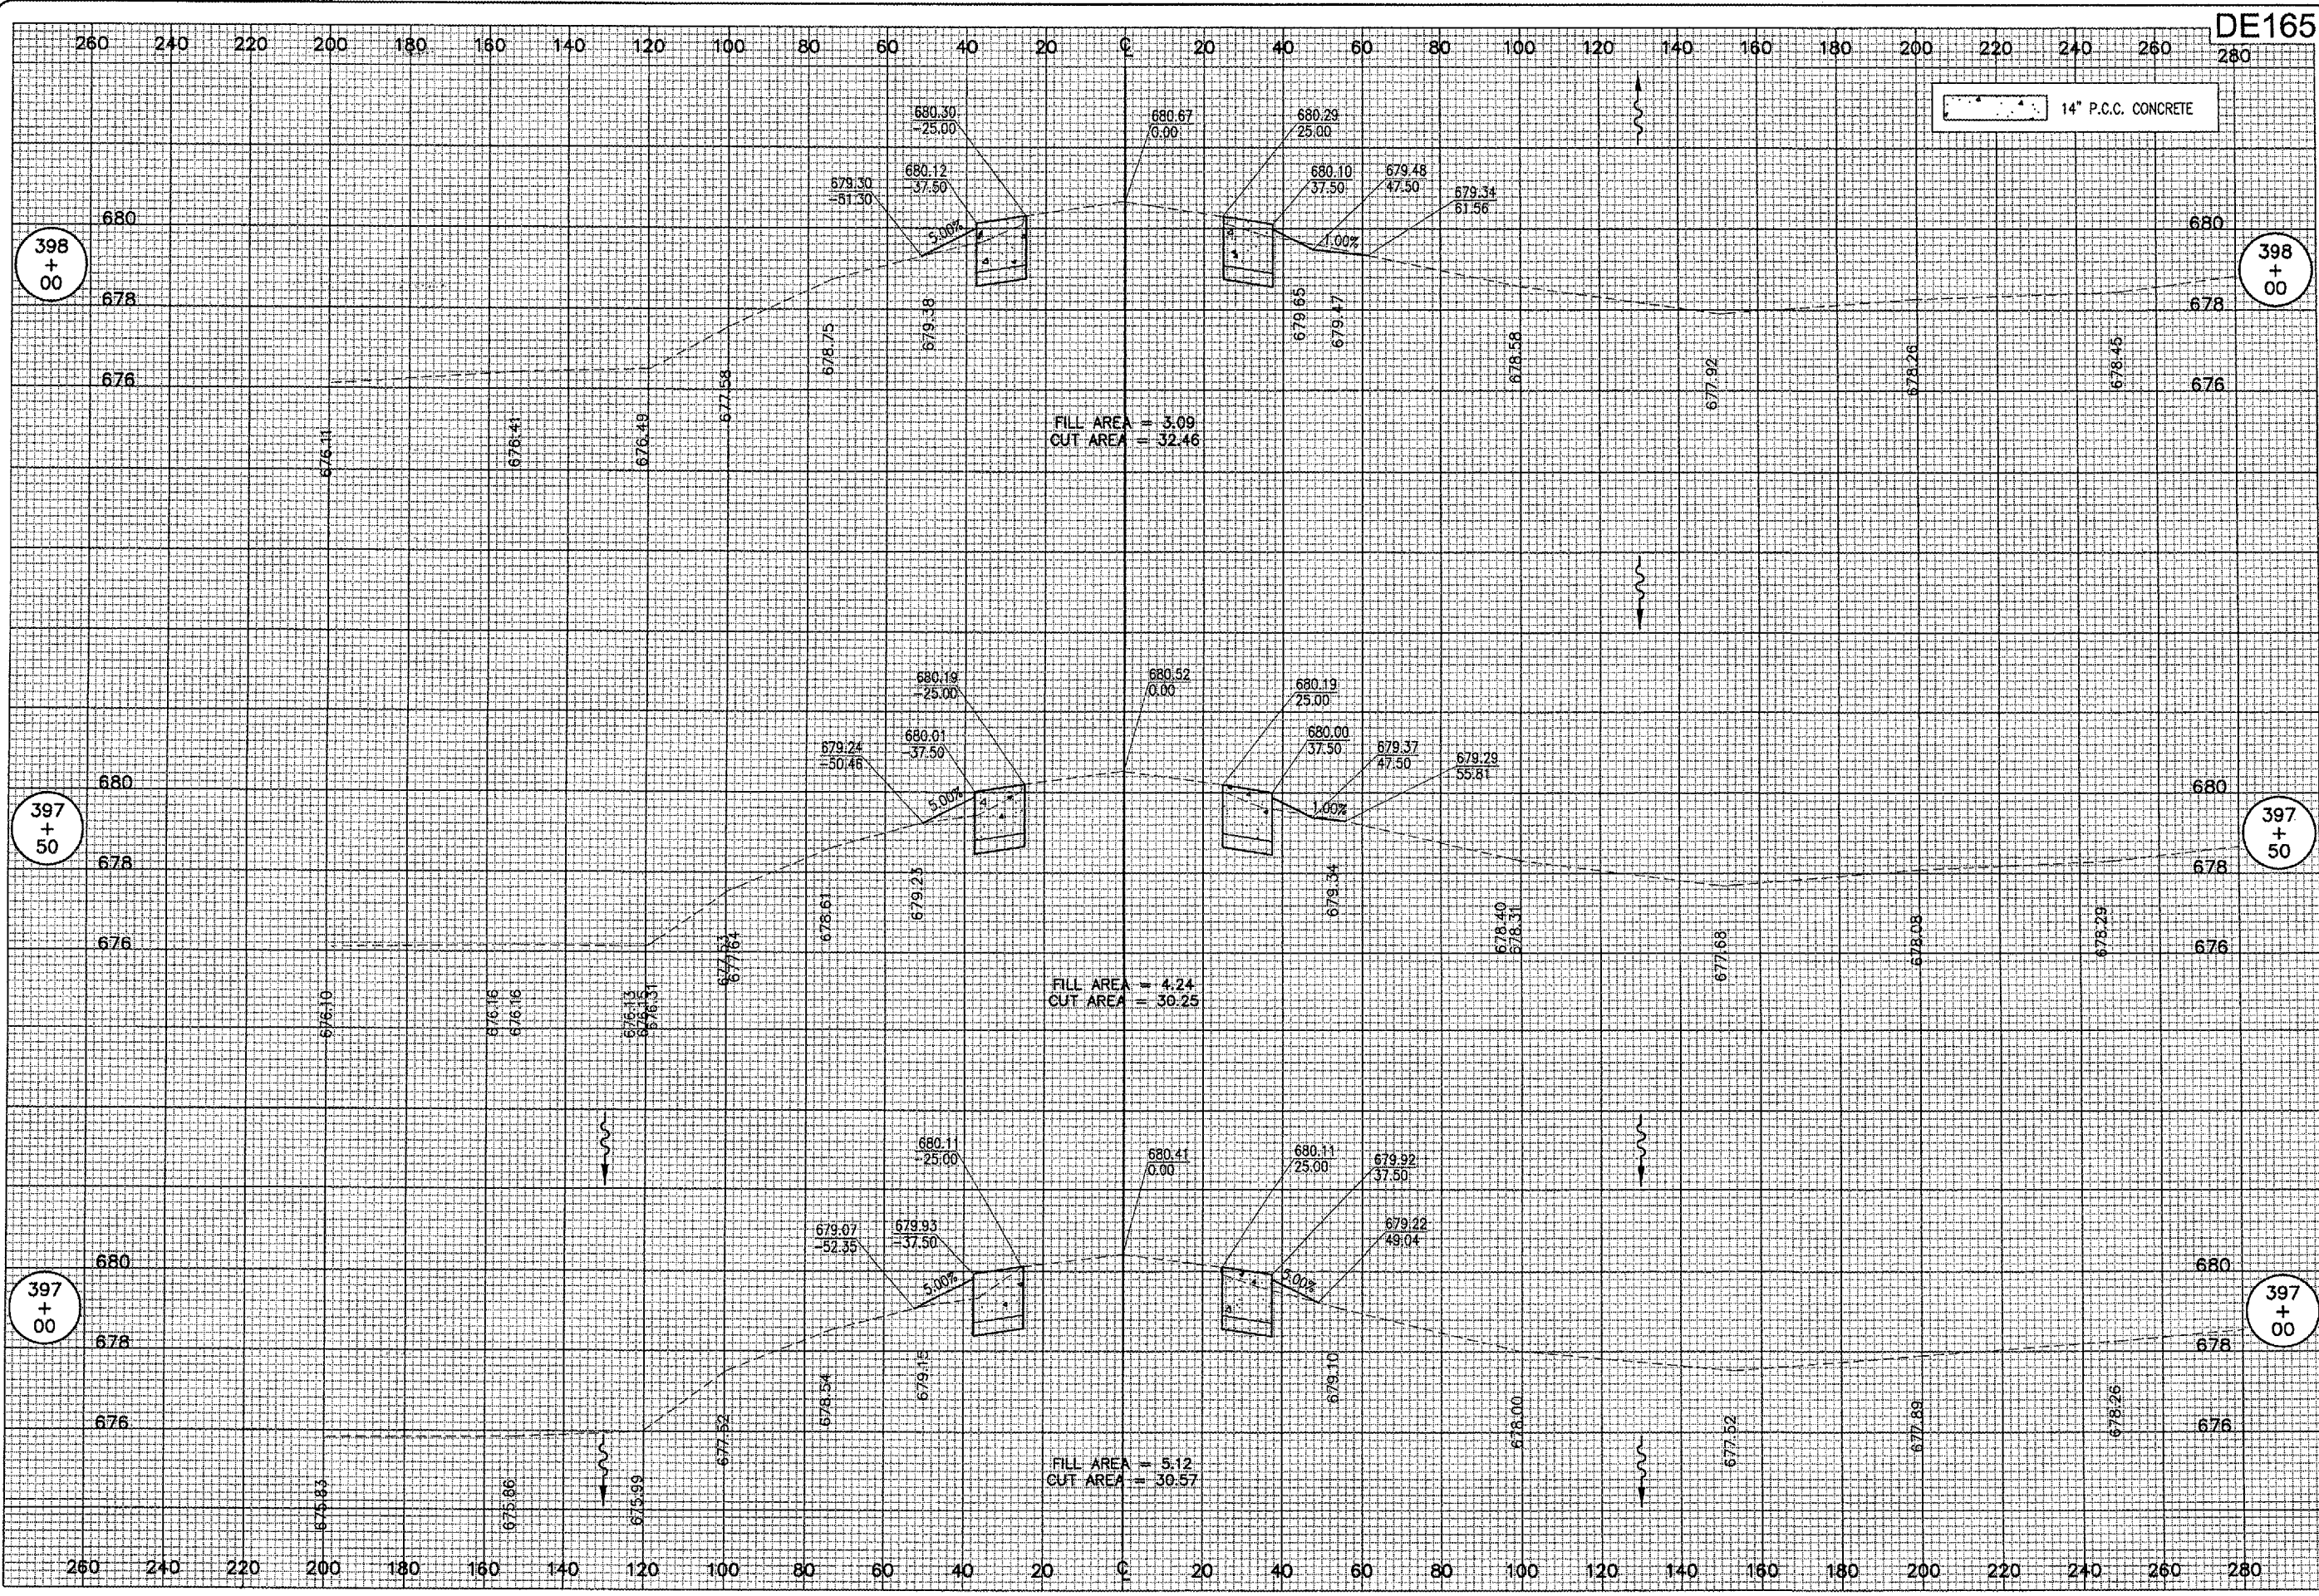

DE165

| DATE | REVISION | BY |
|------|----------|----|
| | | |
| | | |
| | | |

DECATUR AIRPORT
DECATUR, ILLINOIS
 I.L. PROJ.: DEC-3414 A.I.P. PROJ.: 3-17-0033-28

| | | |
|---------------------------|-----|----------|
| HEL Project No. 802-04TXD | CCC | 11/11/04 |
| Drawn: 8-320-XS.DWG | CCC | 11/11/04 |
| Scale: 1" = 50' | CAH | 06/07/05 |
| Date: 11/11/04 | | |

HANSON
 Engineers, Architects, Scientists
 1525 South Sixth Street
 Springfield, Illinois 62703-2885
 Offices Nationwide

**TAXIWAY G WIDENING
 PHASE II**
 PROPOSED CROSS-SECTIONS
 TAXIWAY "G"
 STA. 397+00 TO STA. 398+00