



JUN 10, 2005 12:47 PM CCC
 I:\AIRPORTS\DECATUR\802-041XYD\AIRPORT\SHEETS\CONTRACT-1\R-322-XS.DWG - STA. 400+00 TO 401+00

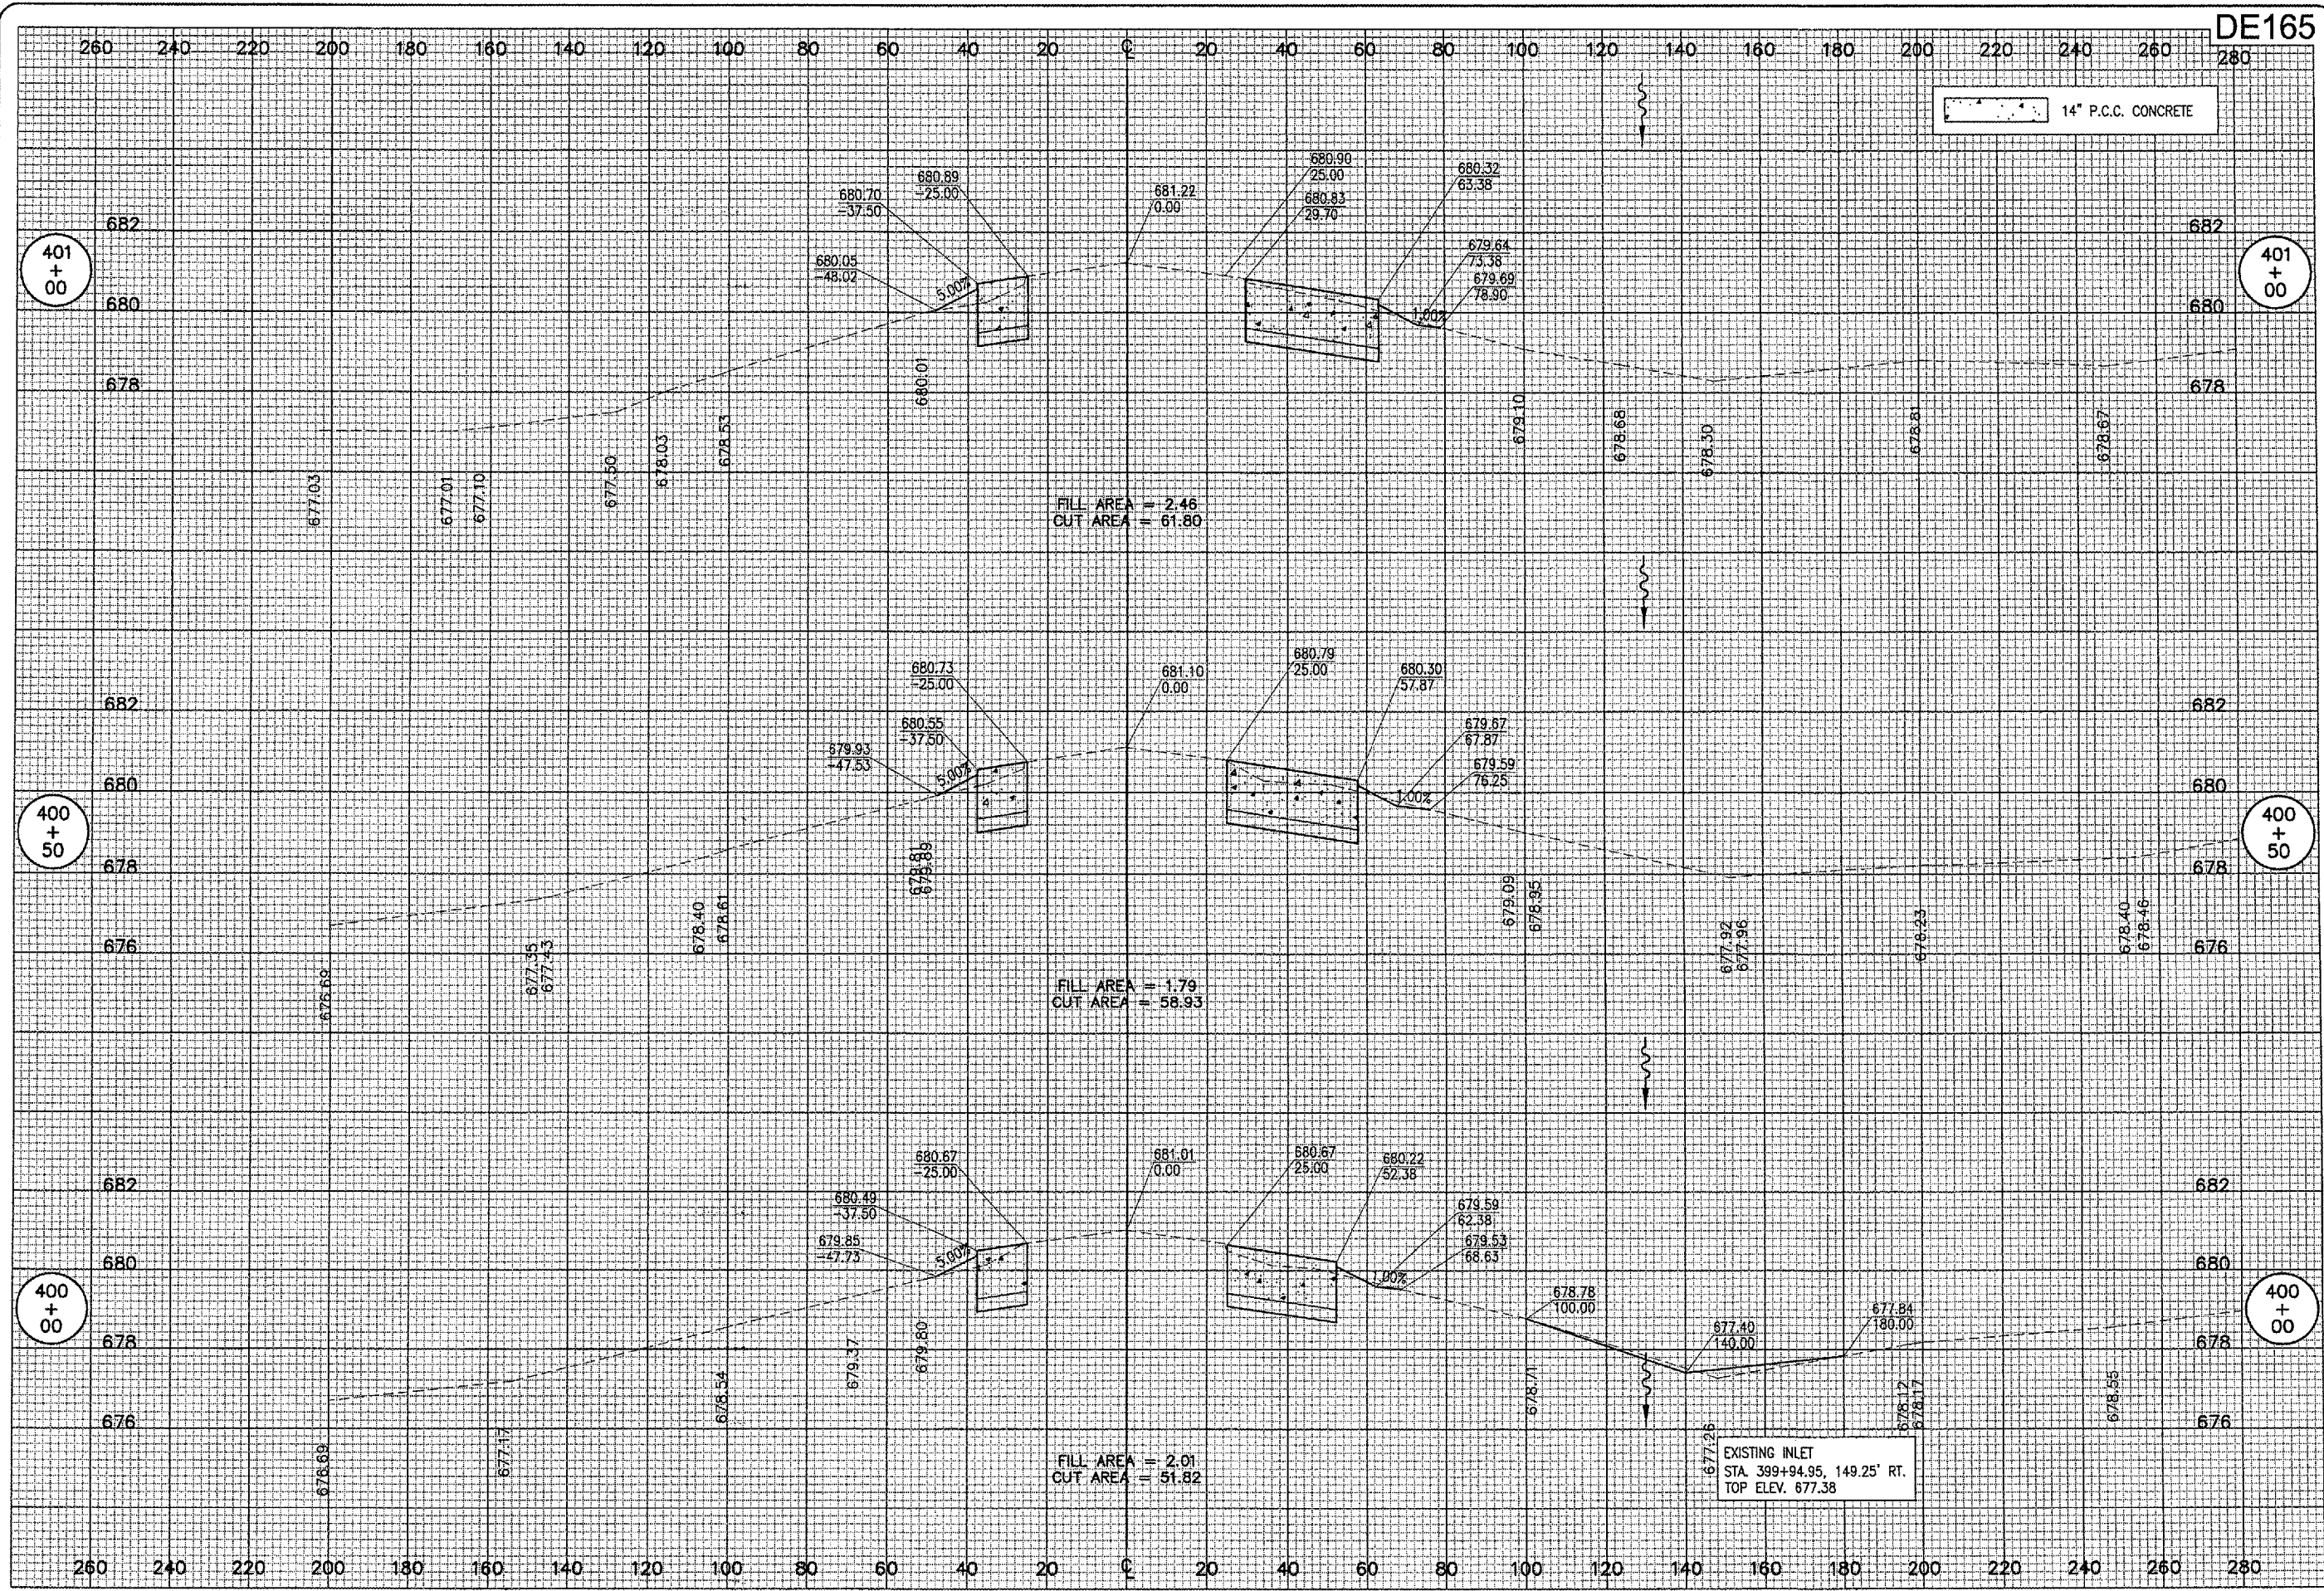

DE165

14" P.C.C. CONCRETE

DATE	REVISION	BY


DECATUR, ILLINOIS
 A.I.P. PROJ.: 3-17-0033-28
 I.L. PROJ.: DEC-3414

HI Project No. 802-041XYD Plans R-322-XS.DWG Scale: 1" = 50' Date: 11/11/04	LAYOUT DRAWN REVIEWED	CCC CCC CAH	11/11/04 11/11/04 06/07/05
--	-----------------------------	-------------------	----------------------------------


HANSON
 Engineers, Architects, Scientists
 1525 South Sixth Street
 Springfield, Illinois 62703-2886
 Offices Nationwide

**TAXIWAY G WIDENING
 PHASE II**
 PROPOSED CROSS-SECTIONS
 TAXIWAY "G"
 STA. 400+00 TO STA. 401+00