


JUN 10, 2005 12:48 PM CCC
 I:\AIRPORTS\DECATUR\802-04TXYD\AIRPORT\SHETS\CONTRACT-1\R-323-XS.DWG - STA. 401+50 TO 402+50

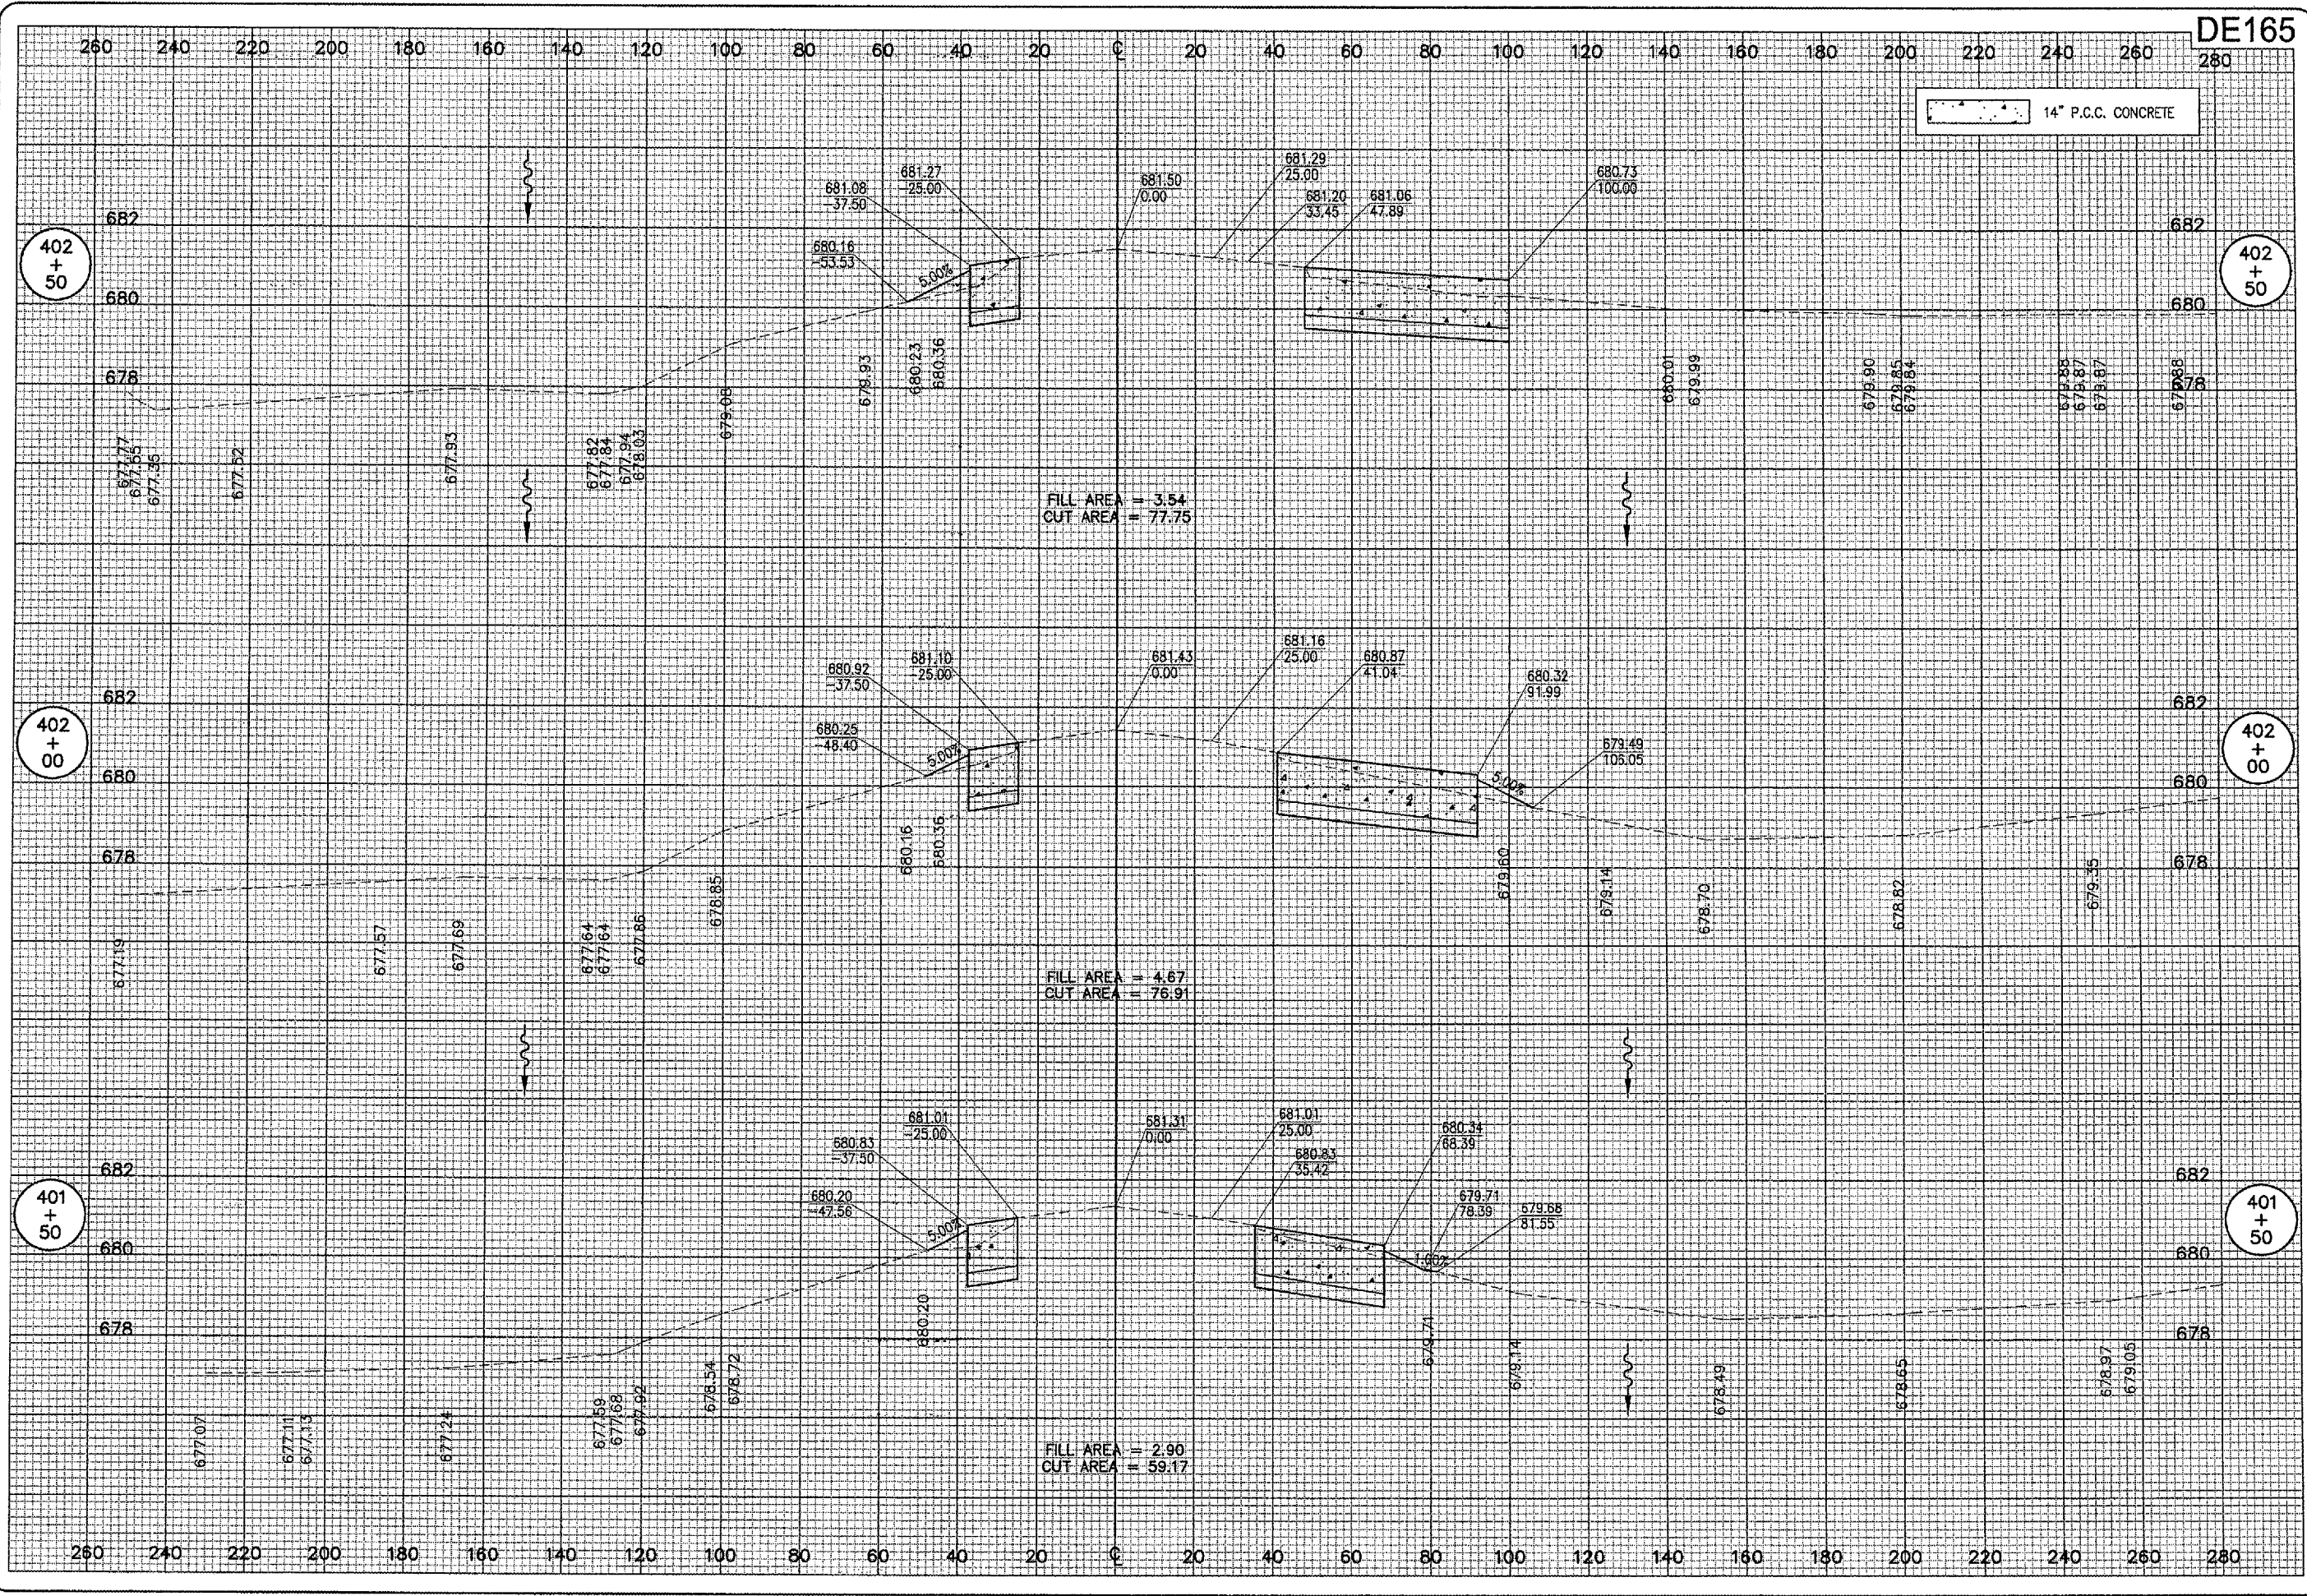

DE165

14" P.C.C. CONCRETE

FILL AREA = 3.54
 CUT AREA = 77.75


FILL AREA = 4.67
 CUT AREA = 76.91

FILL AREA = 2.90
 CUT AREA = 59.17

REVISION	DATE



HE Project No. 802-04TXYD	CCC	11/11/04
Plan No. 323-XS.DWG	CCC	11/11/04
Scale 1" = 50'	CAH	06/07/05
Date 11/11/04		

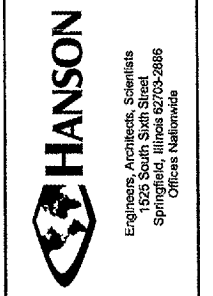

**TAXIWAY G WIDENING
 PHASE II**
 PROPOSED CROSS-SECTIONS
 TAXIWAY "G"
 STA. 401+50 TO STA. 402+50