


JUN 10, 2005 12:49 PM CCC  
 I:\AIRPORTS\DECATUR\B02-04TYXD\AIRPORT\SHEETS\CONTRACT-1\B-332-XS.DWG - 377+00 TO 378+50

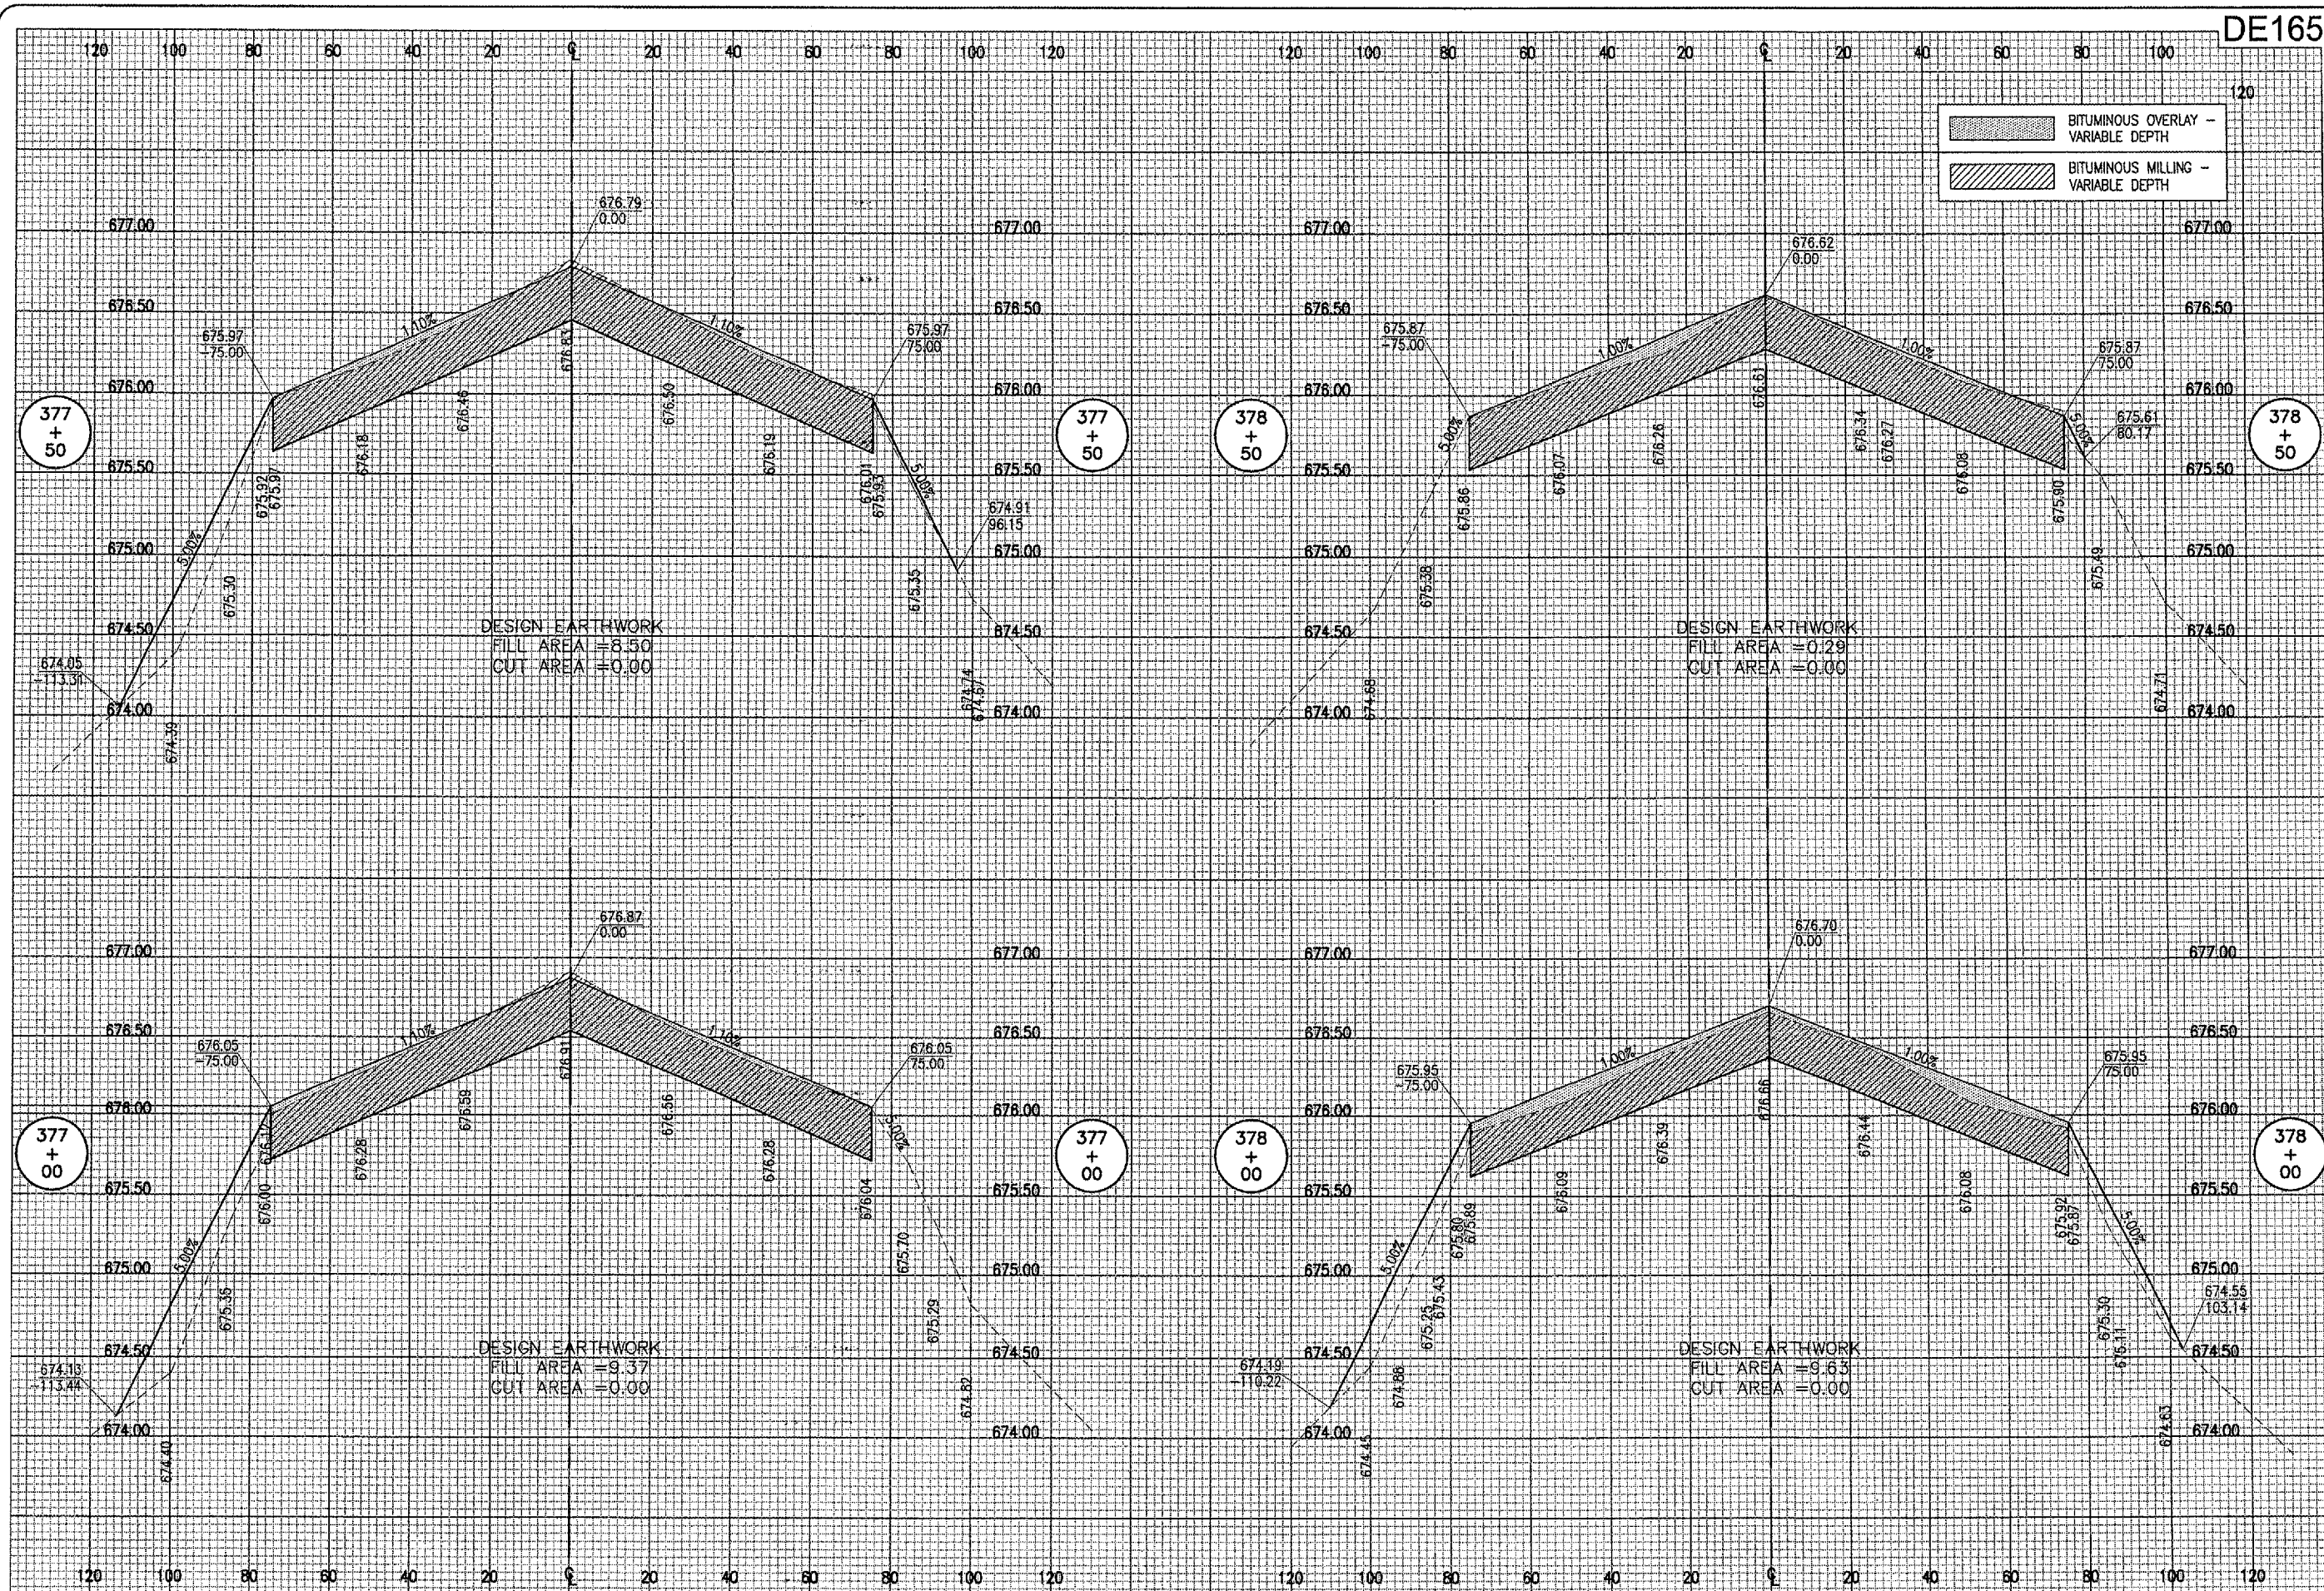

DE165

BITUMINOUS OVERLAY - VARIABLE DEPTH  
 BITUMINOUS MILLING - VARIABLE DEPTH

DATE	REVISION	BY



DECATUR, ILLINOIS

IL PROJ.: DEC-3414 A.I.P. PROJ.: 3-17-0033-28

LAYOUT	CCC	01/27/05
DRAWN	CCC	01/27/05
REVIEWED	CAH	06/07/05

HEL Project No. 802-04TYXD  
 File No. 332-XS.DWG  
 Scale 1"=50'  
 Date 01/27/05



Engineers, Architects, Scientists  
 1928 South State Street  
 Springfield, Illinois 62761-2888

TAXIWAY G WIDENING  
 PHASE II  
 RWY 6-24 RECONSTRUCTION  
 PROPOSED CROSS-SECTIONS  
 STA. 377+00 TO STA. 378+50