


JUN 10, 2005 12:50 PM CCC  
 I:\AIRPORTS\DECATUR\802-04TXD\MRPORT\SHEETS\CONTRACT-1\R-334-XS.DWG - 381+00 TO 382+50

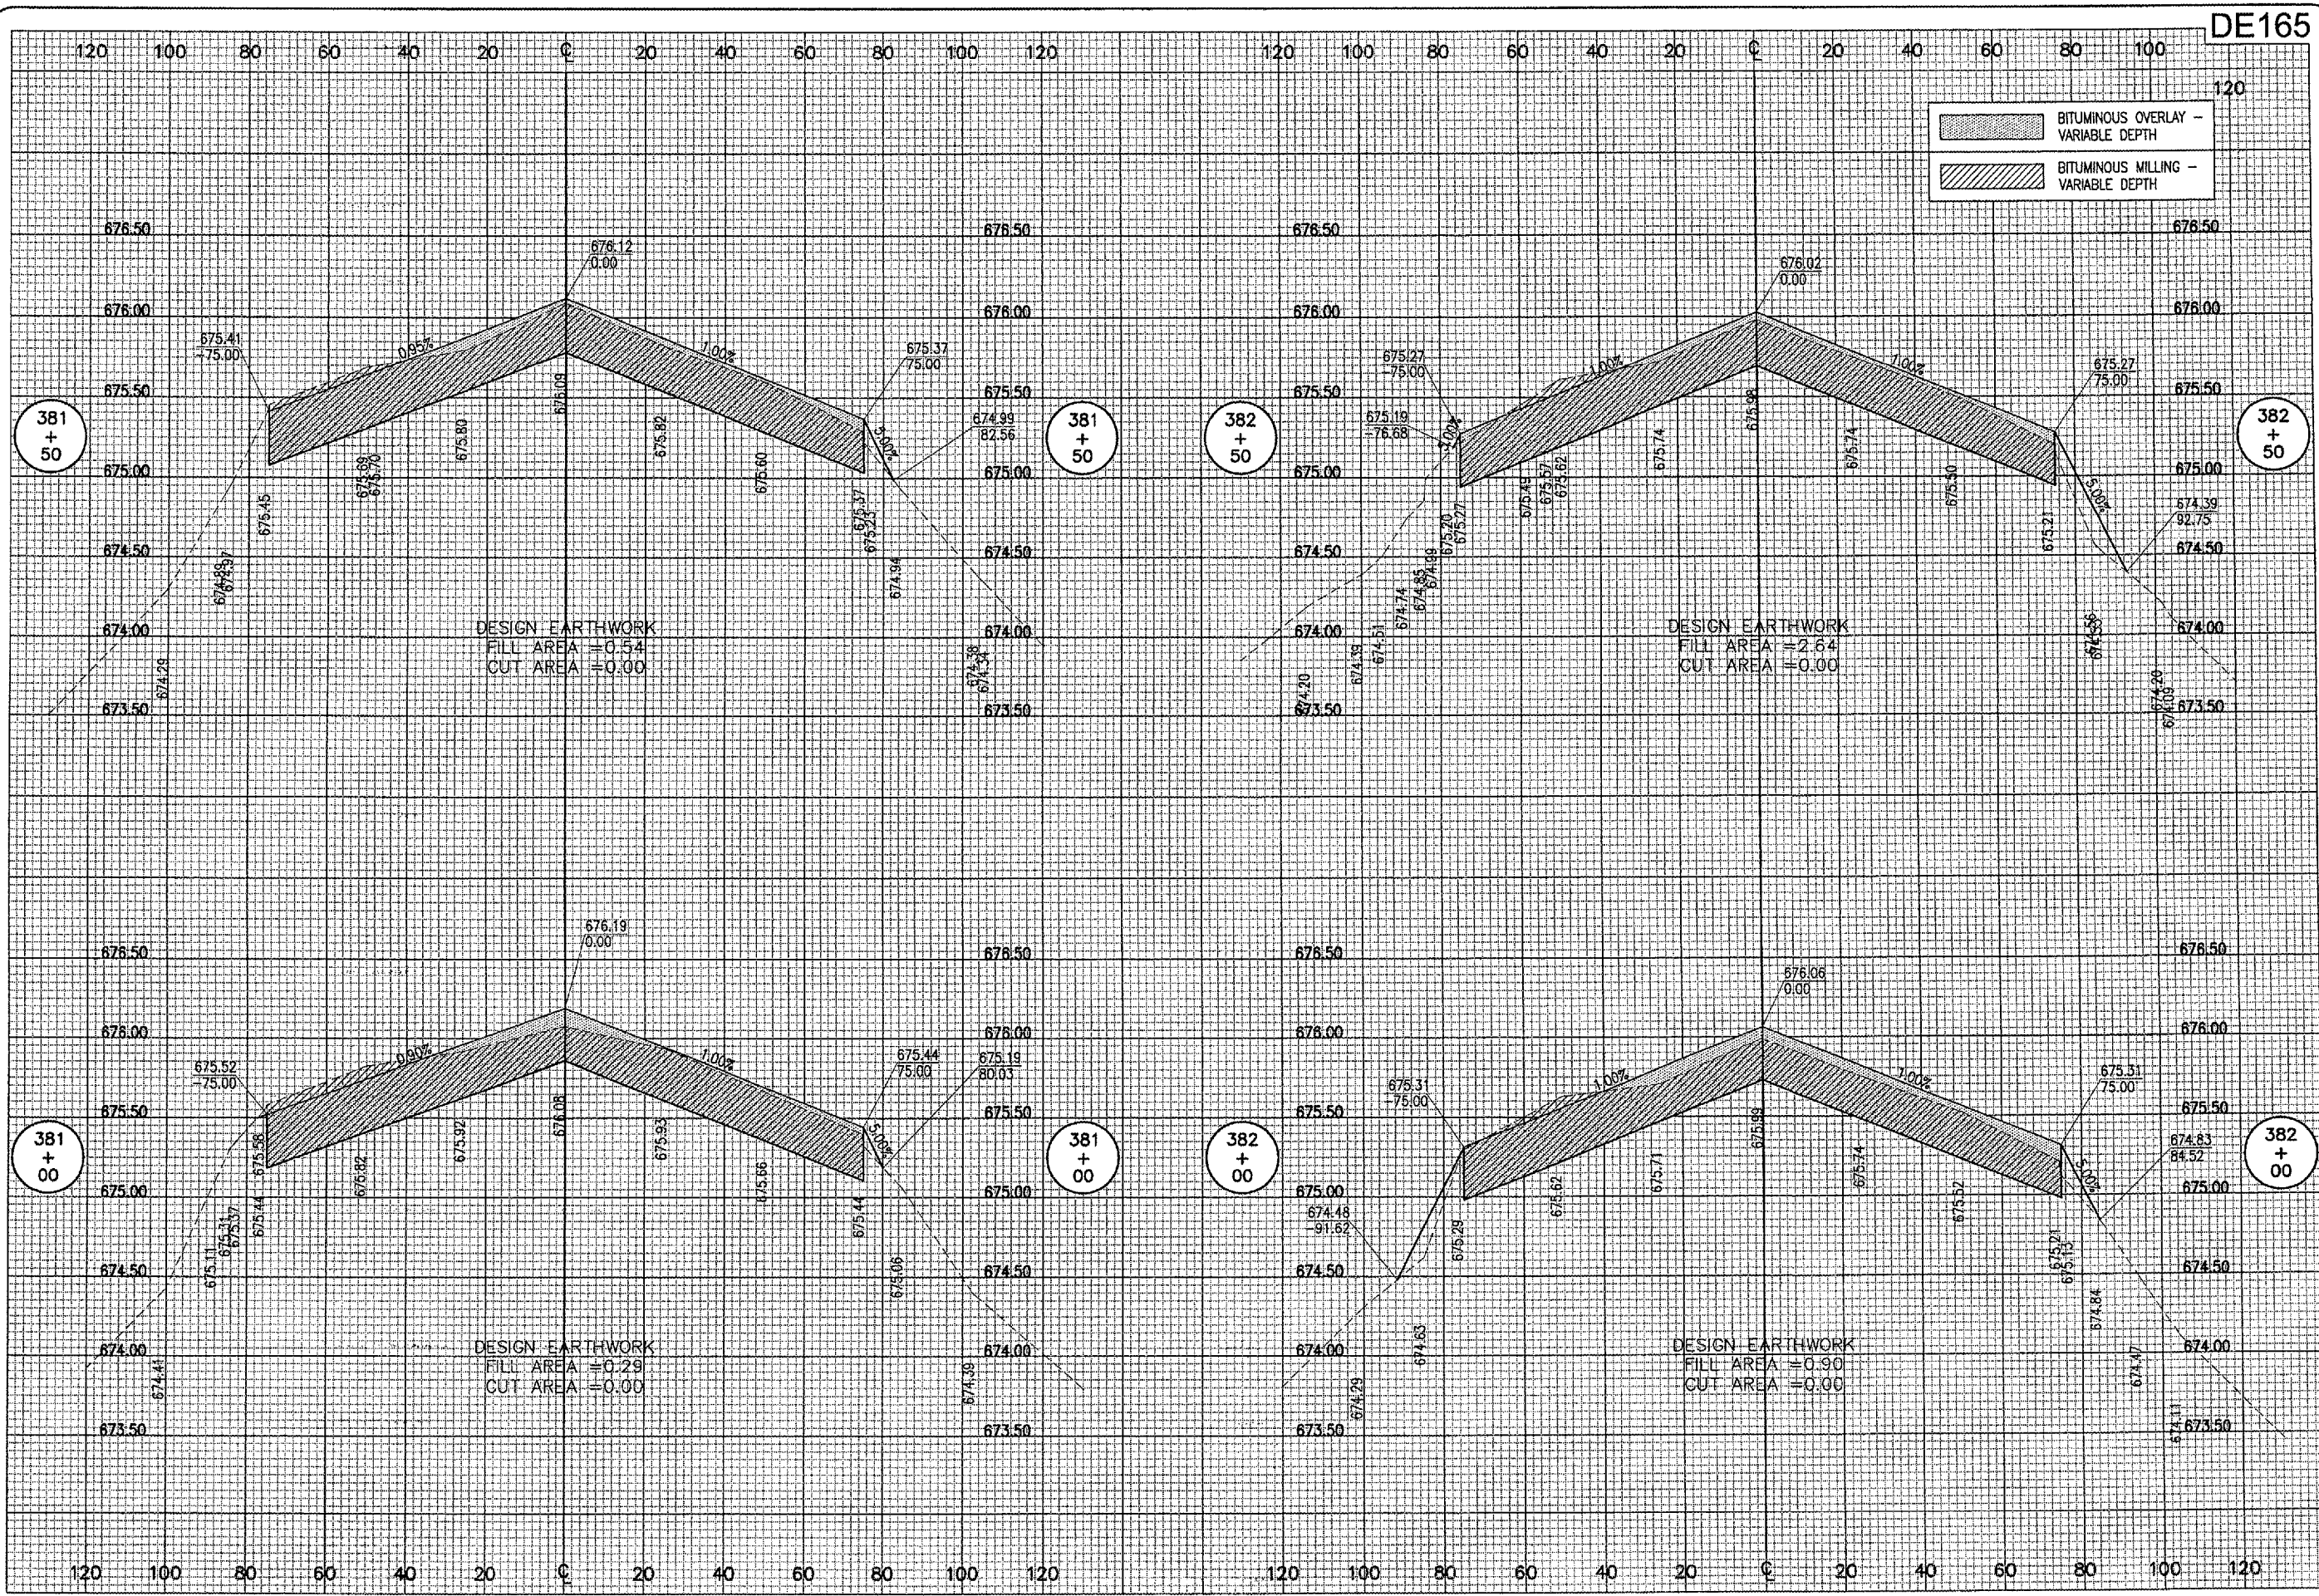

DATE	REVISION	BY

DECATUR, ILLINOIS  
 A.I.P. PROJ.: 3-17-0033-28  
 I.L. PROJ.: DEC-3414

DATE	REVIEWED	BY
01/27/05	CCC	LAYOUT
01/27/05	CCC	DRAWN
06/07/05	CAH	REVIEWED

**HANSON**  
 Engineers, Architects, Scientists  
 1525 South Sixth Street  
 Springfield, Illinois 62703-2886  
 Offices Nationwide

TAXIWAY G WIDENING  
 PHASE II  
 RWY 6-24 RECONSTRUCTION  
 PROPOSED CROSS-SECTIONS  
 STA. 381+00 TO STA. 382+50